


DATE _____ BY _____
 SURVEYED _____ PLOTTED _____
 NOTE BOOK _____ TEMPLATE _____
 AREAS _____ AREAS CHECKED _____

DATE _____ BY _____
 SURVEYED _____ PLOTTED _____
 NOTE BOOK _____ TEMPLATE _____
 AREAS _____ AREAS CHECKED _____

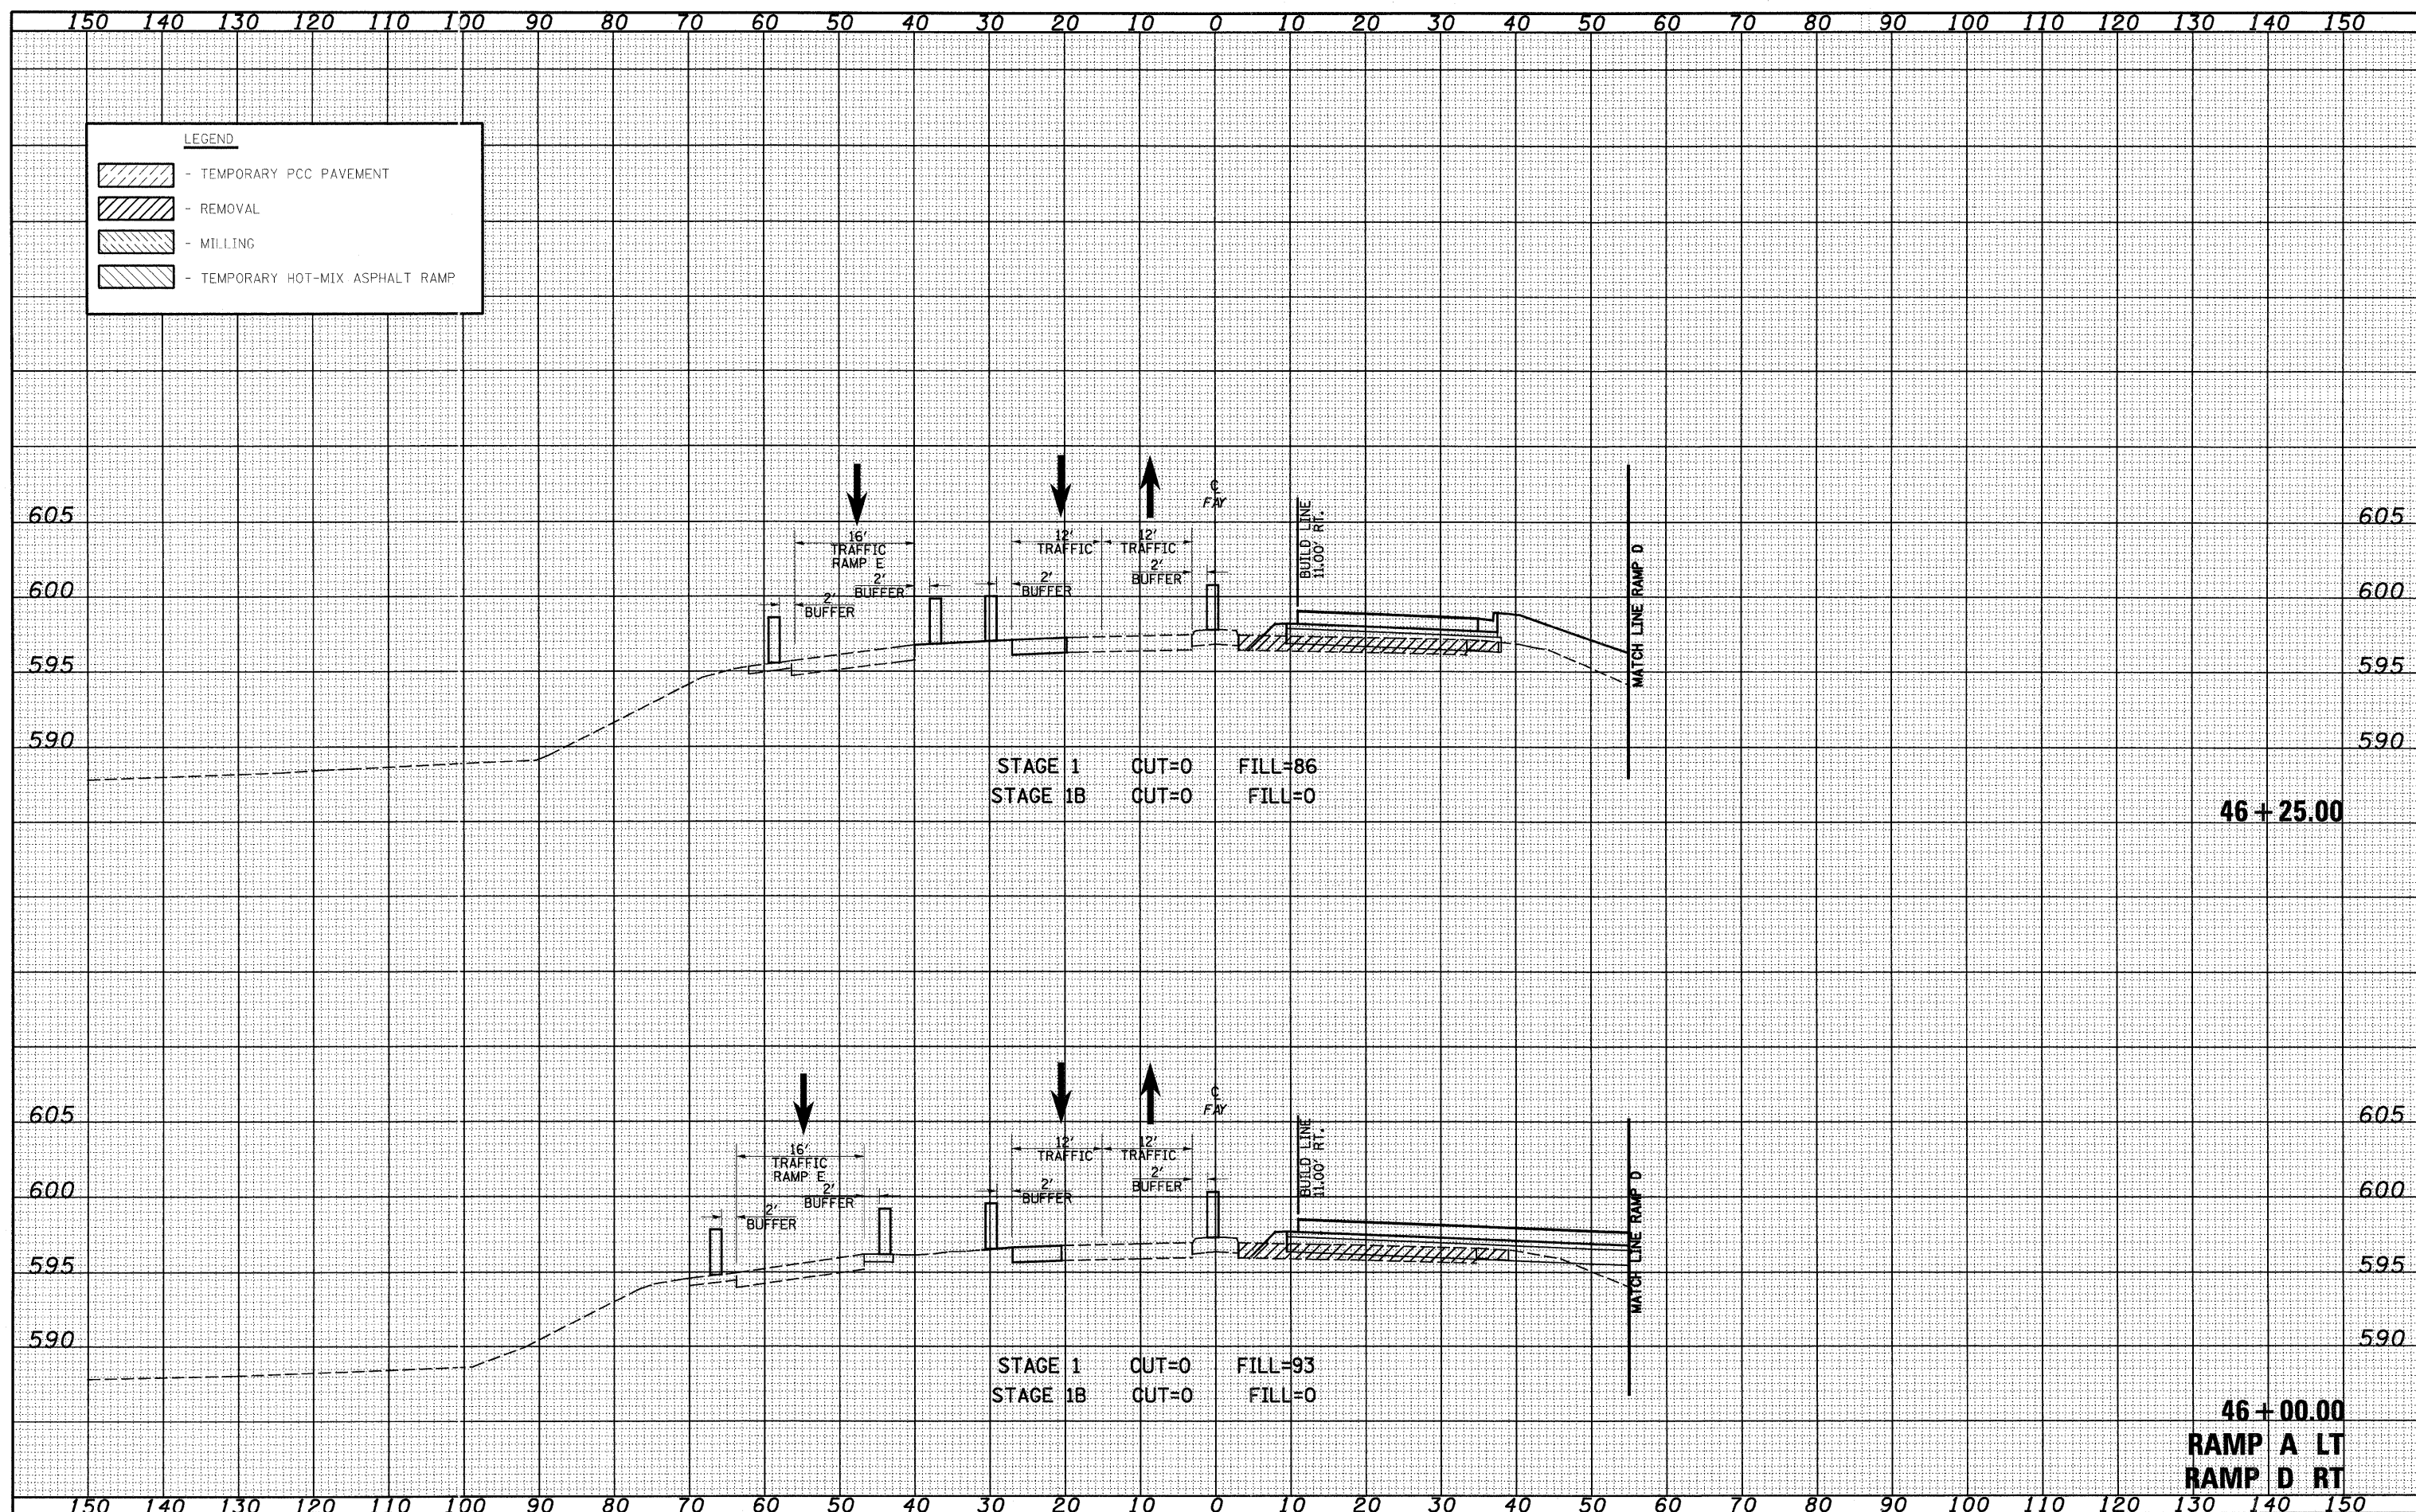

FILE NAME = S:\Projects\03-00072-51-70\Drawings\Fayette\sect16\16011.dwg
 USER NAME = lunde
 PLOT SCALE = 28.0000' / IN.
 PLOT DATE = 6/23/2018

DESIGNED - JWS
 DRAWN - LEC
 CHECKED - BRM
 DATE - 11-05-07

REVISED -
 REVISED -
 REVISED -
 REVISED -

STATE OF ILLINOIS
DEPARTMENT OF TRANSPORTATION

MAINTENANCE OF TRAFFIC, FAYETTE AVE. (STAGE 1)
 SCALE: 1"=10' SHEET NO. 16 OF 52 SHEETS STA. 46+00.00 TO STA. 46+25.00

F.A. R.T.E. 57/70	SECTION (25-3) I-6	COUNTY EFFINGHAM	TOTAL SHEETS 839	SHEET NO. 580
CONTRACT NO. 74293			ILLINOIS FED. AID PROJECT	