


DATE  
BY  
SURVEYED  
PLOTTED  
NOTE BOOK  
AREAS CHECKED

DATE  
BY  
SURVEYED  
PLOTTED  
NOTE BOOK  
AREAS CHECKED

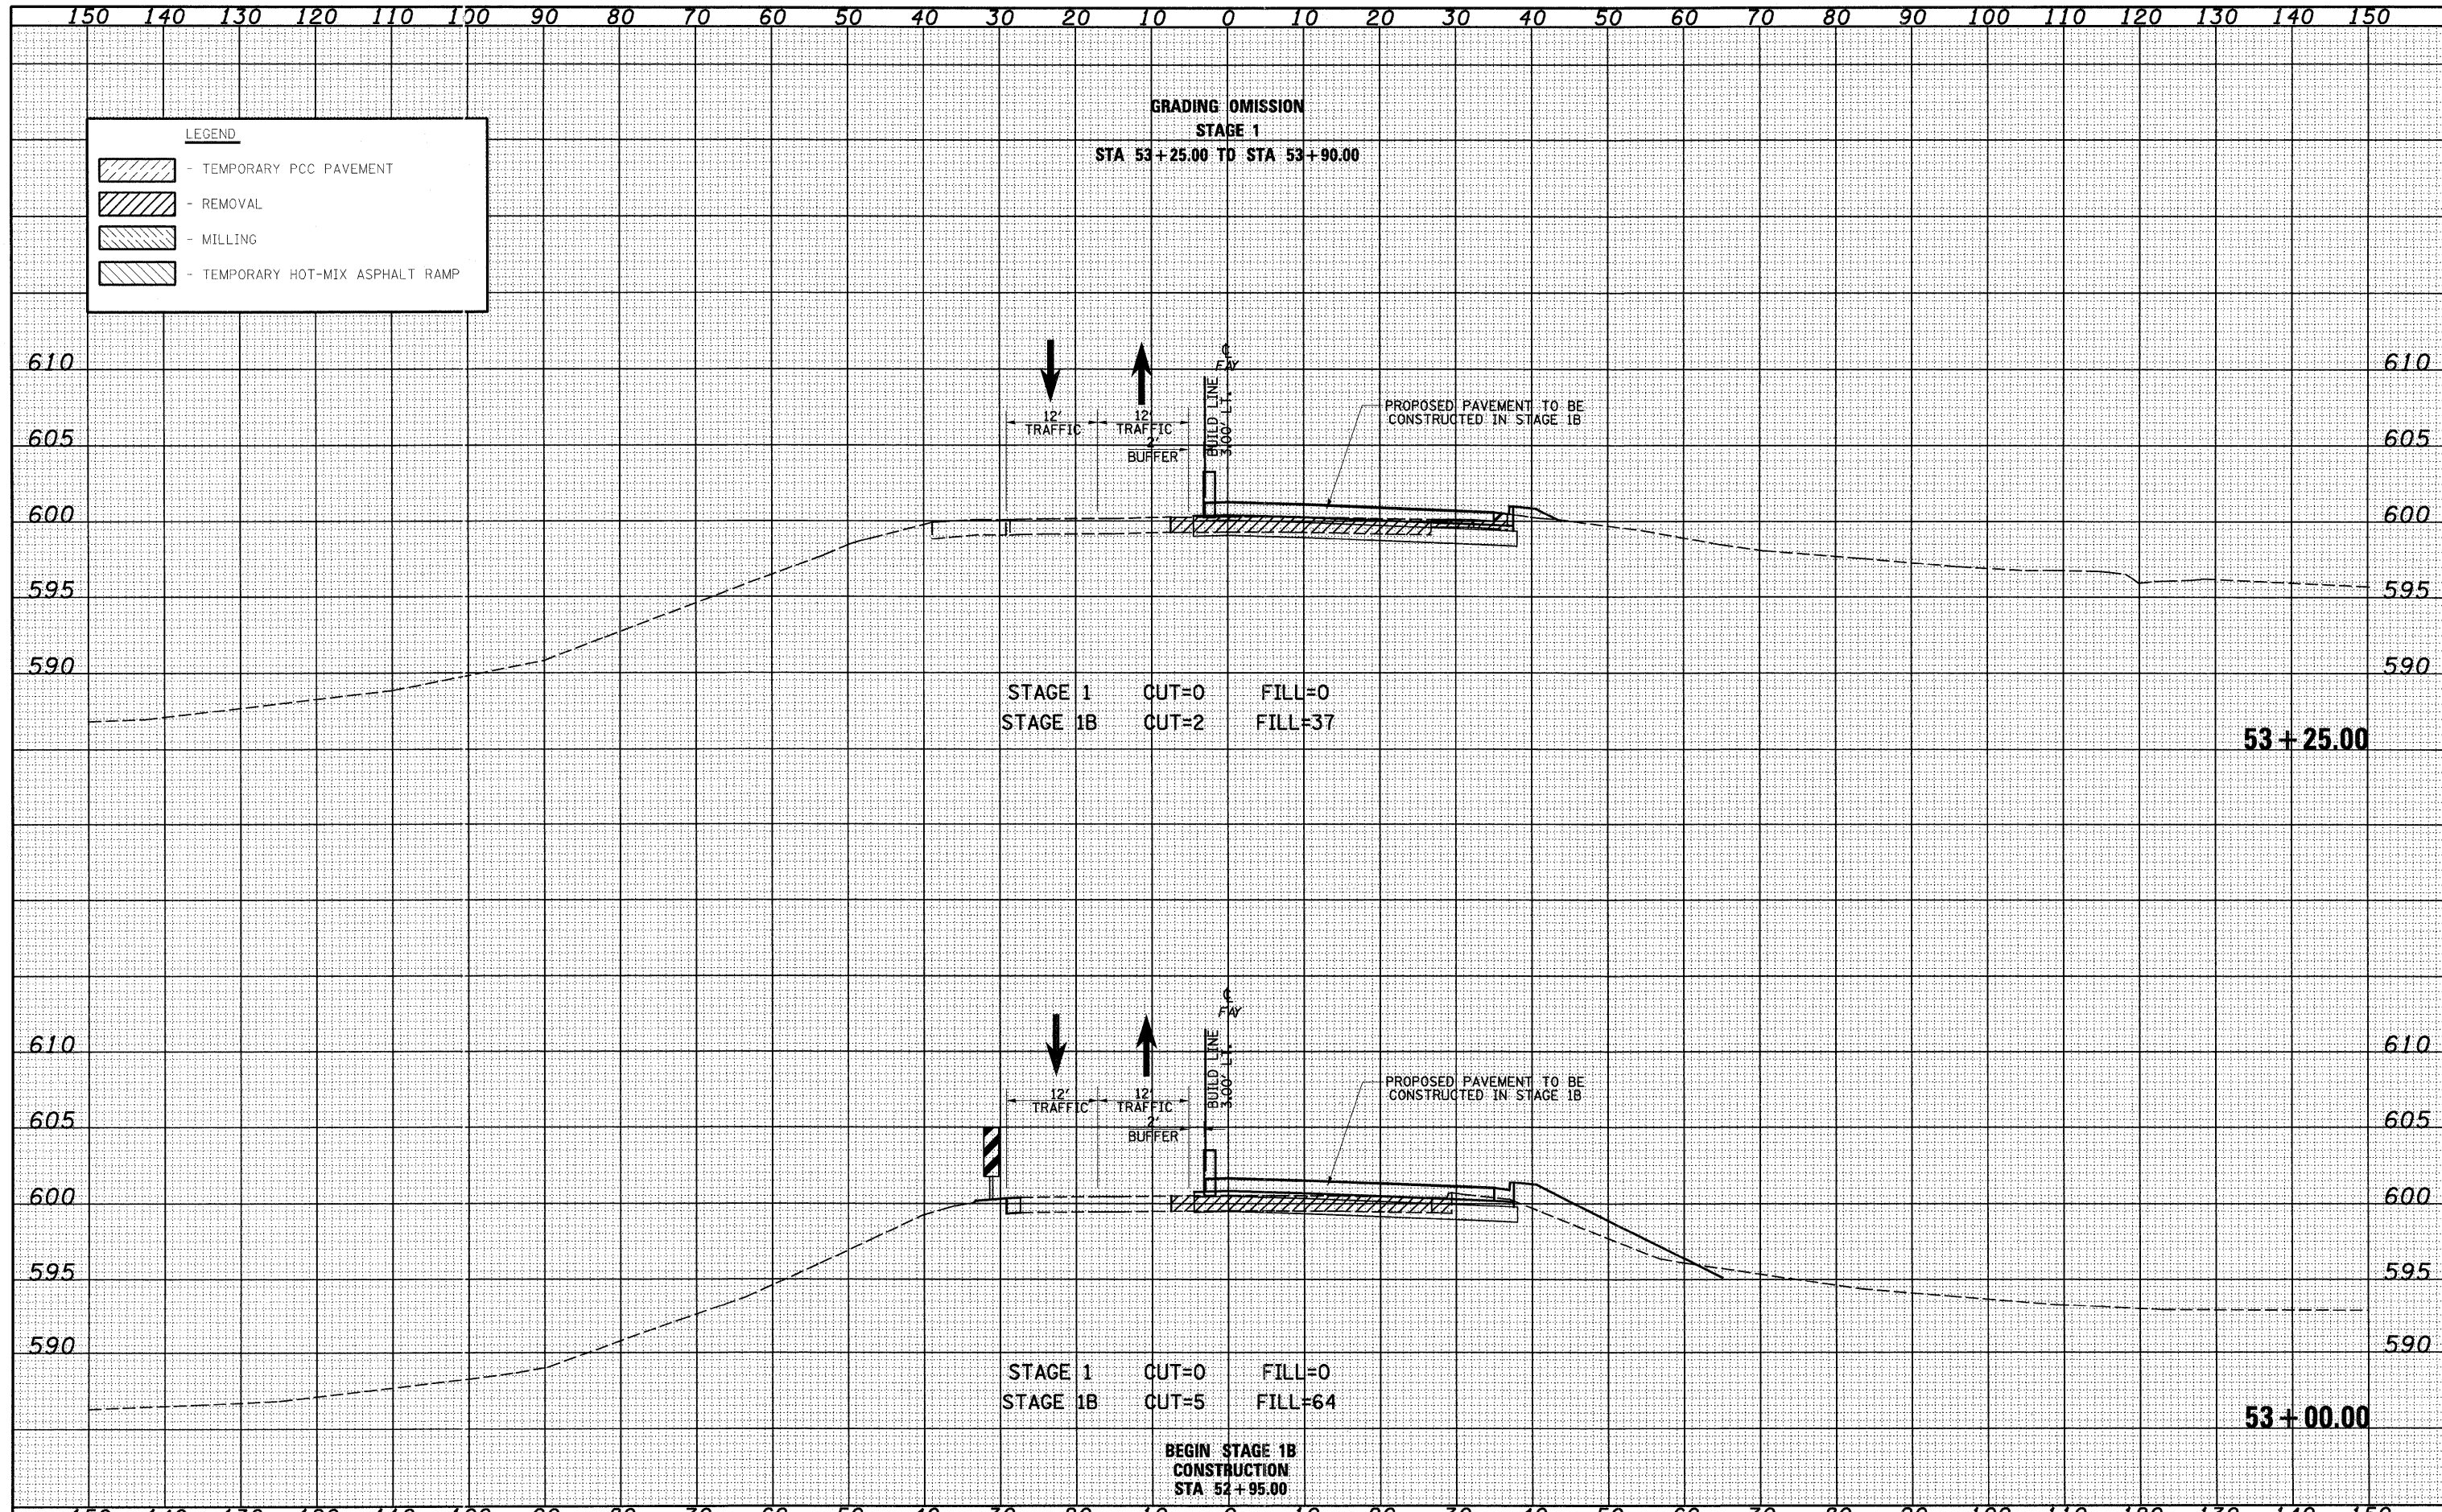

FILE NAME =  
50:\projects\403\88872.51\70\dgn\Fayette\stage1.dgn

USER NAME = linds  
DESIGNED - JWS  
DRAWN - LEC  
CHECKED - BRM  
DATE - 11-05-07

REVISED -  
REVISED -  
REVISED -  
REVISED -

**STATE OF ILLINOIS**  
**DEPARTMENT OF TRANSPORTATION**

**MAINTENANCE OF TRAFFIC, FAYETTE AVE. (STAGE 1)**  
SCALE: 1"=10' SHEET NO. 22 OF 52 SHEETS STA. 53+00.00 TO STA. 53+25.00

F.A. RTE. 57/70	SECTION (25-3) I-6	COUNTY EFFINGHAM	TOTAL SHEETS 839	SHEET NO. 587
FED. ROAD DIST. NO. ILLINOIS FED. AID PROJECT			CONTRACT NO. 74293	