


DATE _____
 BY _____
 FINISHED SURVEY PLOTTED TEMPLATE AREAS CHECKED NO. _____

DATE _____
 BY _____
 ORIGINAL SURVEY PLOTTED TEMPLATE AREAS CHECKED NO. _____

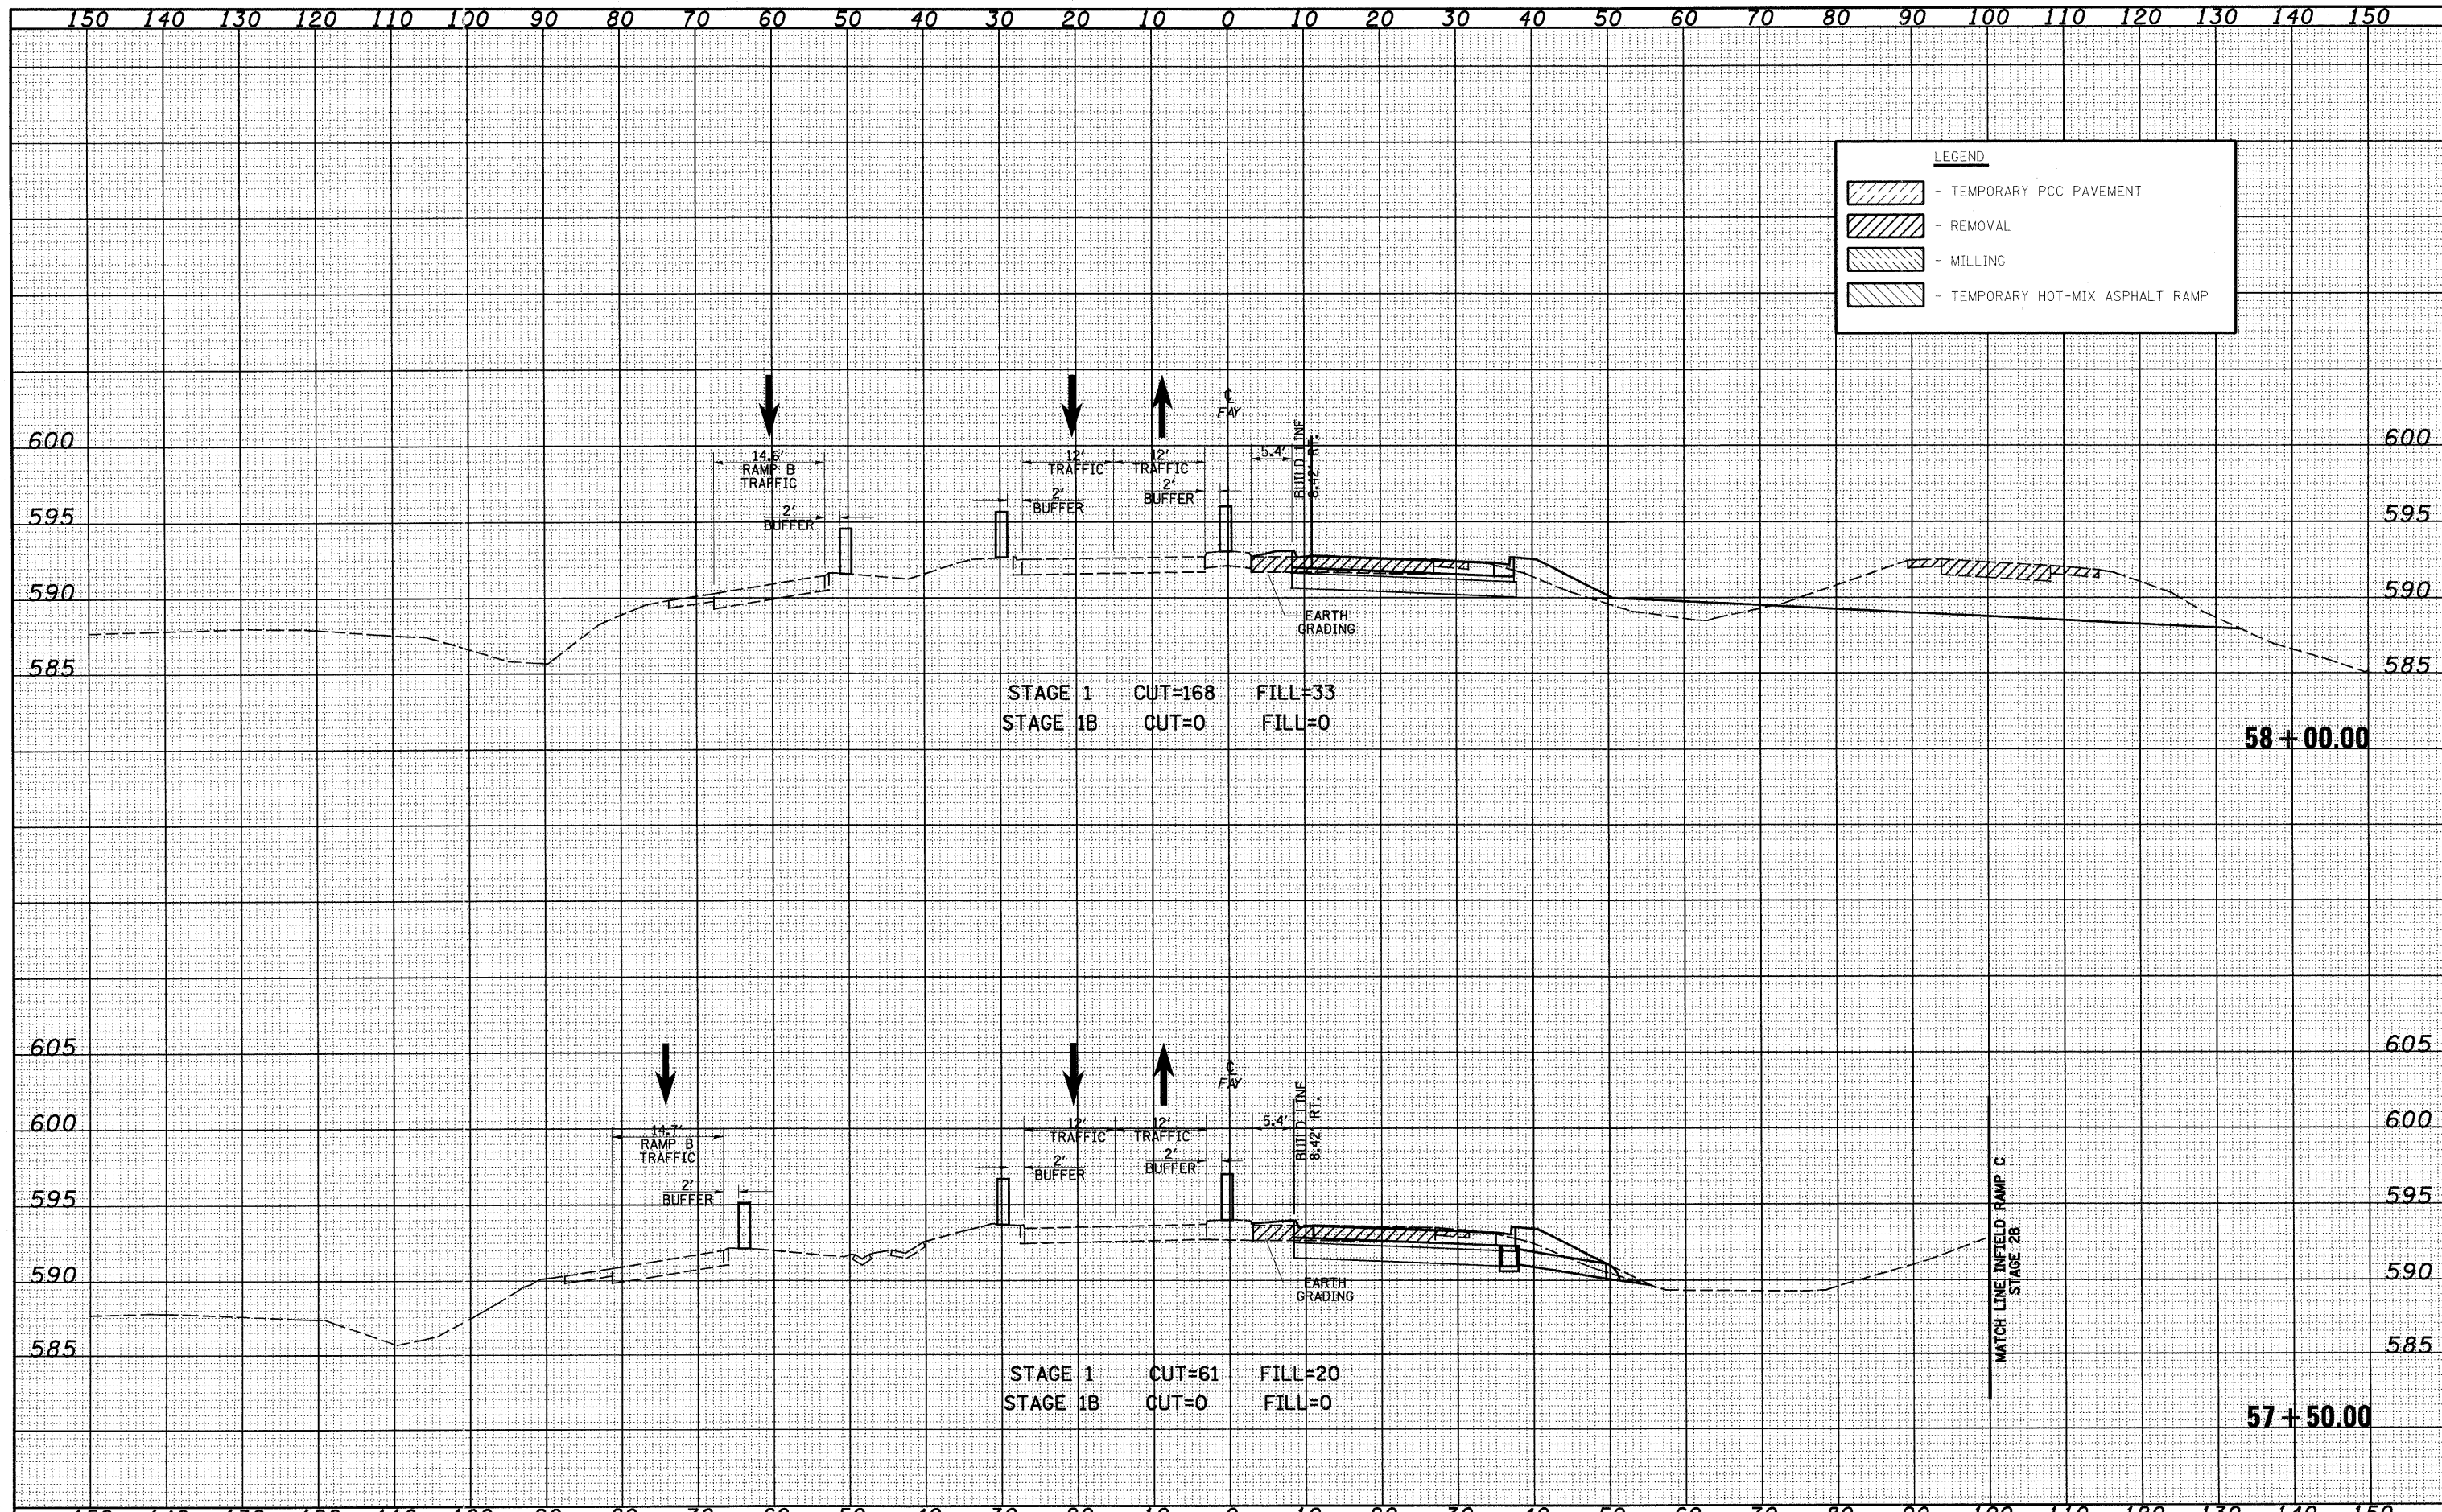

LEGEND

- TEMPORARY PCC PAVEMENT
- REMOVAL
- MILLING
- TEMPORARY HOT-MIX ASPHALT RAMP

FILE NAME = S:\Projects\403\403-000\2-57-19\Drawn\Fayette Ave\#19015.dwg
 USER NAME = lunda

DESIGNED - JWS
 DRAWN - LEC
 CHECKED - BRM
 DATE - 11-05-07

REVISED -
 REVISED -
 REVISED -
 REVISED -

**STATE OF ILLINOIS
 DEPARTMENT OF TRANSPORTATION**

MAINTENANCE OF TRAFFIC, FAYETTE AVE. (STAGE 1)

SCALE: 1"=10' SHEET NO. 30 OF 52 SHEETS STA. 57+50.00 TO STA. 58+00.00

F.A. RTE. 57/70	SECTION (25-3) I-6	COUNTY EFFINGHAM	TOTAL SHEETS 839	SHEET NO. 595
CONTRACT NO. 74293			ILLINOIS FED. AID PROJECT	