


DATE \_\_\_\_\_  
 BY \_\_\_\_\_  
 SURVEYED \_\_\_\_\_  
 PLOTTED \_\_\_\_\_  
 TEMPLATE \_\_\_\_\_  
 NOTE BOOK \_\_\_\_\_  
 AREAS CHECKED \_\_\_\_\_  
 NO. \_\_\_\_\_

DATE \_\_\_\_\_  
 BY \_\_\_\_\_  
 ORIGINAL SURVEY \_\_\_\_\_  
 PLOTTED \_\_\_\_\_  
 TEMPLATE \_\_\_\_\_  
 NOTE BOOK \_\_\_\_\_  
 AREAS CHECKED \_\_\_\_\_  
 NO. \_\_\_\_\_

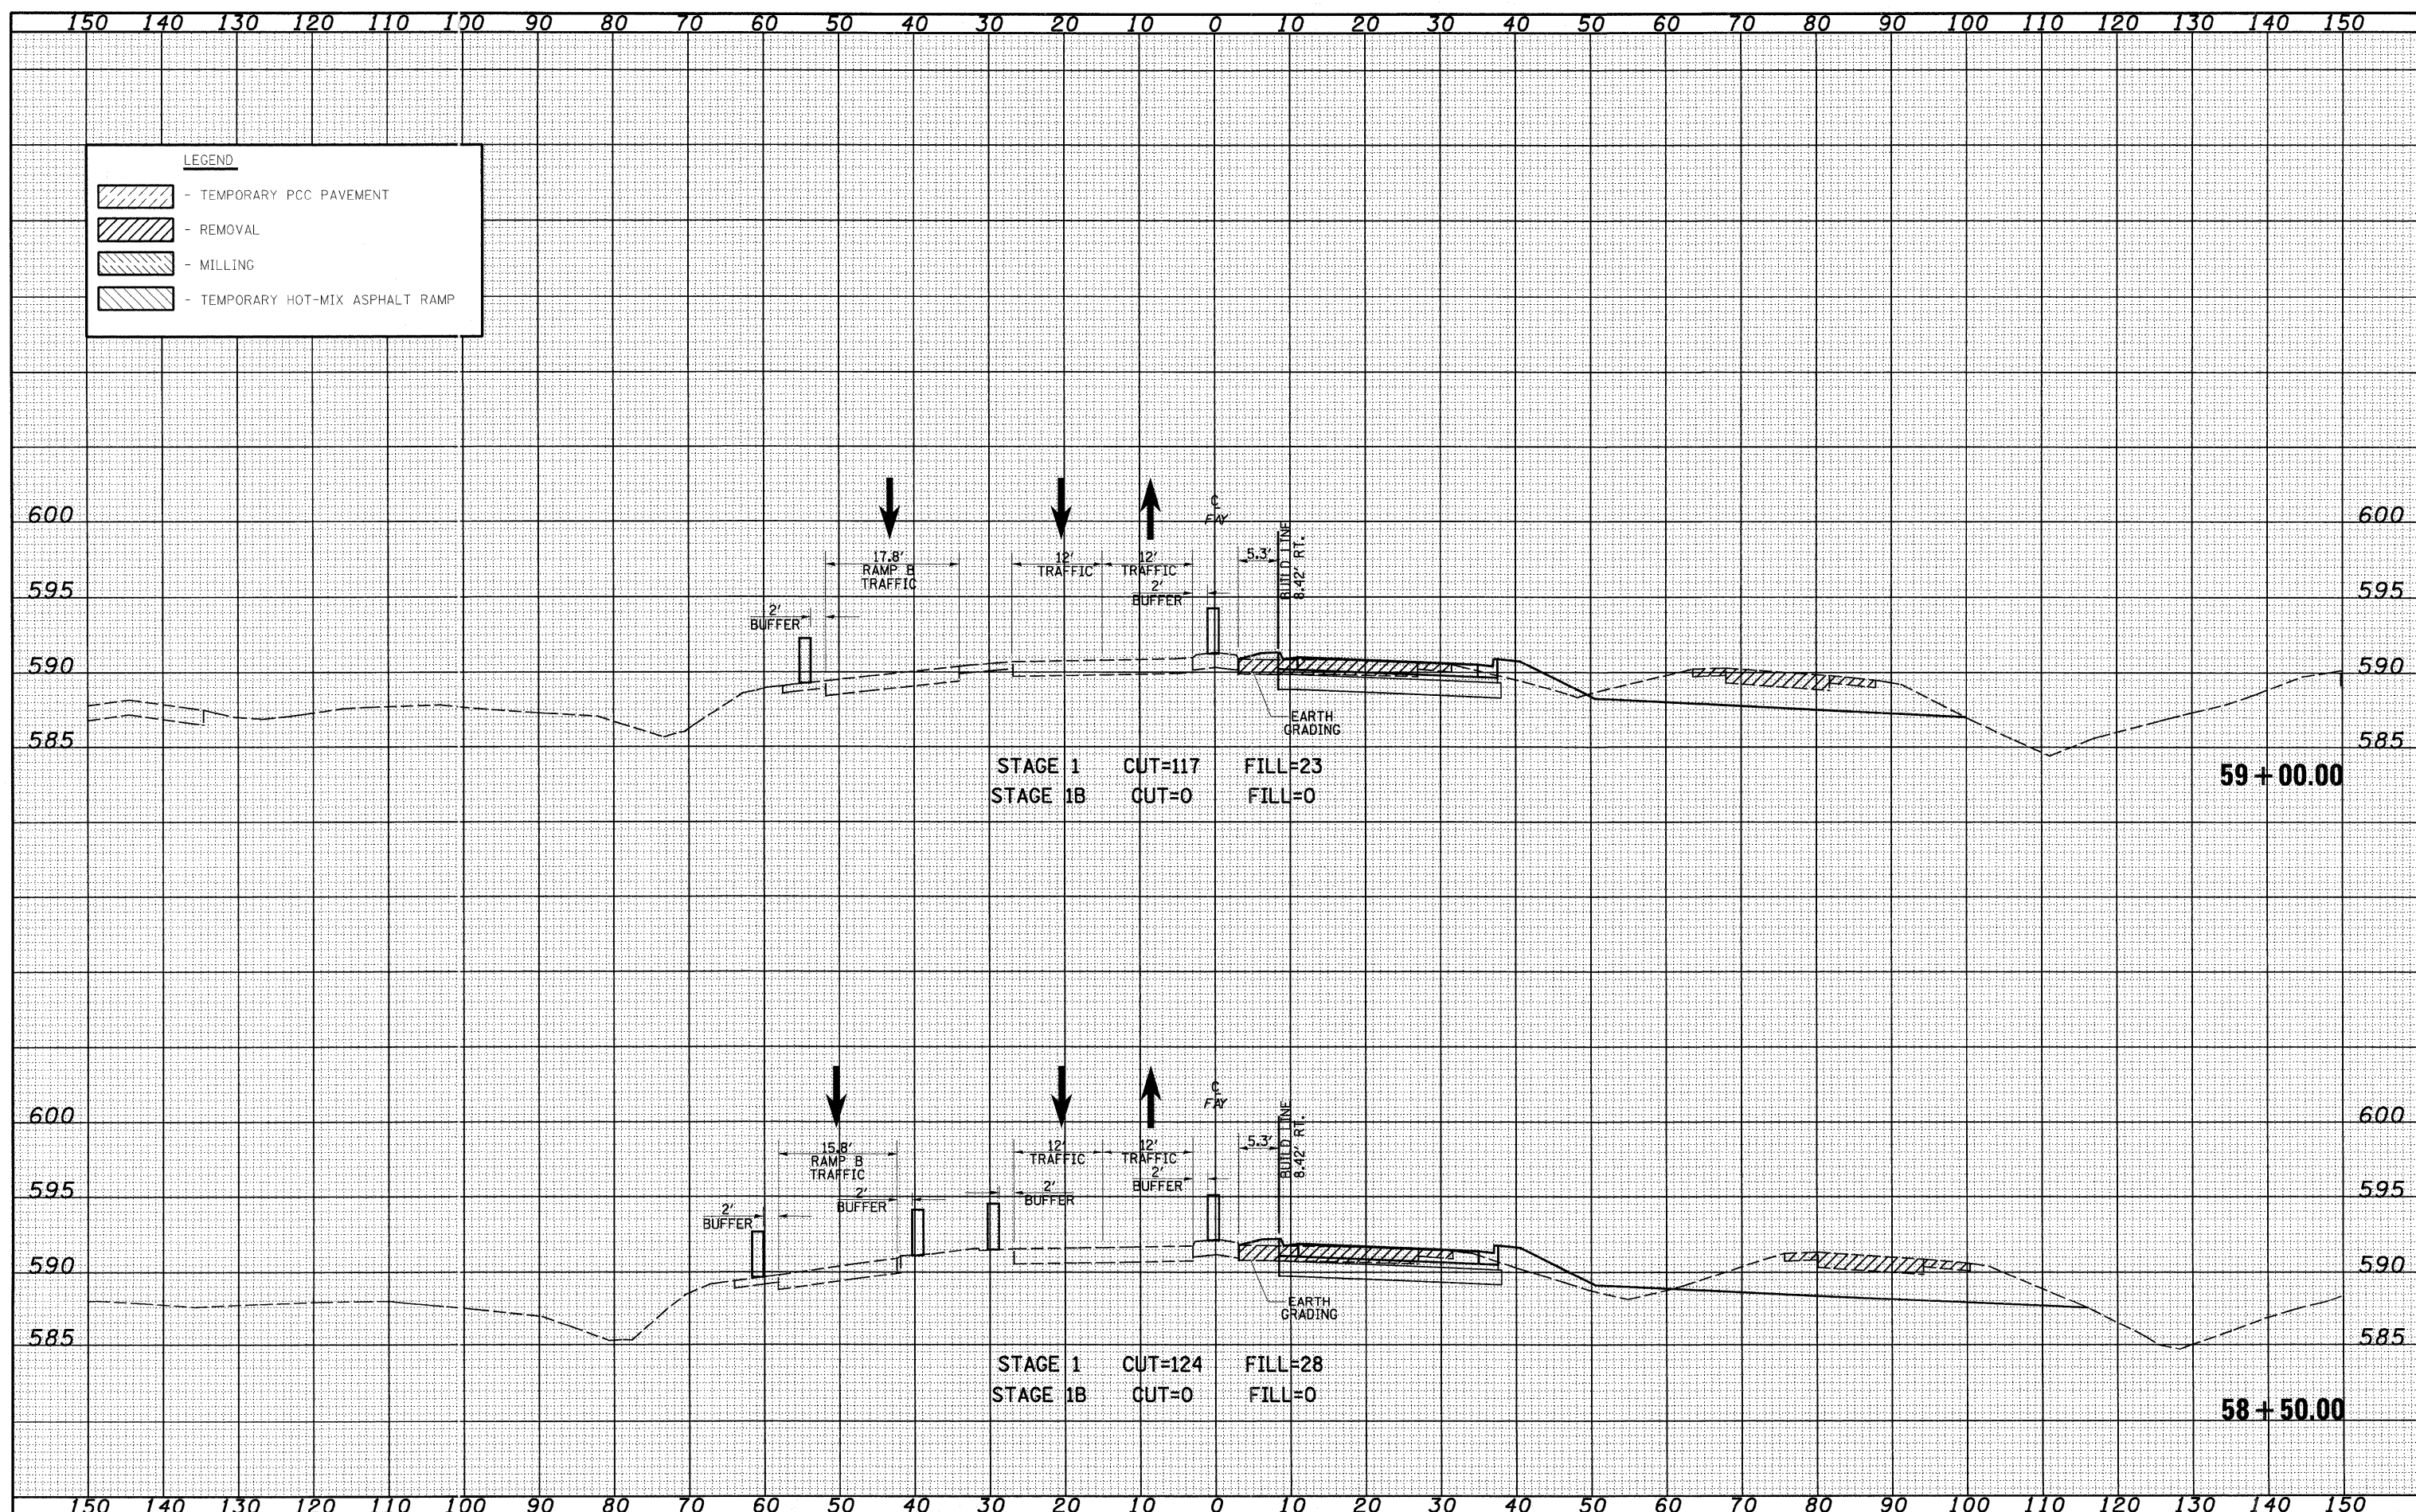

STAGE 1 CUT=117 FILL=23  
 STAGE 1B CUT=0 FILL=0

59+00.00

STAGE 1 CUT=124 FILL=28  
 STAGE 1B CUT=0 FILL=0

58+50.00

FILE NAME =  
 USER NAME = lunde

DESIGNED - JWS  
 DRAWN - LEC  
 CHECKED - BRM  
 DATE - 11-05-07

REVISED -  
 REVISED -  
 REVISED -  
 REVISED -

STATE OF ILLINOIS  
 DEPARTMENT OF TRANSPORTATION

MAINTENANCE OF TRAFFIC, FAYETTE AVE. (STAGE 1)  
 SCALE: 1"=10'

SHEET NO. 31 OF 52 SHEETS  
 STA. 58+50.00 TO STA. 59+00.00

F.A. RTE. 57/70	SECTION (25-3) I-6	COUNTY EFFINGHAM	TOTAL SHEETS 839	SHEET NO. 596
CONTRACT NO. 74293			ILLINOIS FED. AID PROJECT	