


DATE _____ BY _____
 SURVEYED _____
 PLOTTED _____
 TEMPLATE _____
 NOTE BOOK _____
 AREAS CHECKED _____
 NO. _____

DATE _____ BY _____
 SURVEYED _____
 PLOTTED _____
 TEMPLATE _____
 NOTE BOOK _____
 AREAS CHECKED _____
 NO. _____

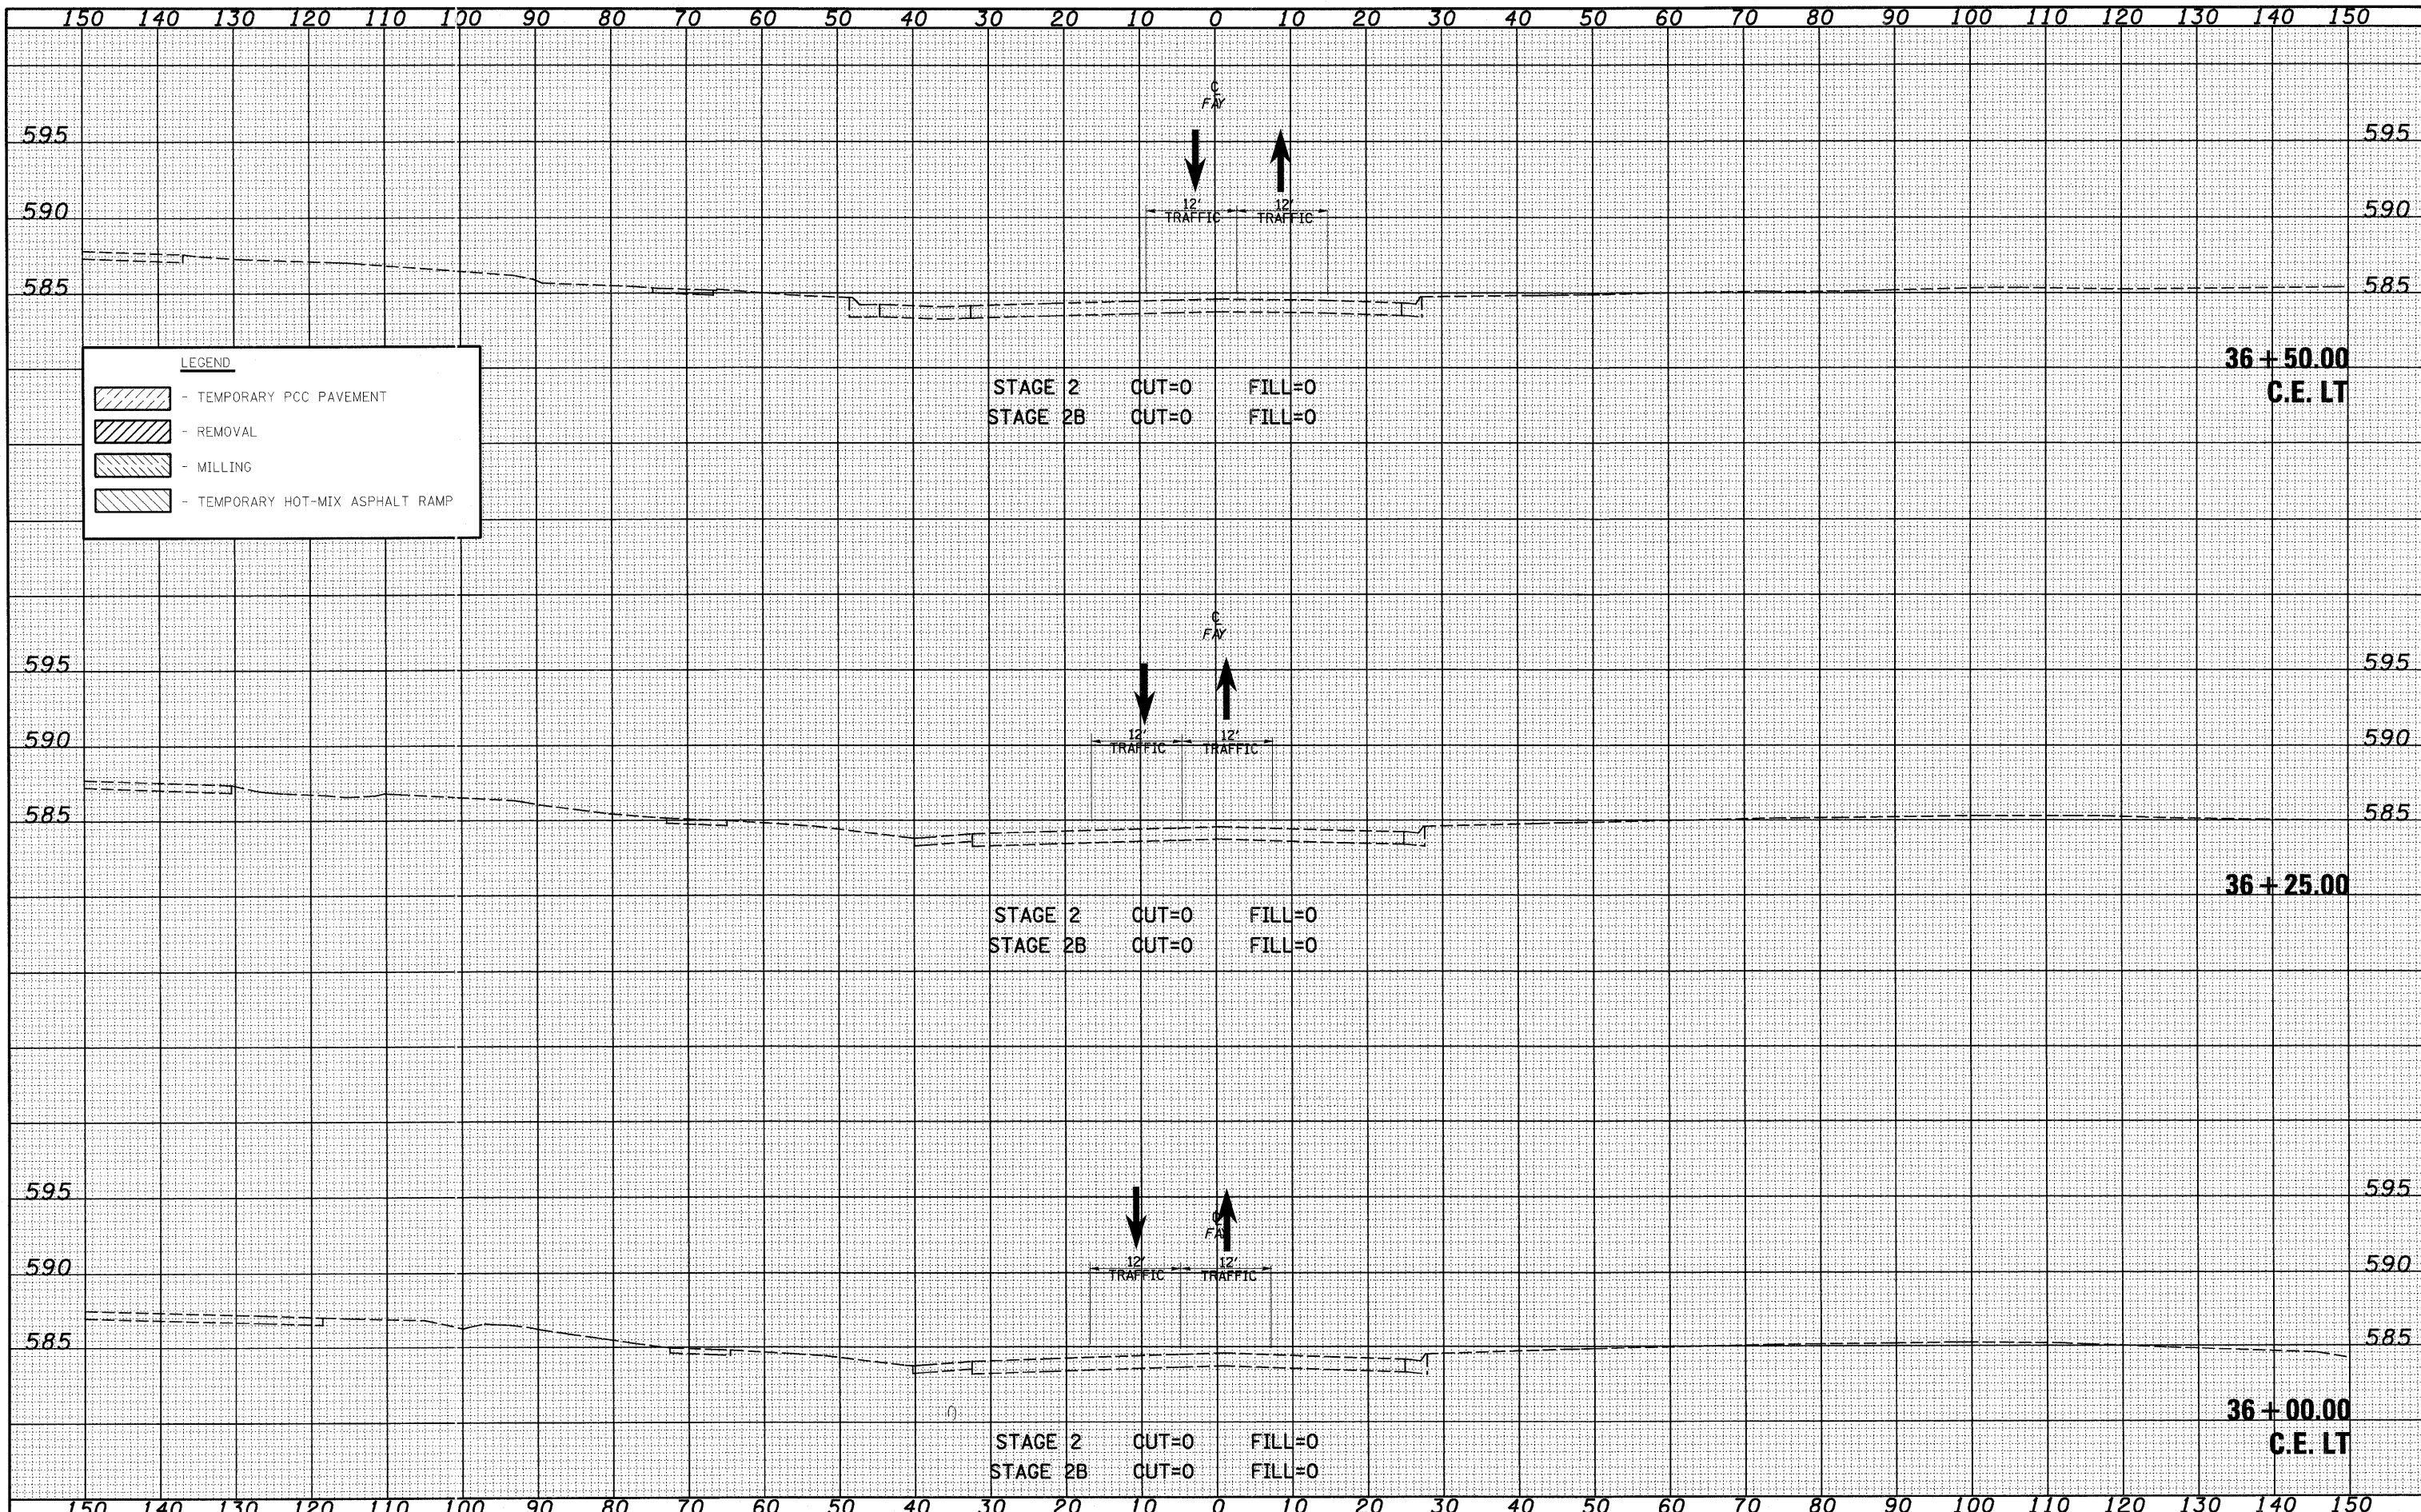

LEGEND

- TEMPORARY PCC PAVEMENT
- REMOVAL
- MILLING
- TEMPORARY HOT-MIX ASPHALT RAMP

FILE NAME =	USER NAME = lnda	DESIGNED - JWS	REVISED -	STATE OF ILLINOIS DEPARTMENT OF TRANSPORTATION	MAINTENANCE OF TRAFFIC, FAYETTE AVE. (STAGE 2)	F.A. RTE. 57/70	SECTION (25-3) 1-6	COUNTY EFFINGHAM	TOTAL SHEETS 839	SHEET NO. 620
PLOT SCALE = 20,000' / IN.		CHECKED - BRM	REVISED -	SCALE: 1"=10'		SHEET NO. 3 OF 52 SHEETS		STA. 36+00.00 TO STA. 36+50.00		CONTRACT NO. 74293
PLOT DATE = 6/24/2010		DATE - 11-05-07	REVISED -			ILLINOIS FED. AID PROJECT				