


DATE \_\_\_\_\_ BY \_\_\_\_\_  
 SERVICED SURVEY PLOTTED TEMPLATE AREAS CHECKED  
 NOTE BOOK NO. \_\_\_\_\_

DATE \_\_\_\_\_ BY \_\_\_\_\_  
 ORIGINAL SURVEY PLOTTED TEMPLATE AREAS CHECKED  
 NOTE BOOK NO. \_\_\_\_\_

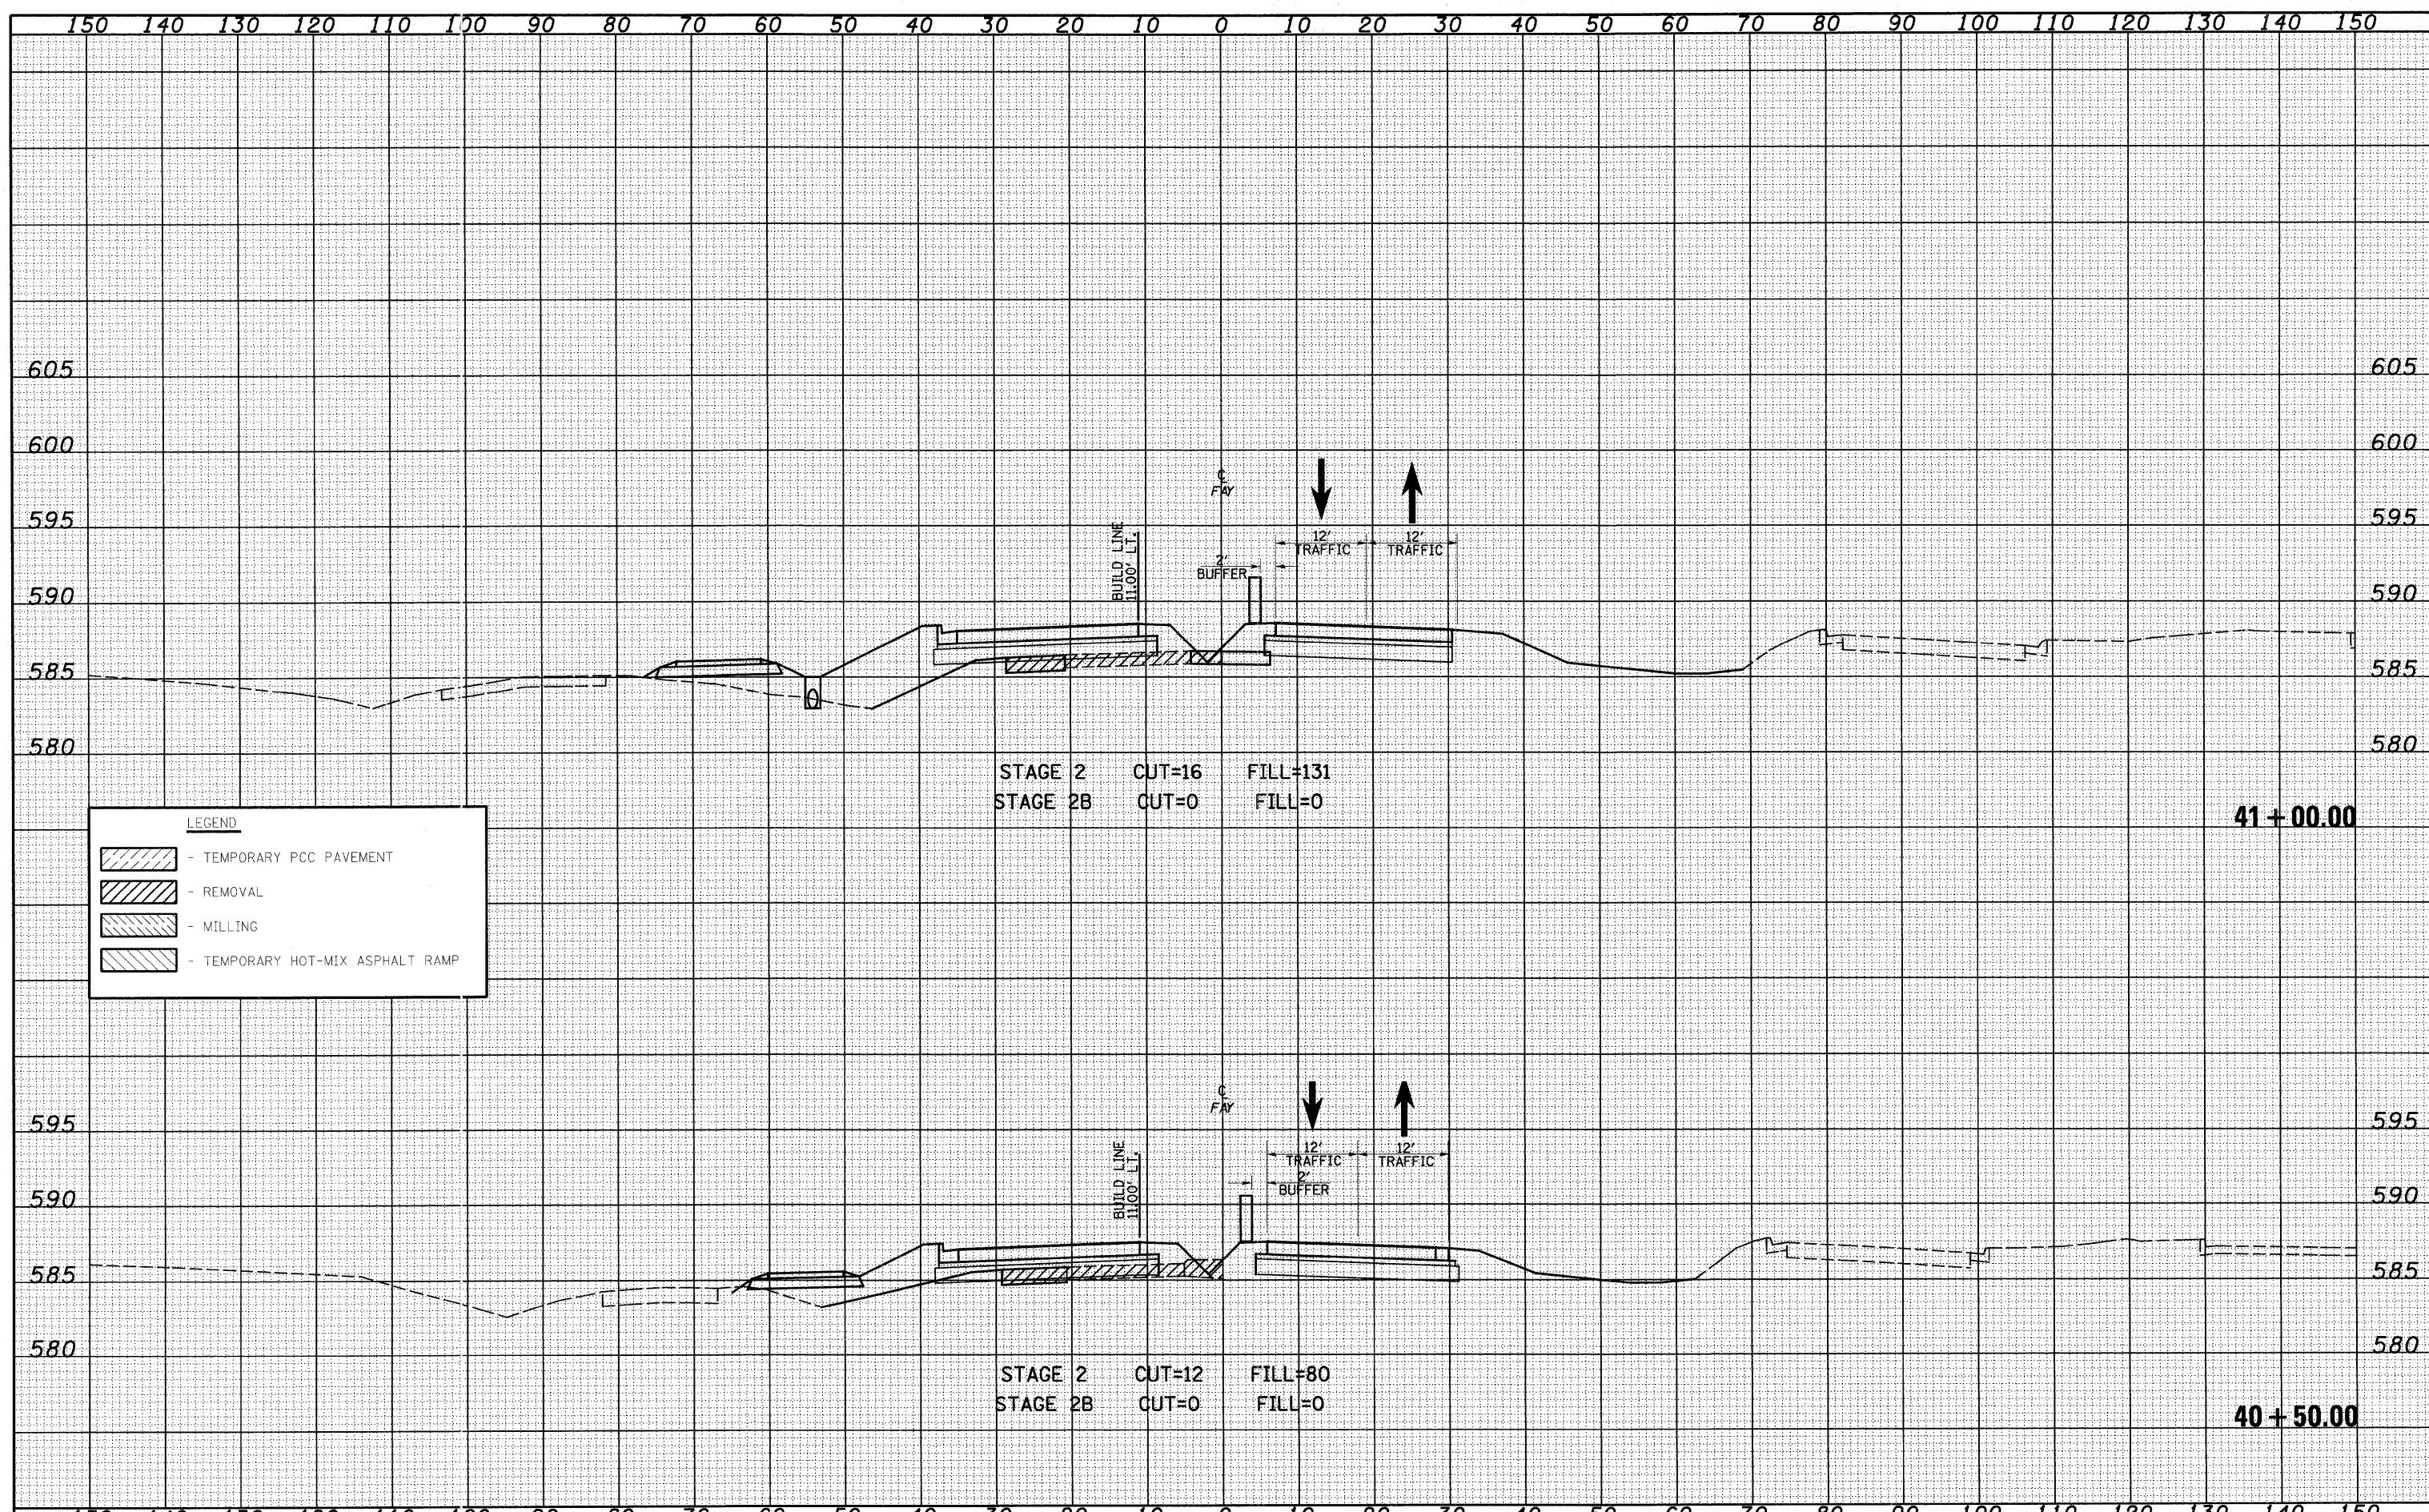

**LEGEND**

	- TEMPORARY PCC PAVEMENT
	- REMOVAL
	- MILLING
	- TEMPORARY HOT-MIX ASPHALT RAMP

STAGE 2 CUT=16 FILL=131  
 STAGE 2B CUT=0 FILL=0

41+00.00

STAGE 2 CUT=12 FILL=80  
 STAGE 2B CUT=0 FILL=0

40+50.00