


FINAL	SURVEYED	DATE
SURVEY	PLOTTED	BY
NOTE BOOK	TEMPLATE	
AREAS	CHECKED	
NO.		

ORIGINAL	SURVEYED	DATE
SURVEY	PLOTTED	BY
NOTE BOOK	TEMPLATE	
AREAS	CHECKED	
NO.		

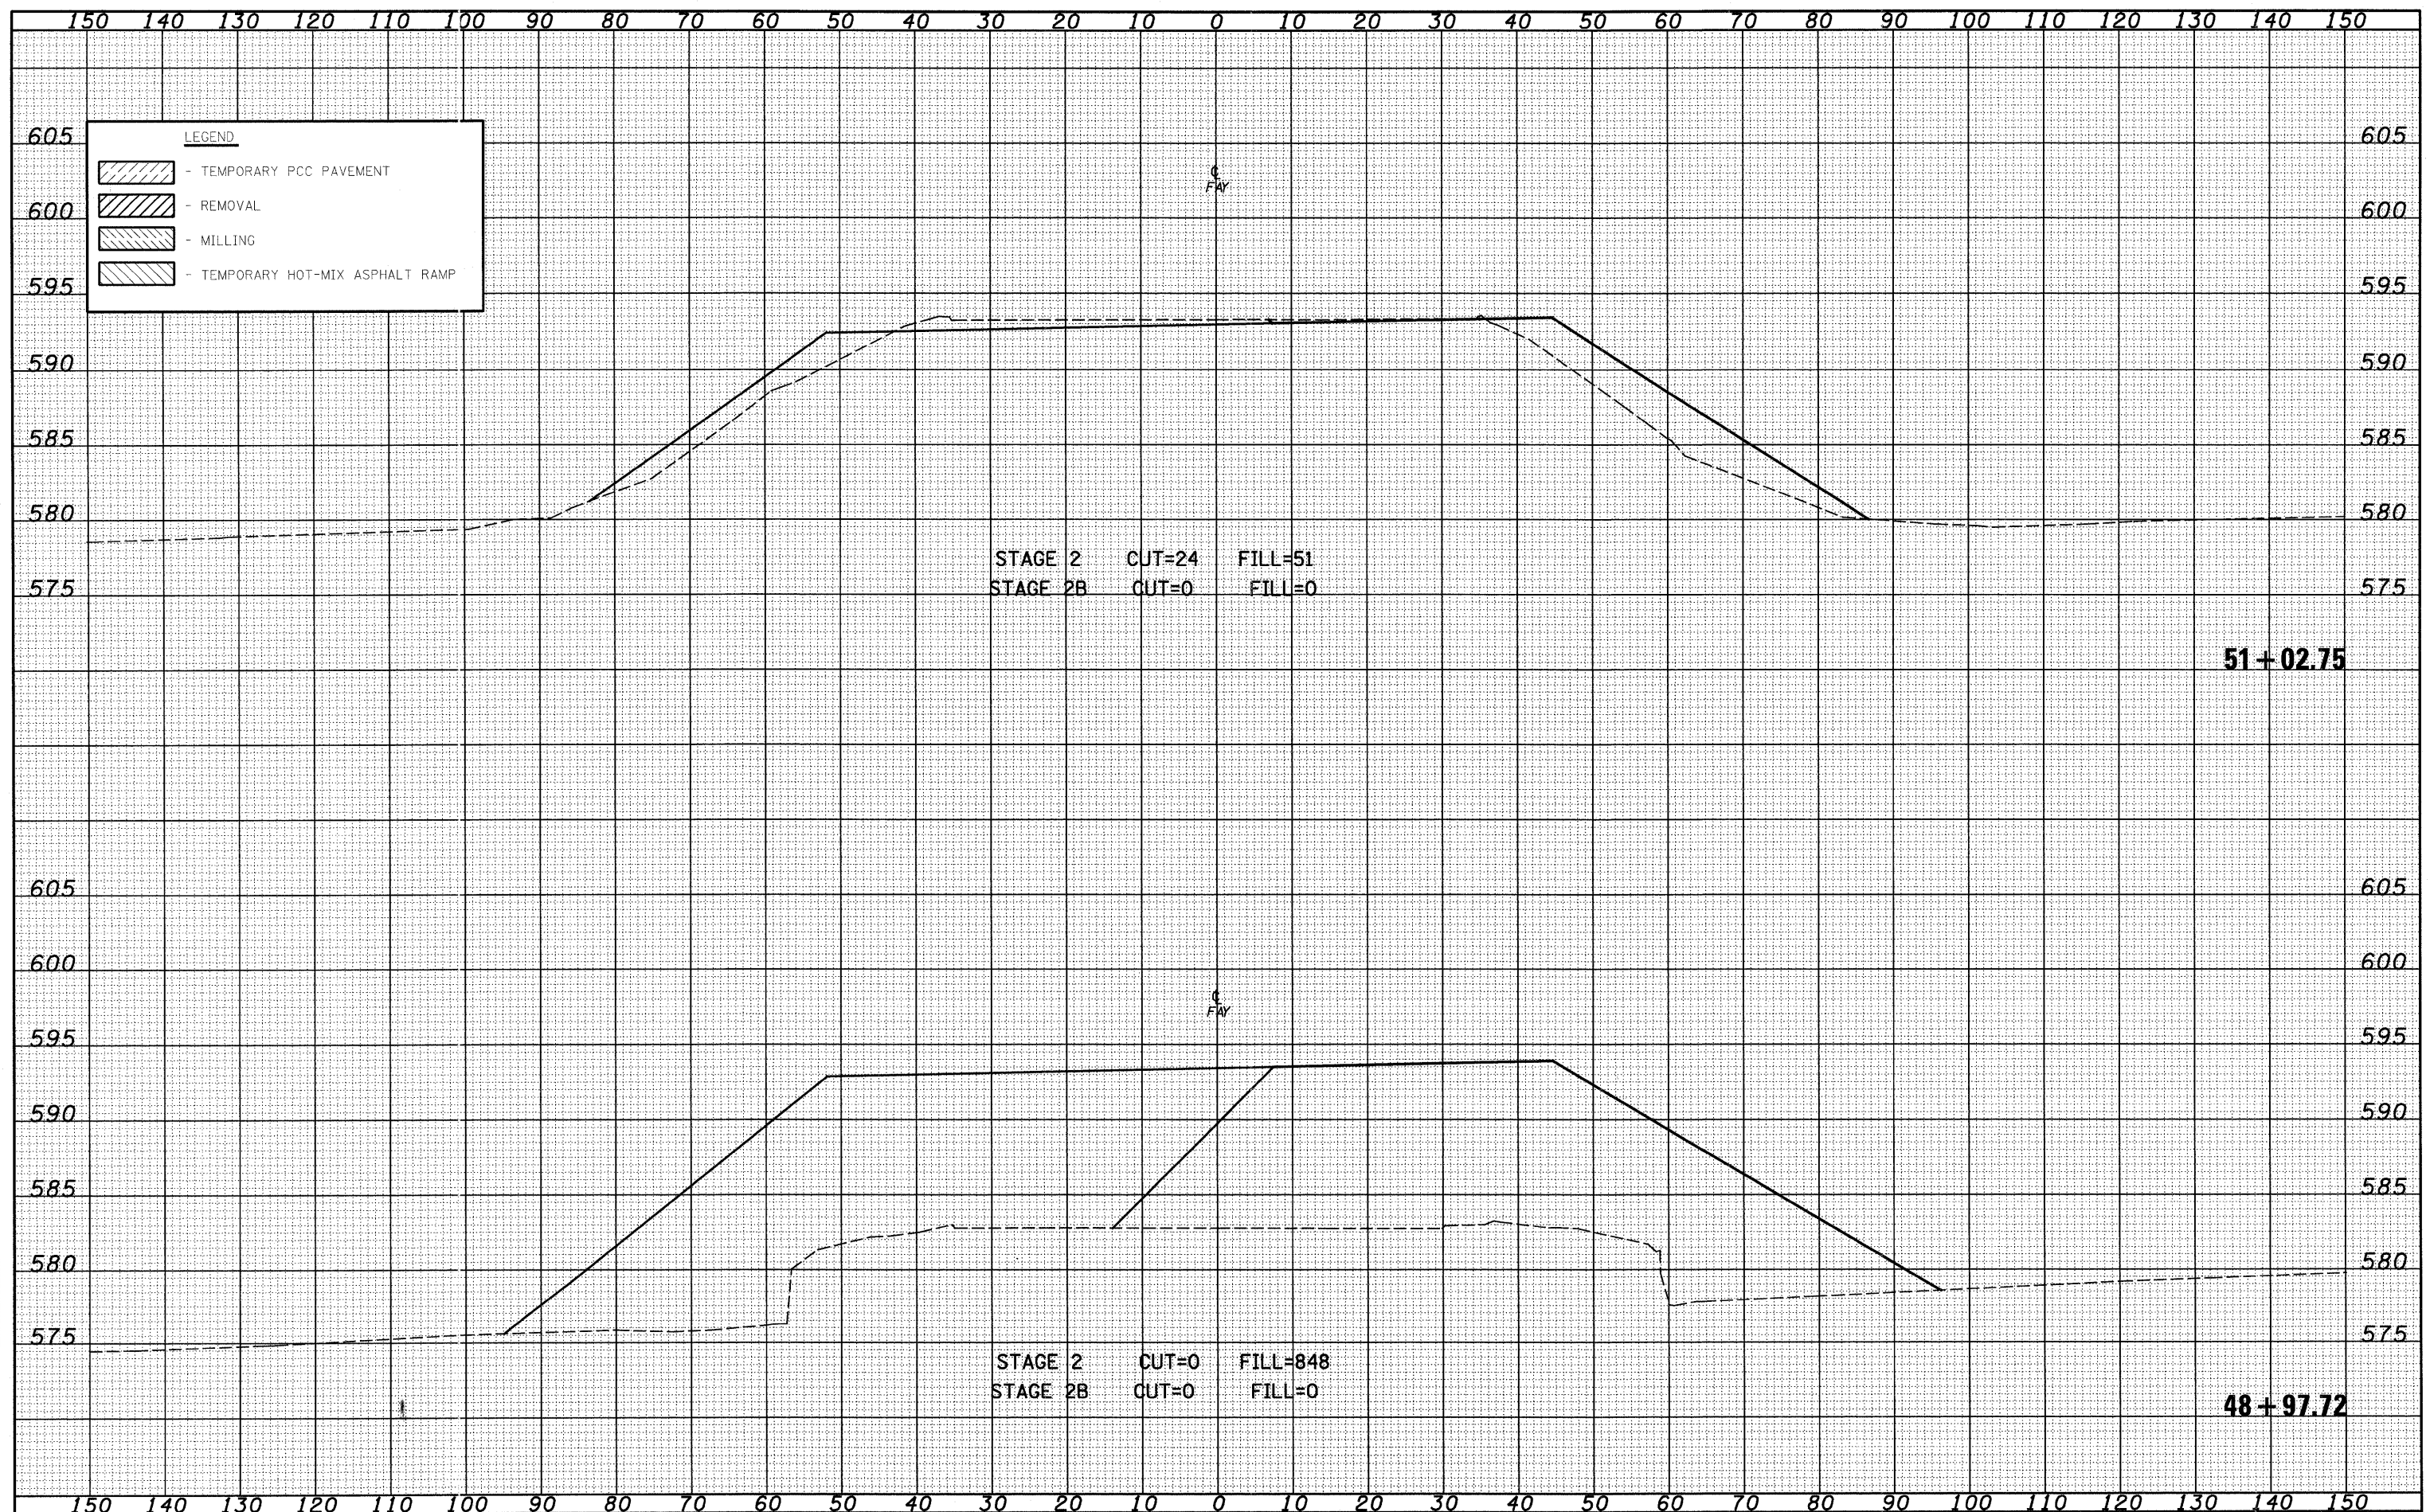

STAGE 2 CUT=24 FILL=51  
 STAGE 2B CUT=0 FILL=0

51+02.75

STAGE 2 CUT=0 FILL=848  
 STAGE 2B CUT=0 FILL=0

48+97.72

FILE NAME =  
 S:\projects\48+97.72\11-05-07\11-05-07.dwg

USER NAME = Linda  
 PLOT SCALE = 20,0000' / IN.  
 PLOT DATE = 6/24/2010

DESIGNED - JWS  
 DRAWN - LEC  
 CHECKED - BRM  
 DATE - 11-05-07

REVISED -  
 REVISED -  
 REVISED -  
 REVISED -

STATE OF ILLINOIS  
 DEPARTMENT OF TRANSPORTATION

MAINTENANCE OF TRAFFIC, FAYETTE AVE. (STAGE 2)

SCALE: 1"=10' SHEET NO. 20 OF 58 SHEETS STA. 48+86.16 TO STA. 48+86.16

F.A. RTE.	SECTION	COUNTY	TOTAL SHEETS	SHEET NO.
57/70	(25-3) I-6	EFFINGHAM	839	637
FED. ROAD DIST. NO.			ILLINOIS FED. AID PROJECT	
			CONTRACT NO. 74293	