


DATE _____
 BY _____
 SURVEYED _____
 PLOTTED _____
 TEMPLATE _____
 NOTE BOOK _____
 AREAS CHECKED _____
 NO. _____

DATE _____
 BY _____
 SURVEYED _____
 PLOTTED _____
 TEMPLATE _____
 NOTE BOOK _____
 AREAS CHECKED _____
 NO. _____

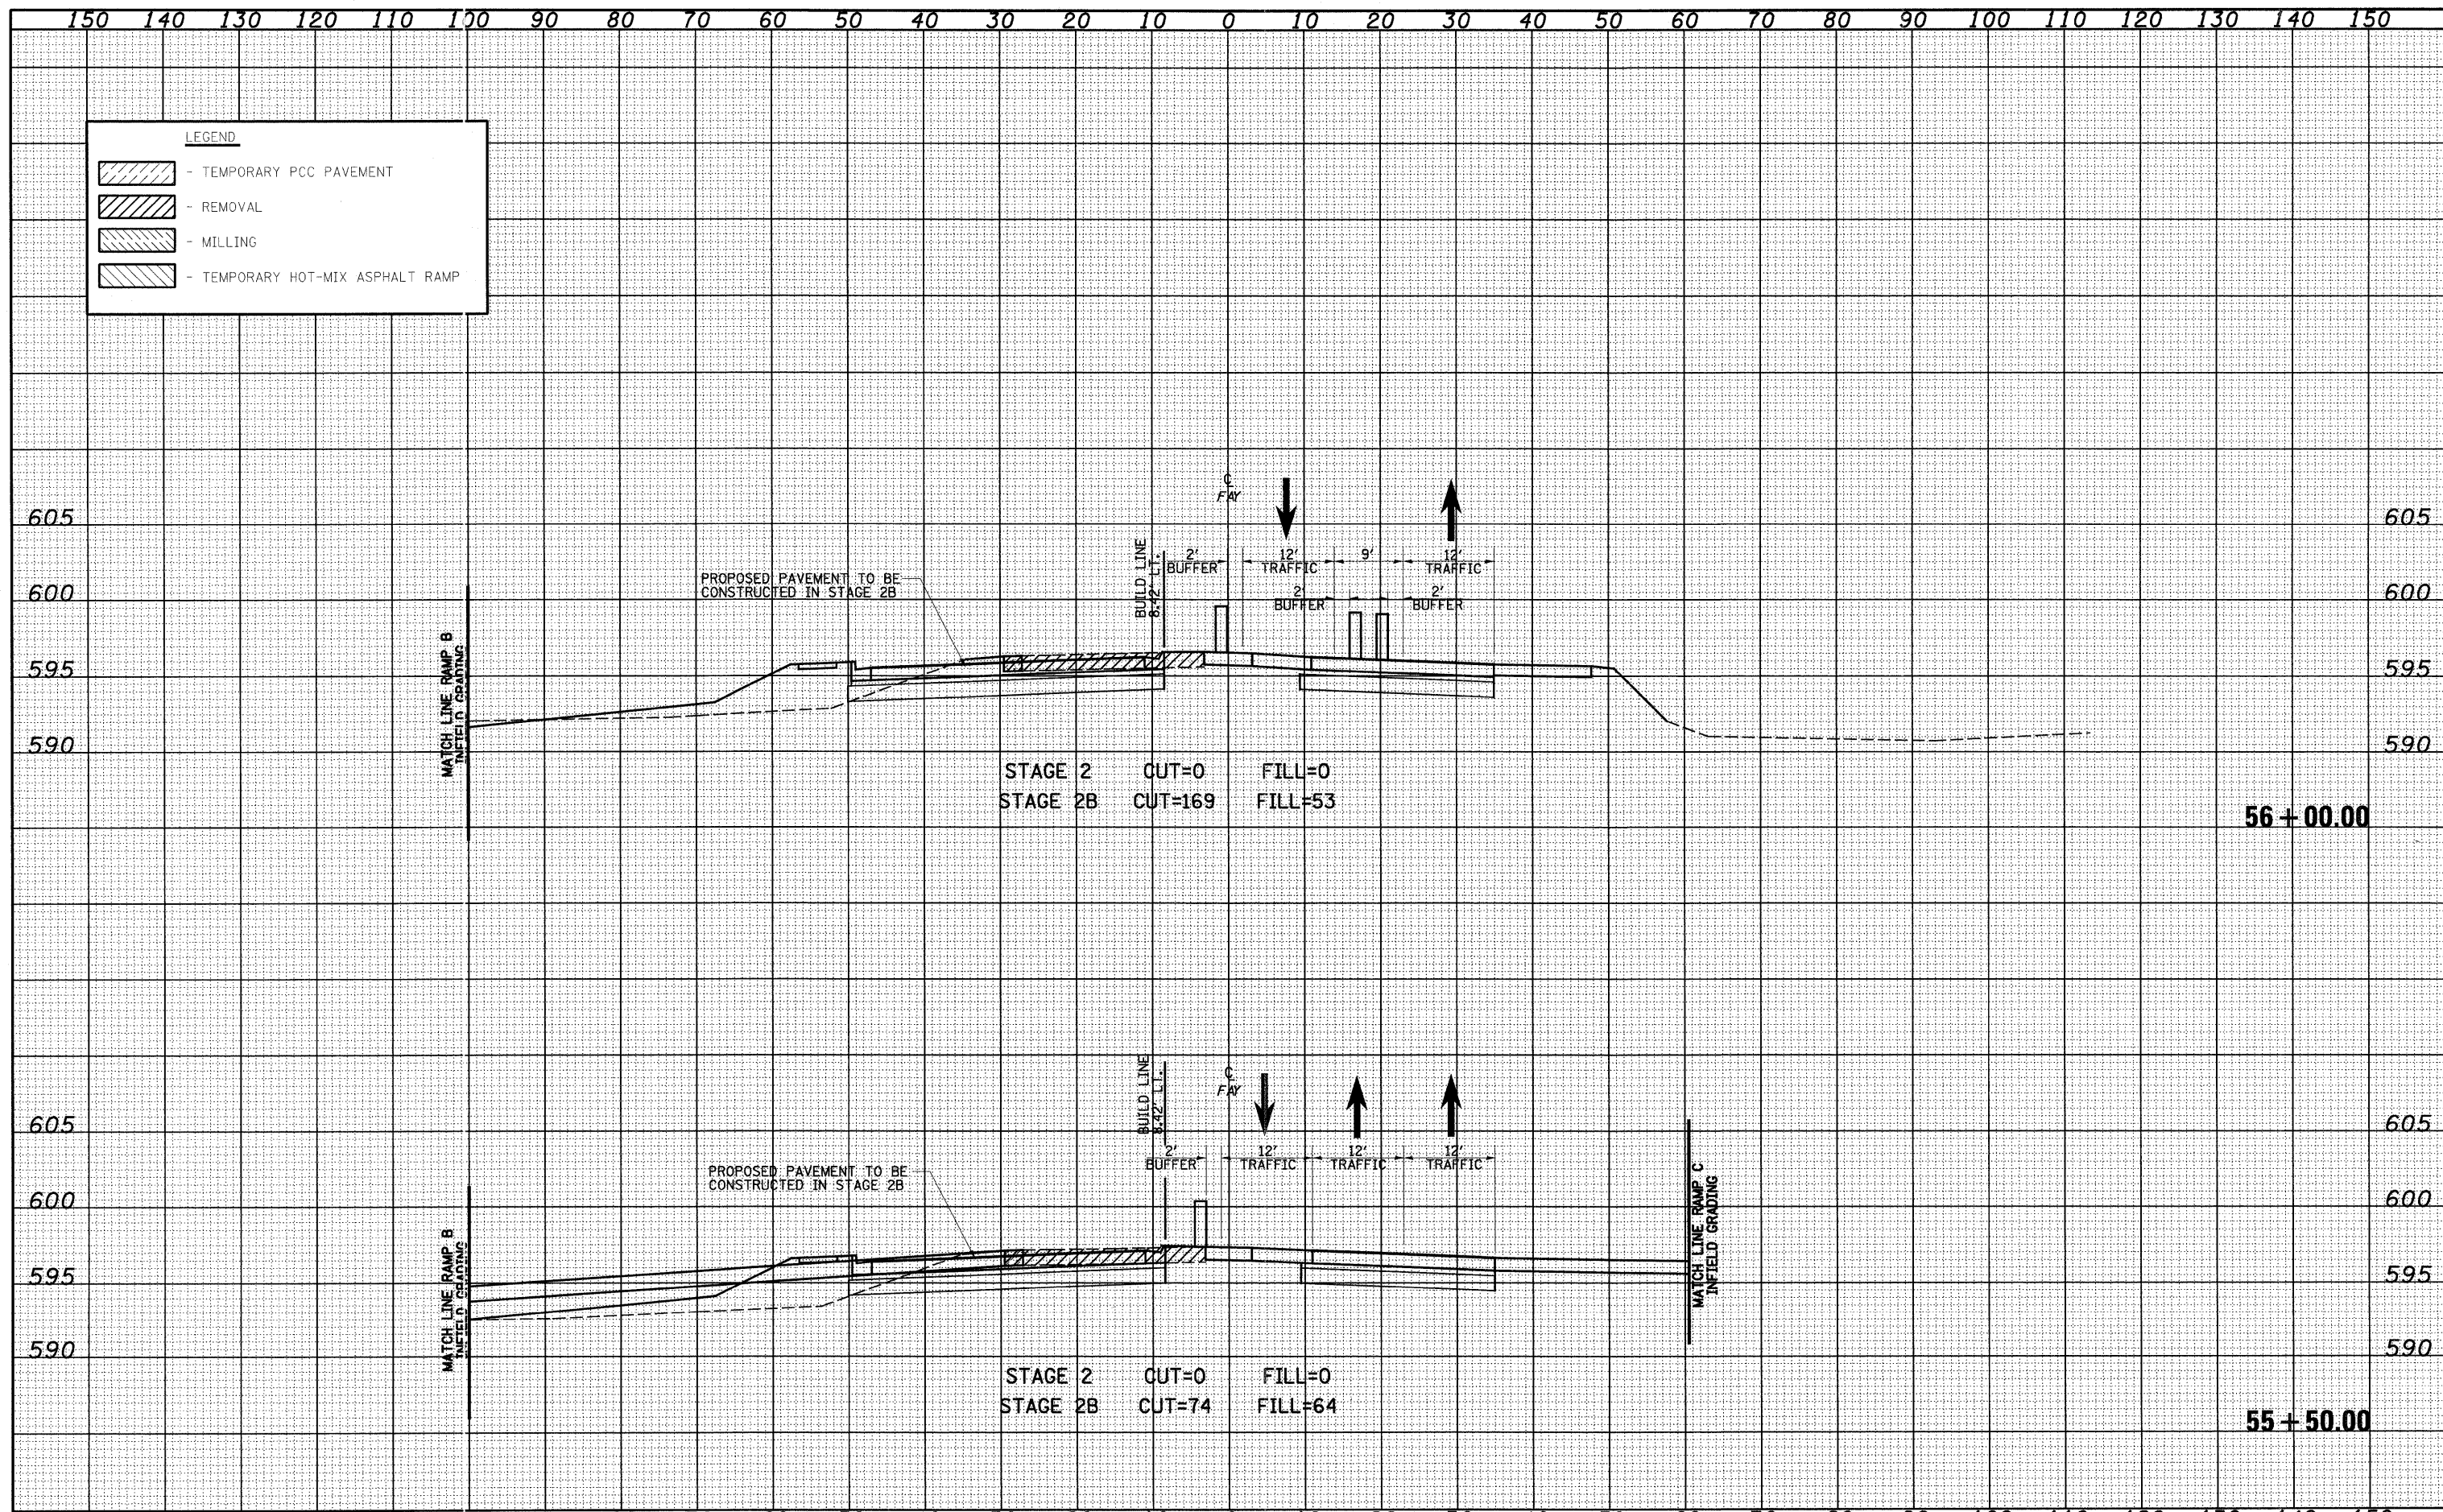

FILE NAME =	USER NAME = lnda	DESIGNED - JWS	REVISED -	STATE OF ILLINOIS DEPARTMENT OF TRANSPORTATION	MAINTENANCE OF TRAFFIC, FAYETTE AVE. (STAGE 2)	F.A. RTE.	SECTION	COUNTY	TOTAL SHEETS	SHEET NO.	
57/70	(25-3) I-6	EFFINGHAM	839			647					
SCALE: 1"=10'		SHEET NO. 29 OF 52 SHEETS				STA. 55+50.00 TO STA. 56+00.00		FED. ROAD DIST. NO.		ILLINOIS FED. AID PROJECT	
PLOT SCALE = 20,00000' / IN.		DATE = 11-05-07				CONTRACT NO. 74293					