


DATE _____
 BY _____
 SURVEYED _____
 PLOTTED _____
 TEMPLATE _____
 NOTE BOOK _____
 AREAS _____
 CHECKED _____
 NO. _____

DATE _____
 BY _____
 SURVEYED _____
 PLOTTED _____
 TEMPLATE _____
 NOTE BOOK _____
 AREAS _____
 CHECKED _____
 NO. _____

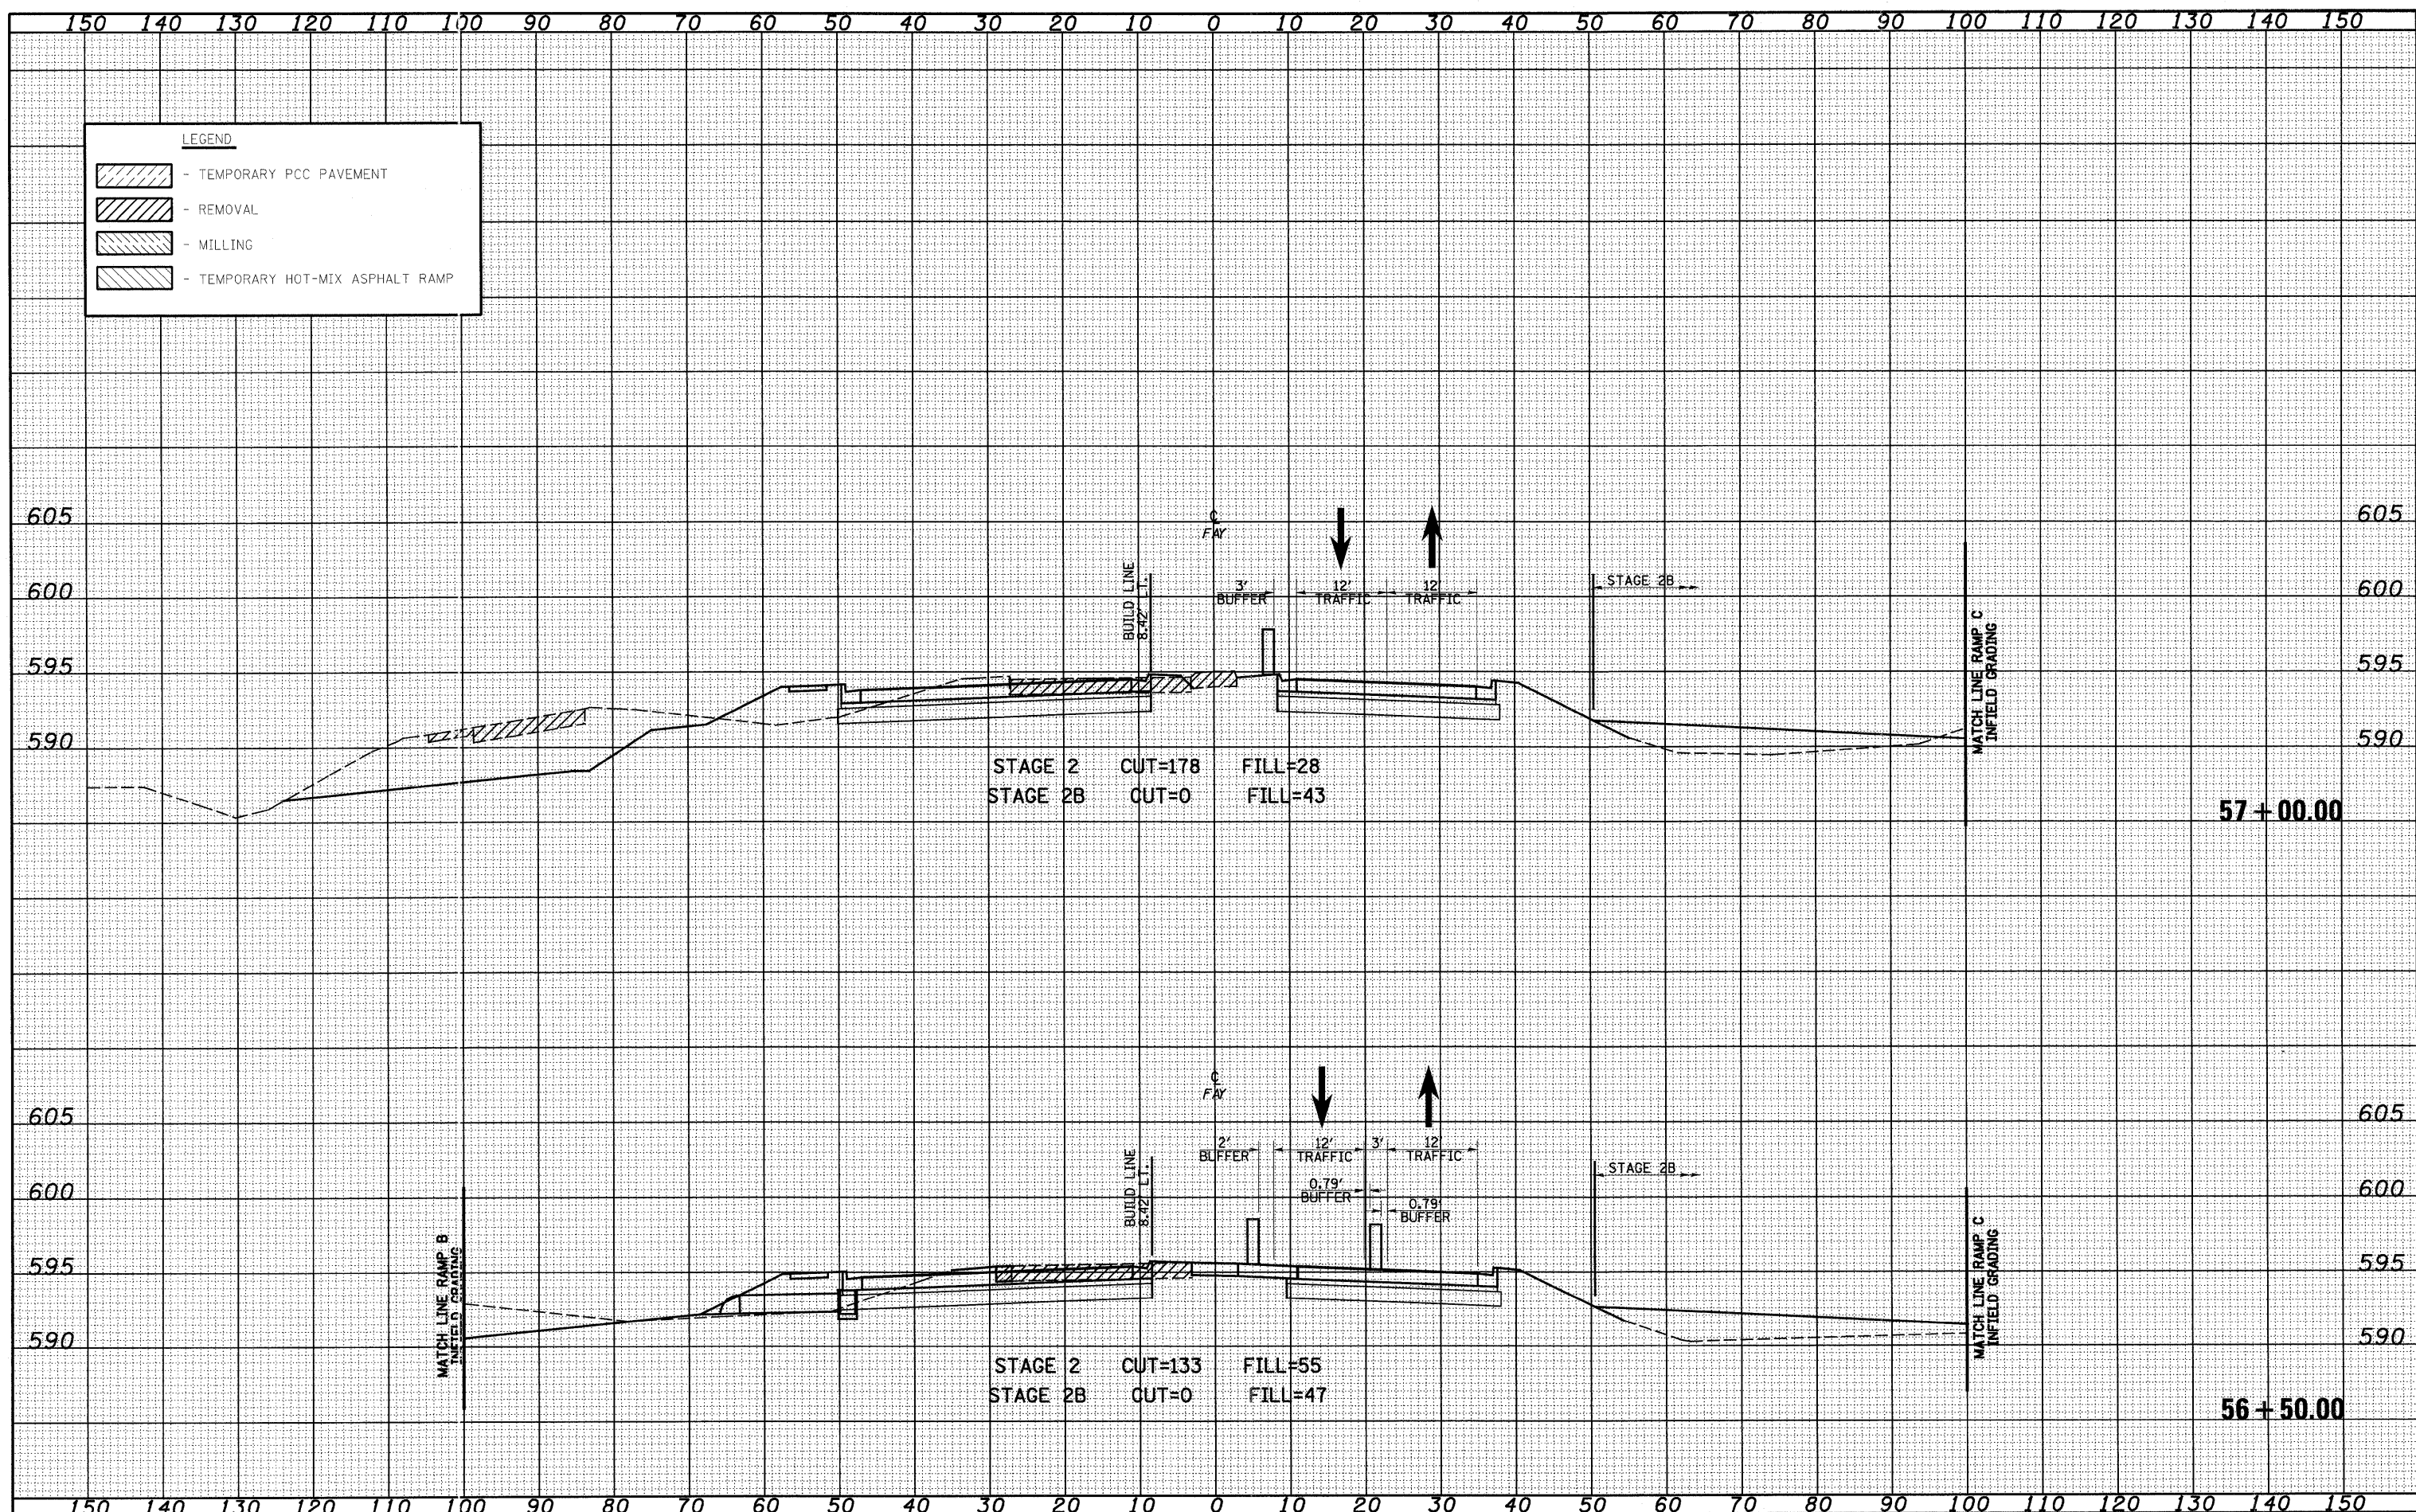

STAGE 2 CUT=178 FILL=28
 STAGE 2B CUT=0 FILL=43

STAGE 2 CUT=133 FILL=55
 STAGE 2B CUT=0 FILL=47

FILE NAME = S:\Projects\443-00072.57-70.dgn\Fayette\asht\HML\Stage2.dgn
 USER NAME = lunde
 PLOT SCALE = 20,00000' / IN.
 PLOT DATE = 6/24/2010

DESIGNED - JWS
 DRAWN - LEC
 CHECKED - BRM
 DATE - 11-05-07

REVISED -
 REVISED -
 REVISED -
 REVISED -

**STATE OF ILLINOIS
 DEPARTMENT OF TRANSPORTATION**

MAINTENANCE OF TRAFFIC, FAYETTE AVE. (STAGE 2)

SCALE: 1"=10' SHEET NO. 30 OF 52 SHEETS STA. 56+50.00 TO STA. 57+00.00

DATE	SECTION	COUNTY	TOTAL SHEETS	SHEET NO.
5/7/10	(25-3) I-6	EFFINGHAM	839	648
CONTRACT NO. 74293				

FED. ROAD DIST. NO. ILLINOIS FED. AID PROJECT