


DATE _____
 BY _____
 SURVEYED _____
 PLOTTED _____
 TEMPLATE _____
 NOTE BOOK _____
 AREAS CHECKED _____
 NO. _____

DATE _____
 BY _____
 SURVEYED _____
 PLOTTED _____
 TEMPLATE _____
 NOTE BOOK _____
 AREAS CHECKED _____
 NO. _____

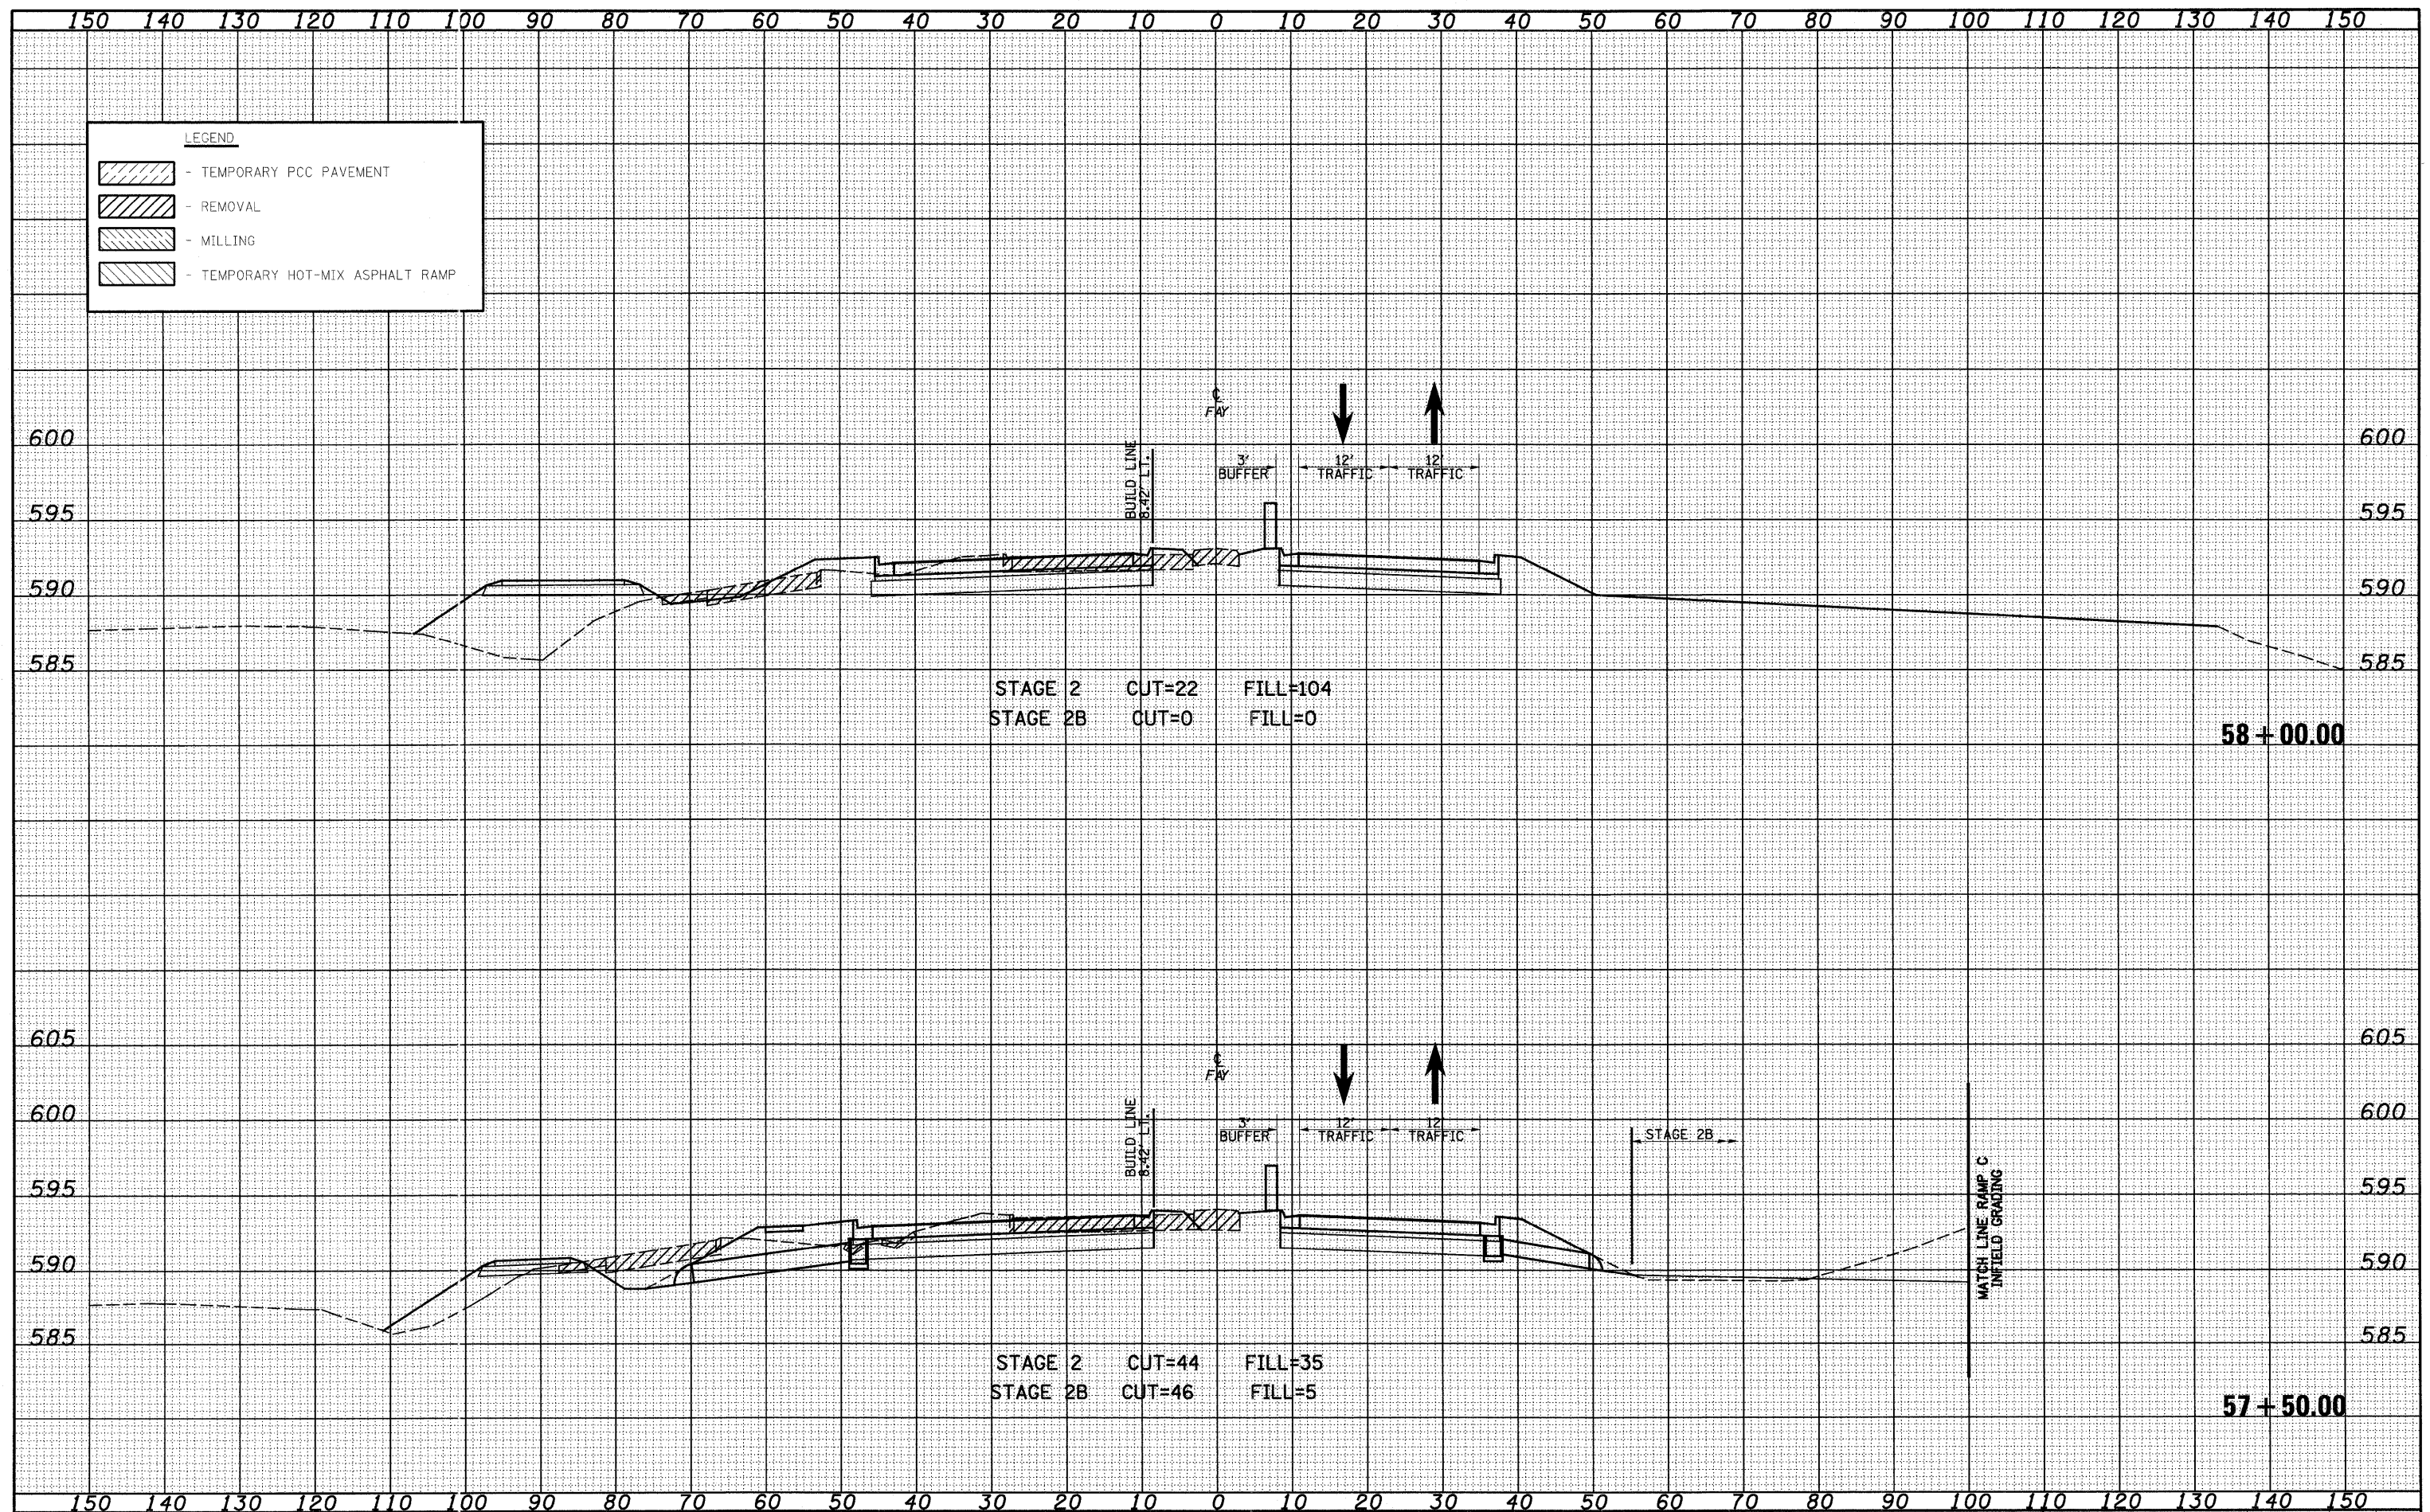

FILE NAME = S:\Projects\403\000257-70.dgn\Fayette\Road\110105a.dwg
 USER NAME = lunde
 PLOT SCALE = 20,00000 ' / IN.
 PLOT DATE = 6/24/2010

DESIGNED - JWS
 DRAWN - LEC
 CHECKED - BRM
 DATE - 11-05-07

REVISÉ -
 REVISÉ -
 REVISÉ -
 REVISÉ -

STAGE 2 CUT=22 FILL=104
 STAGE 2B CUT=0 FILL=0

STAGE 2 CUT=44 FILL=35
 STAGE 2B CUT=46 FILL=5

**STATE OF ILLINOIS
 DEPARTMENT OF TRANSPORTATION**

MAINTENANCE OF TRAFFIC, FAYETTE AVE. (STAGE 2)

SCALE: 1"=10' SHEET NO. 31 OF 52 SHEETS STA. 57+50.00 TO STA. 58+00.00

F.A. RTE.	SECTION	COUNTY	TOTAL SHEETS	SHEET NO.
57/70	(25-3) I-6	EFFINGHAM	839	649
CONTRACT NO. 74293				

FED. ROAD DIST. NO. ILLINOIS FED. AID PROJECT