


DATE: _____
 BY: _____
 ORIGINAL SURVEY PLOTTED _____
 SURVEY PLOTTED _____
 NOTE BOOK _____
 AREAS CHECKED _____
 NO. _____

DATE: _____
 BY: _____
 ORIGINAL SURVEY PLOTTED _____
 SURVEY PLOTTED _____
 NOTE BOOK _____
 AREAS CHECKED _____
 NO. _____

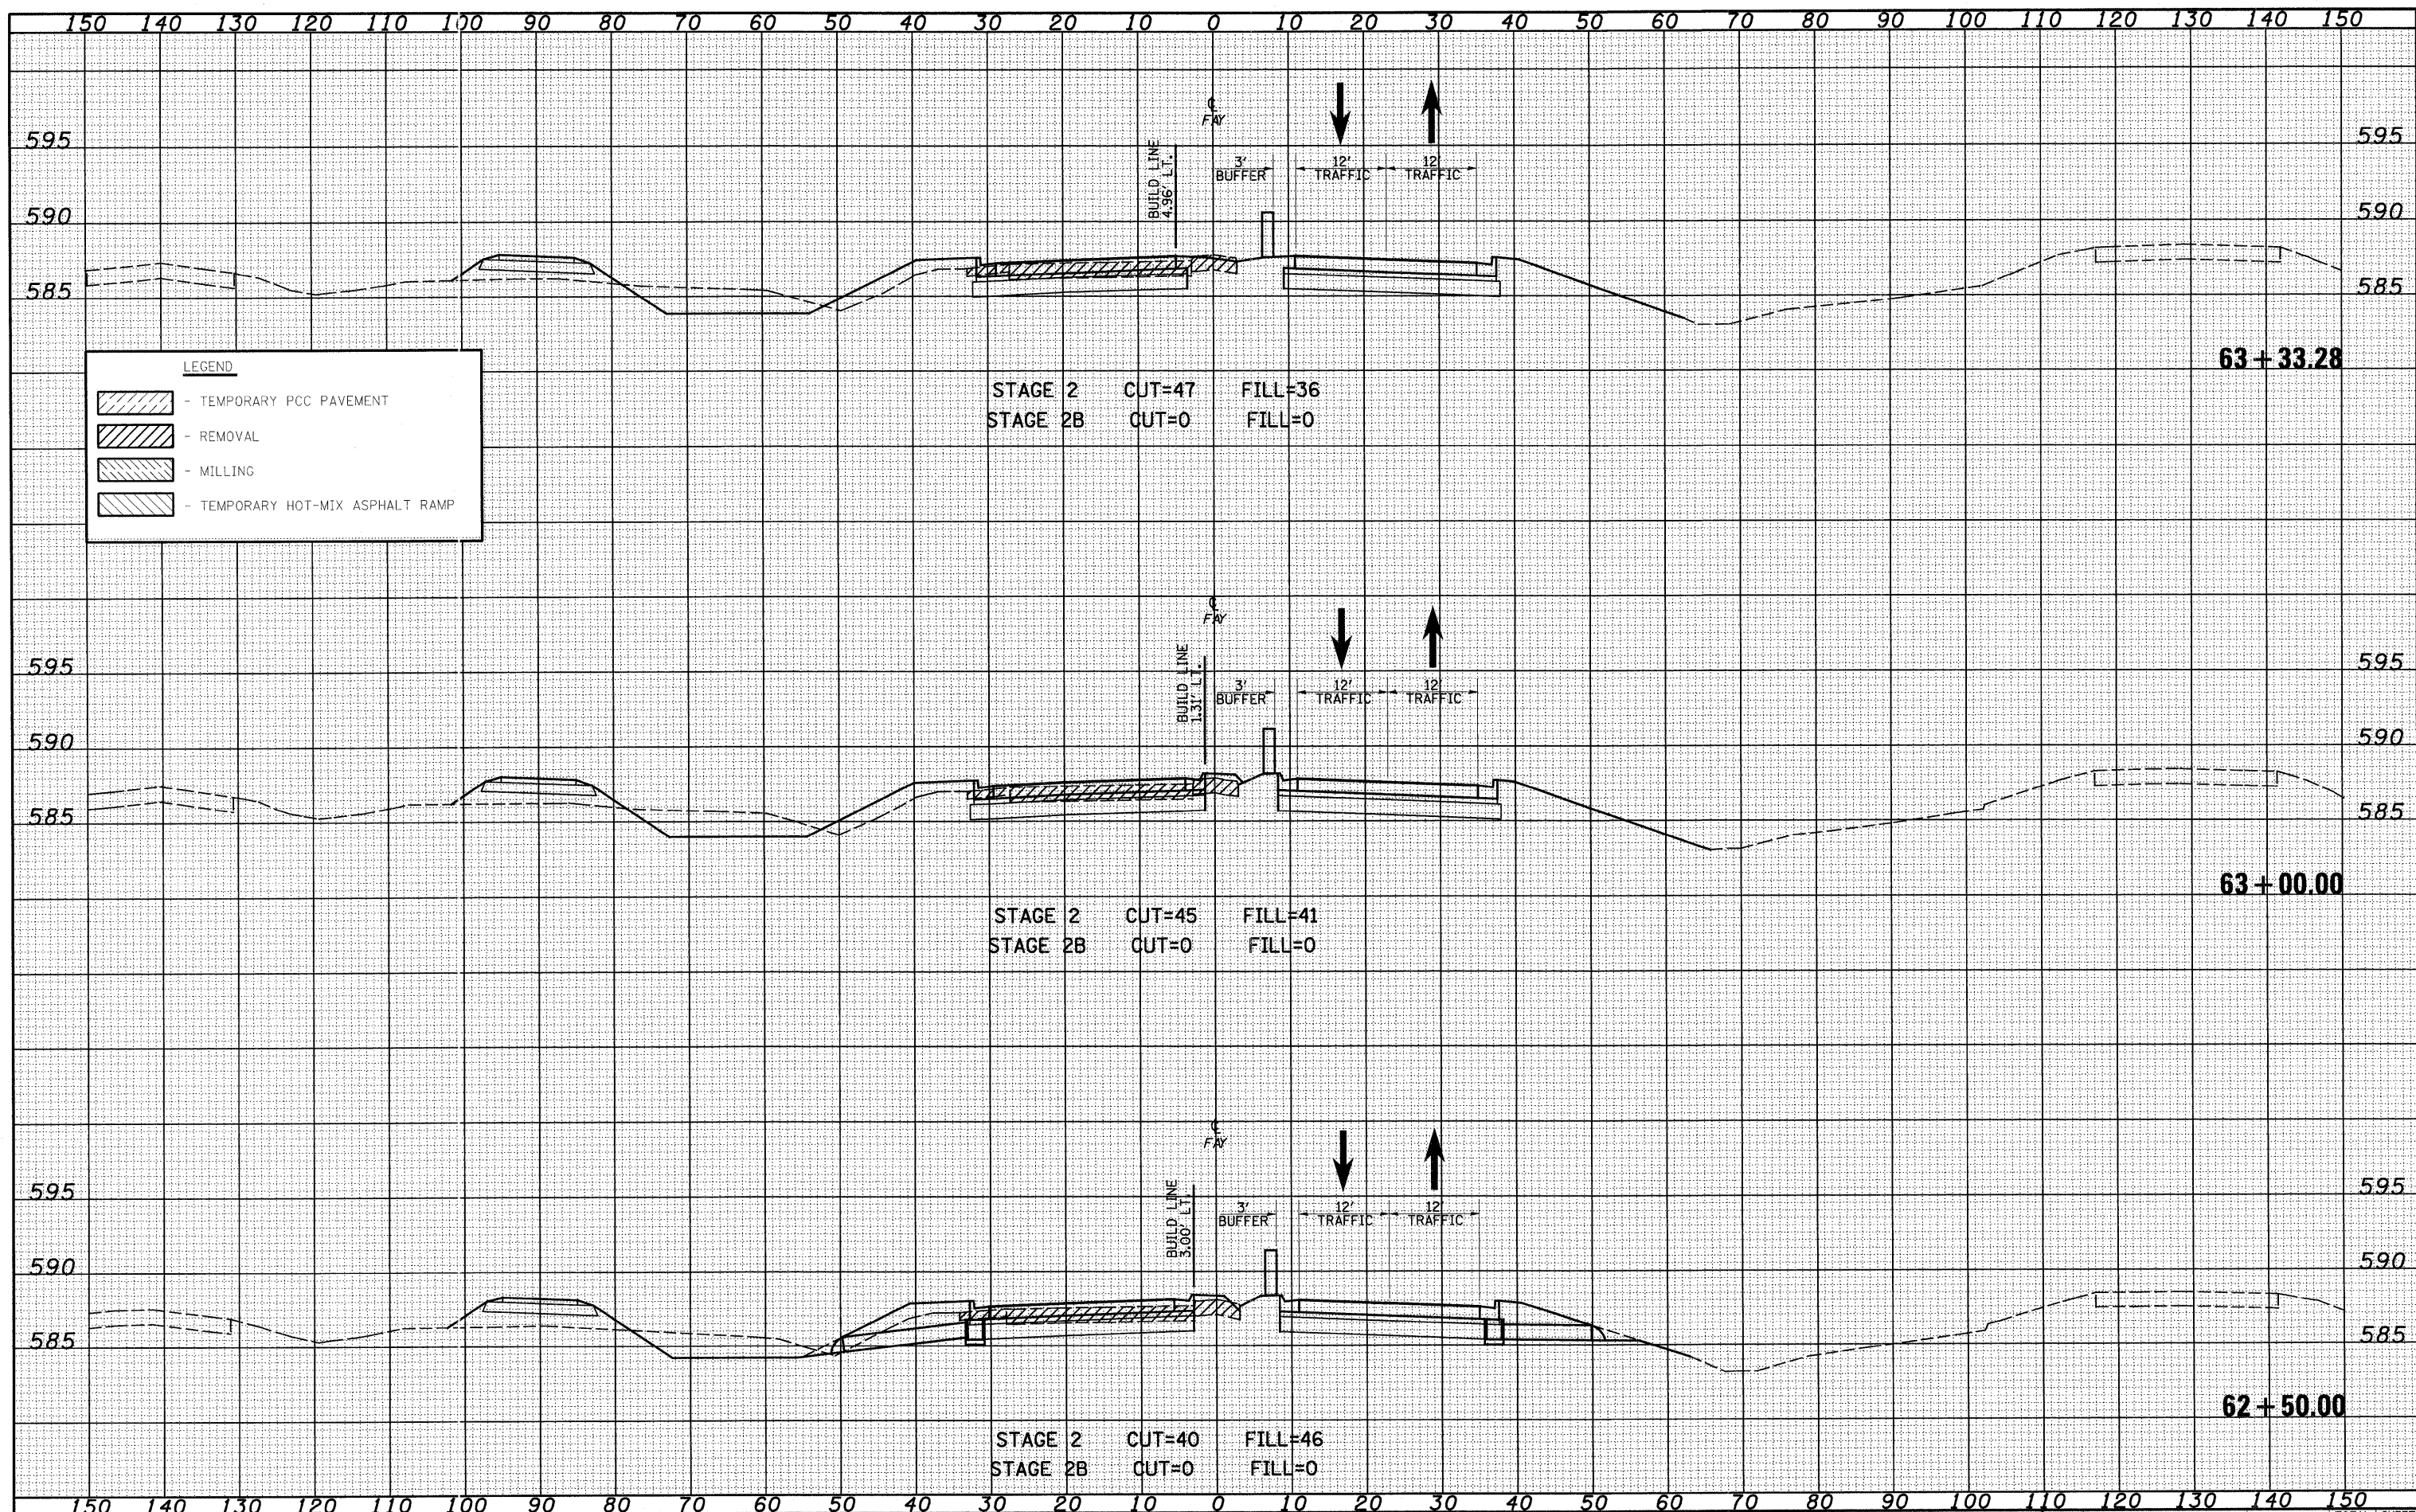

LEGEND

- TEMPORARY PCC PAVEMENT
- REMOVAL
- MILLING
- TEMPORARY HOT-MIX ASPHALT RAMP

STAGE 2 CUT=47 FILL=36
 STAGE 2B CUT=0 FILL=0

STAGE 2 CUT=45 FILL=41
 STAGE 2B CUT=0 FILL=0

STAGE 2 CUT=40 FILL=46
 STAGE 2B CUT=0 FILL=0

FILE NAME = S:\projects\03-0002-57-1\03\stage2\stage2.dwg
 USER NAME = ltrnda
 PLOT SCALE = 20,00000 ' / IN.
 PLOT DATE = 6/25/2010

DESIGNED - JWS
 DRAWN - LEC
 CHECKED - BRM
 DATE - 11-05-07

REVISED -
 REVISED -
 REVISED -
 REVISED -

**STATE OF ILLINOIS
 DEPARTMENT OF TRANSPORTATION**

MAINTENANCE OF TRAFFIC, FAYETTE AVE. (STAGE 2)

SCALE: 1"=10' SHEET NO. 36 OF 52 SHEETS STA. 62+50.00 TO STA. 63+33.28

F.A. RTE. 57/70	SECTION (25-3) I-6	COUNTY EFFINGHAM	TOTAL SHEETS 839	SHEET NO. 654
FED. ROAD DIST. NO.		ILLINOIS FED. AID PROJECT		
CONTRACT NO. 74293				