


DATE \_\_\_\_\_ BY \_\_\_\_\_  
 SURVEYED \_\_\_\_\_ PLOTTED \_\_\_\_\_  
 ORIGINAL SURVEY \_\_\_\_\_ TEMPLATE \_\_\_\_\_  
 NOTE BOOK \_\_\_\_\_ AREAS CHECKED \_\_\_\_\_  
 NO. \_\_\_\_\_

DATE \_\_\_\_\_ BY \_\_\_\_\_  
 SURVEYED \_\_\_\_\_ PLOTTED \_\_\_\_\_  
 ORIGINAL SURVEY \_\_\_\_\_ TEMPLATE \_\_\_\_\_  
 NOTE BOOK \_\_\_\_\_ AREAS CHECKED \_\_\_\_\_  
 NO. \_\_\_\_\_

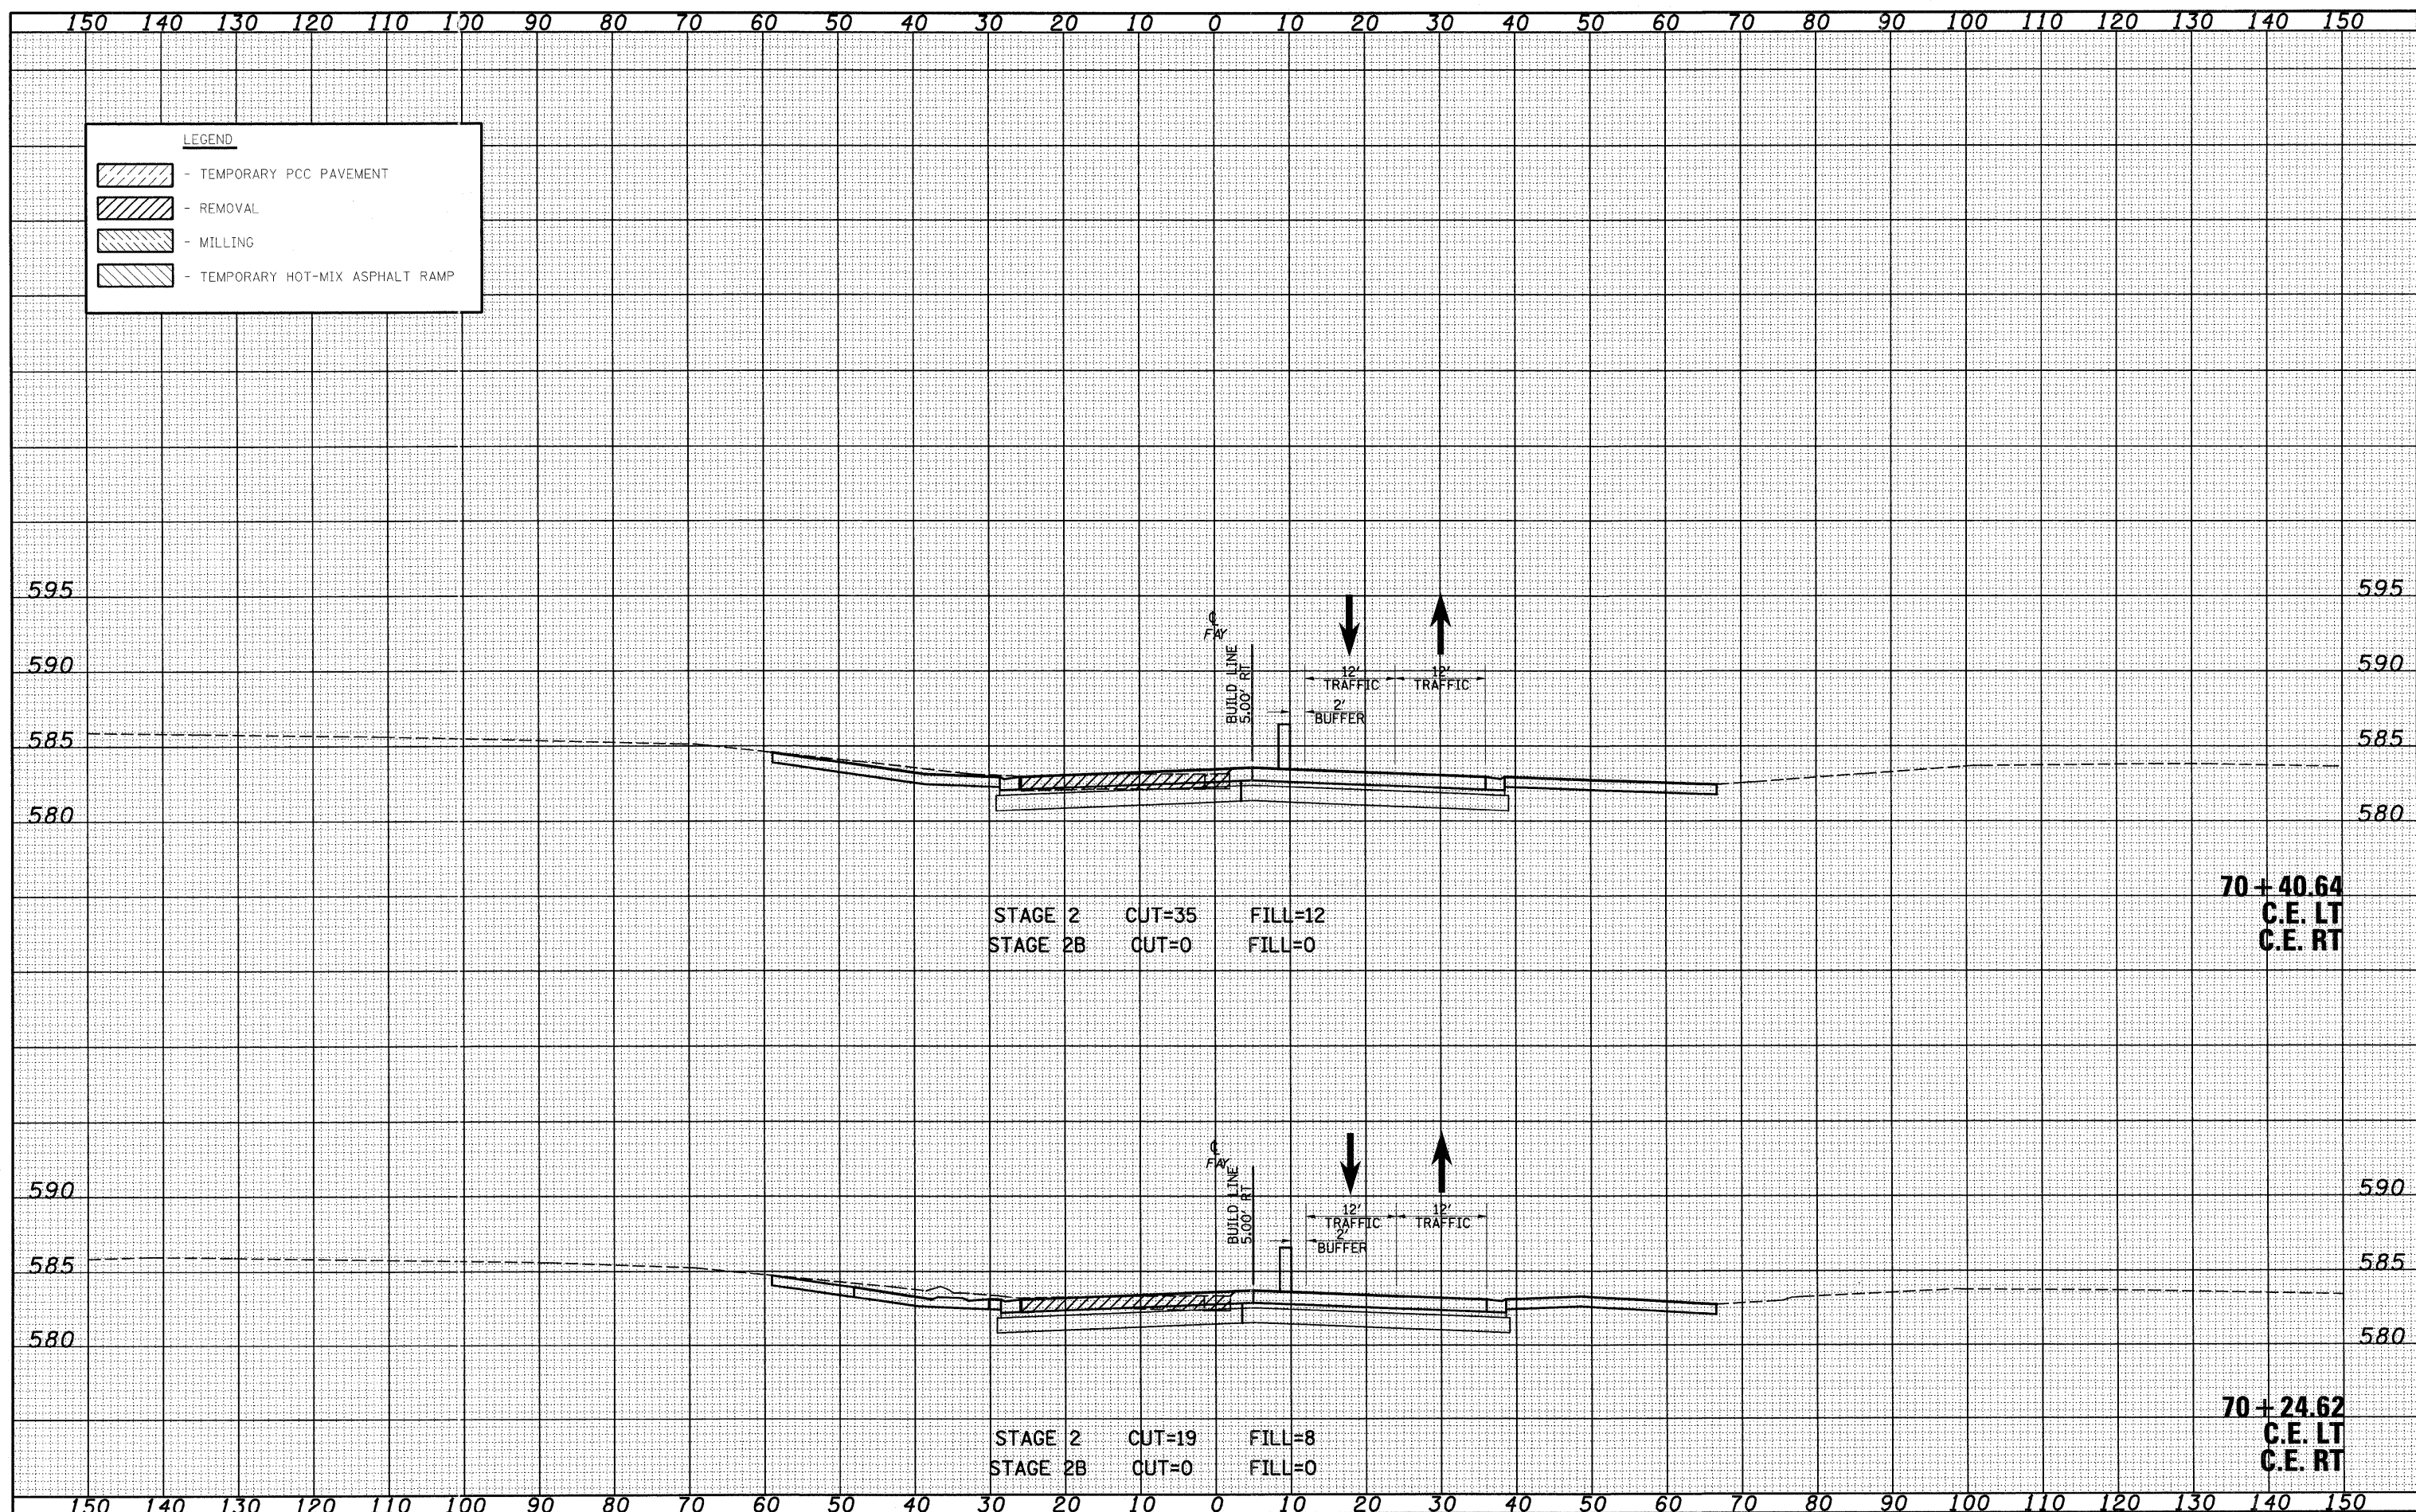

STAGE 2 CUT=35 FILL=12  
 STAGE 2B CUT=0 FILL=0

70+40.64  
 C.E. LT  
 C.E. RT

STAGE 2 CUT=19 FILL=8  
 STAGE 2B CUT=0 FILL=0

70+24.62  
 C.E. LT  
 C.E. RT

FILE NAME = S:\Projects\403-0002-57-70.dgn  
 USER NAME = lnda  
 PLOT SCALE = 20,00000 ' / IN.  
 PLOT DATE = 6/24/2010

DESIGNED - JWS  
 DRAWN - LEC  
 CHECKED - BRM  
 DATE - 11-05-07

REVISED -  
 REVISED -  
 REVISED -  
 REVISED -

**STATE OF ILLINOIS  
 DEPARTMENT OF TRANSPORTATION**

**MAINTENANCE OF TRAFFIC, FAYETTE AVE. (STAGE 2)**

SCALE: 1"=10' SHEET NO. 45 OF 52 SHEETS STA. 70+24.62 TO STA. 70+40.64

FILE	SECTION	COUNTY	TOTAL SHEETS	SHEET NO.
57/70	(25-3) I-6	EFFINGHAM	839	663
CONTRACT NO. 74293				

FED. ROAD DIST. NO. ILLINOIS FED. AID PROJECT