


DATE	
BY	
FINAL SURVEY	
SURVEYED	
PLOTTED	
TEMPLATE	
NOTE BOOK	
AREAS CHECKED	
NO.	

DATE	
BY	
ORIGINAL SURVEY	
SURVEYED	
PLOTTED	
TEMPLATE	
NOTE BOOK	
AREAS CHECKED	
NO.	

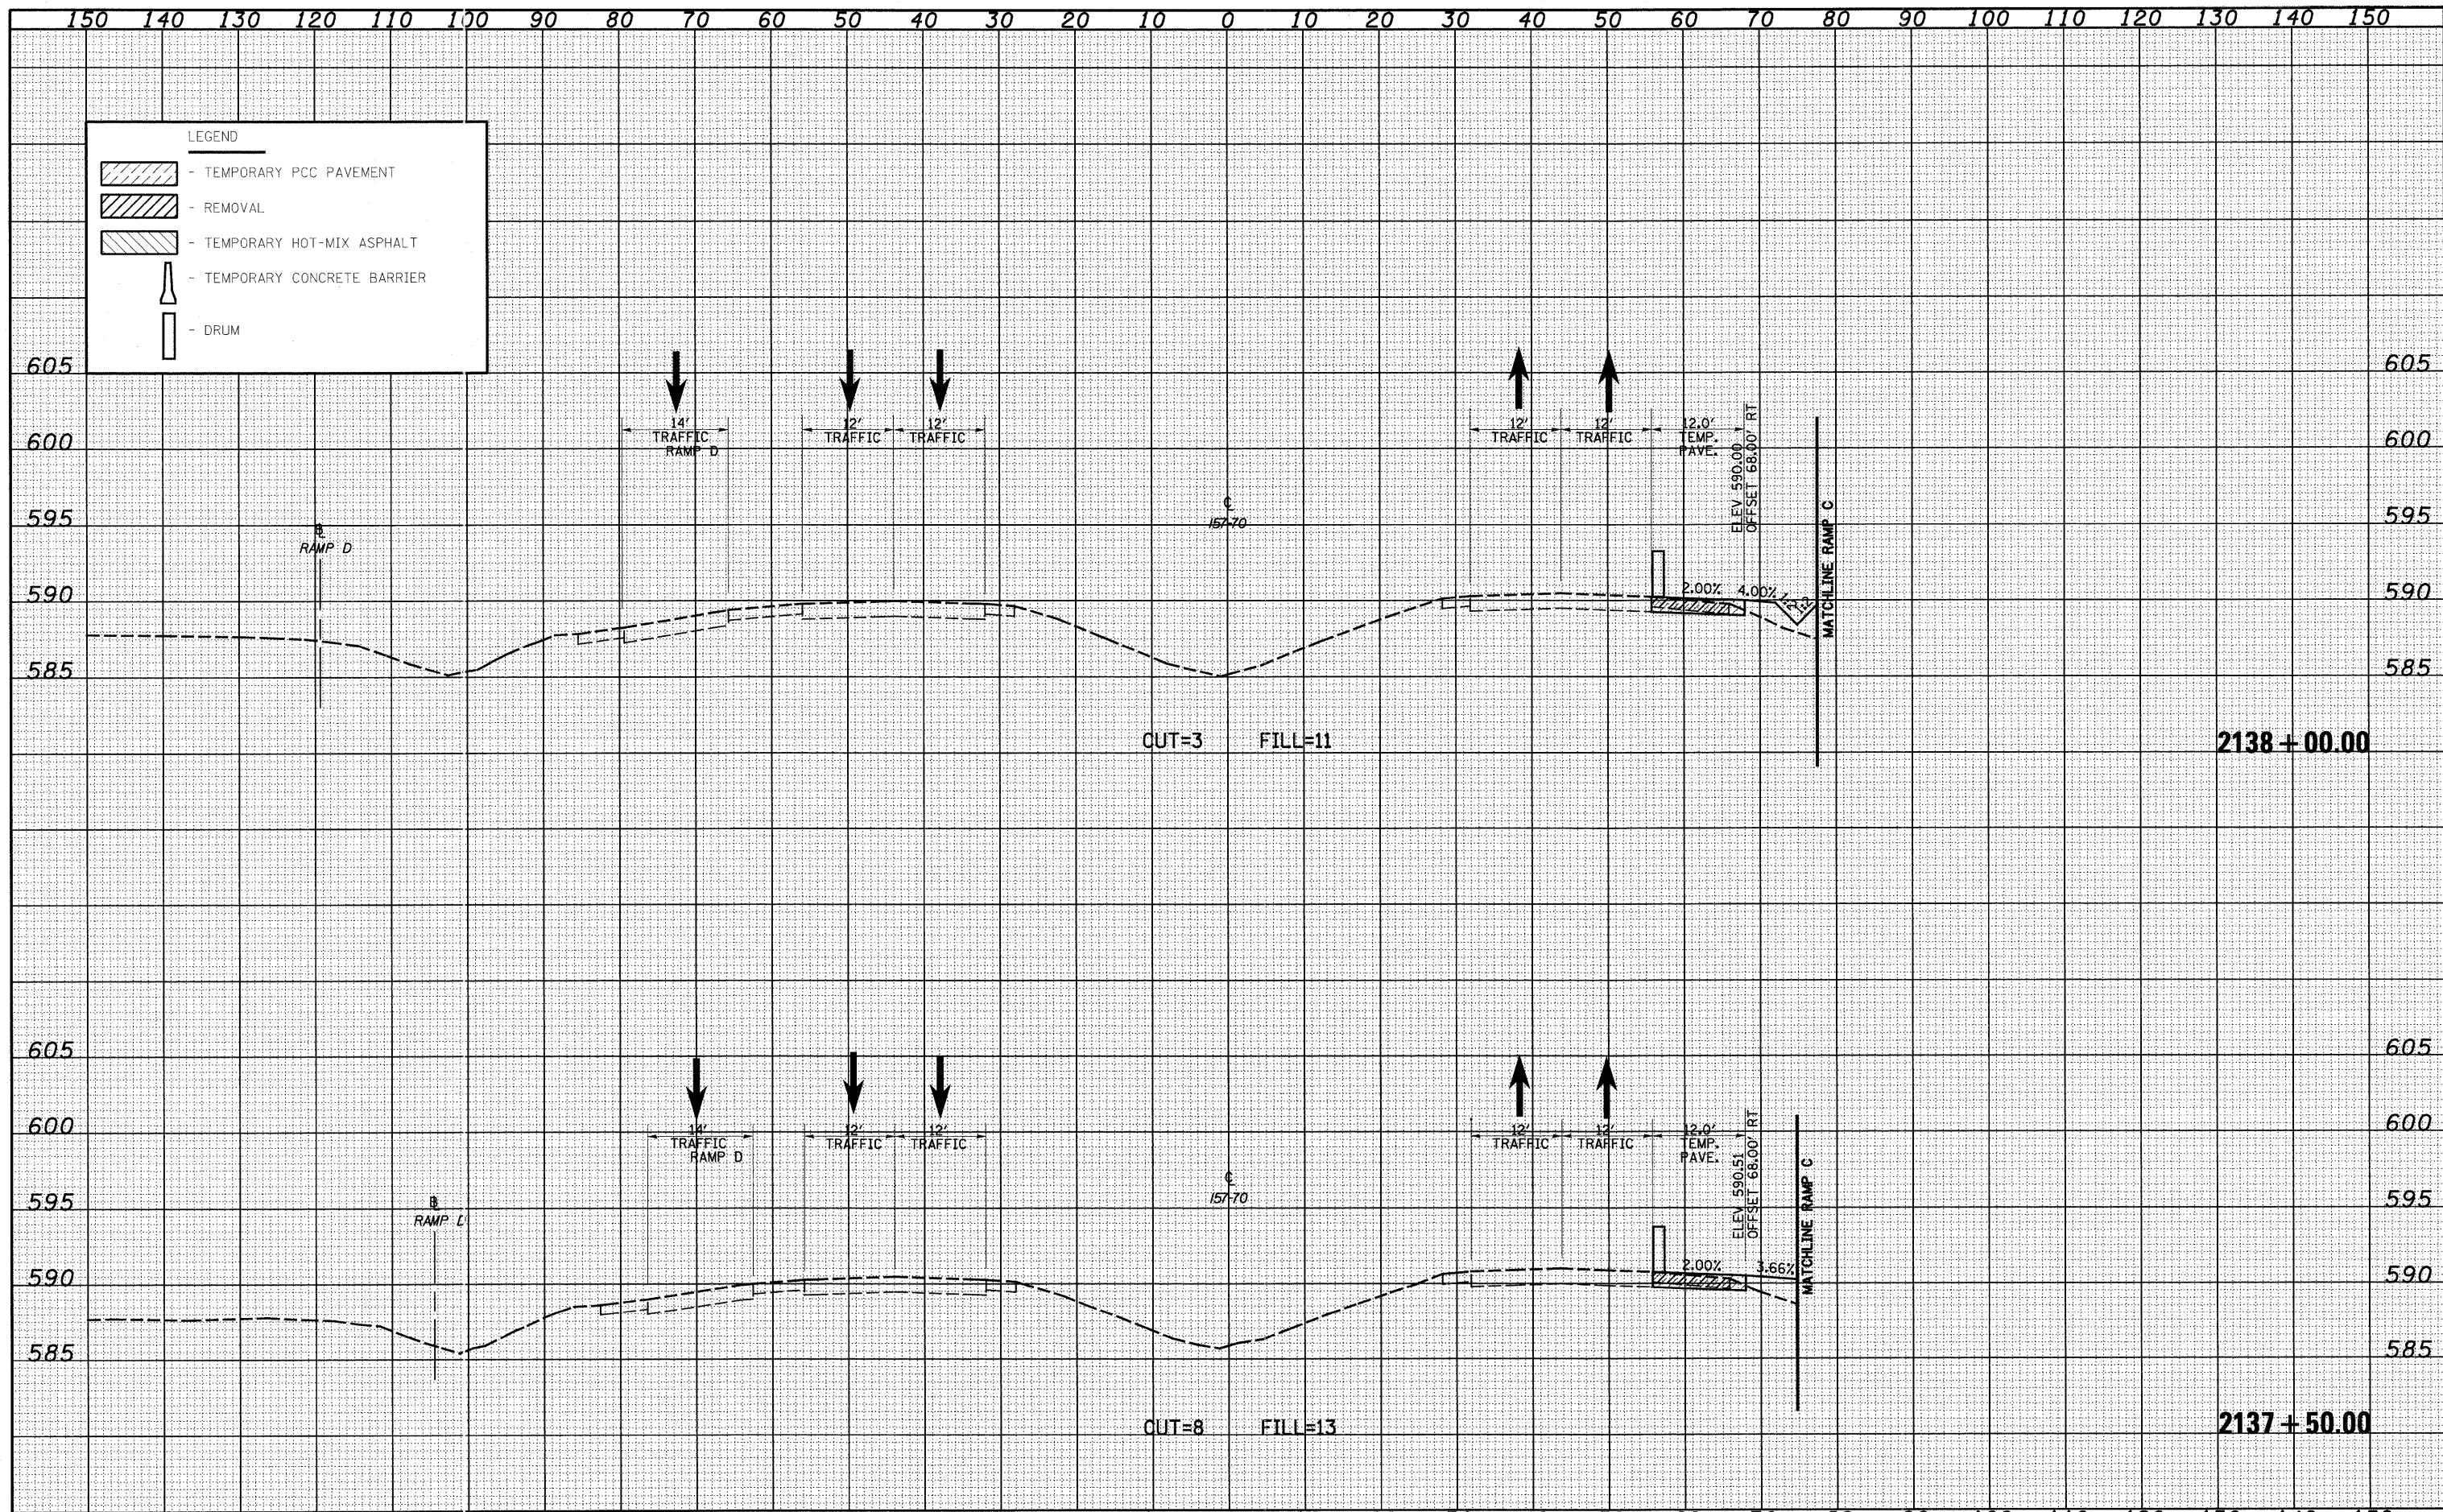

FILE NAME =	USER NAME = lunde	DESIGNED - JWS	REVISED -	<b>STATE OF ILLINOIS</b> <b>DEPARTMENT OF TRANSPORTATION</b>	<b>MAINTENANCE OF TRAFFIC, I-57/70 (PRE-STAGE 1)</b>	F.A.I. RTE.	SECTION	COUNTY	TOTAL SHEETS	SHEET NO.
50\proj\61403-0002\57-70.dgn\figs\traf\1\11\11-01.dwg		DRAWN - LEC	REVISED -			57/70	(25-3) I-6	EFFINGTON	839	709
PLOT SCALE = 20,00000 ' / IN.		CHECKED - BRM	REVISED -			CONTRACT NO. 74293				
PLOT DATE = 6/24/2010		DATE - 12-05-08	REVISED -			SCALE: 1"=10'    SHEET NO. 4 OF 33 SHEETS    STA. 2137+50.00 TO STA. 2138+00.00    FED. ROAD DIST. NO.    ILLINOIS FED. AID PROJECT				