


BY: _____ DATE: _____
 SURVEYED: _____ PLOTTED: _____
 FINAL SURVEY NOTE BOOK NO. _____
 TEMPLATE AREAS CHECKED _____

BY: _____ DATE: _____
 SURVEYED: _____ PLOTTED: _____
 ORIGINAL SURVEY NOTE BOOK NO. _____
 TEMPLATE AREAS CHECKED _____

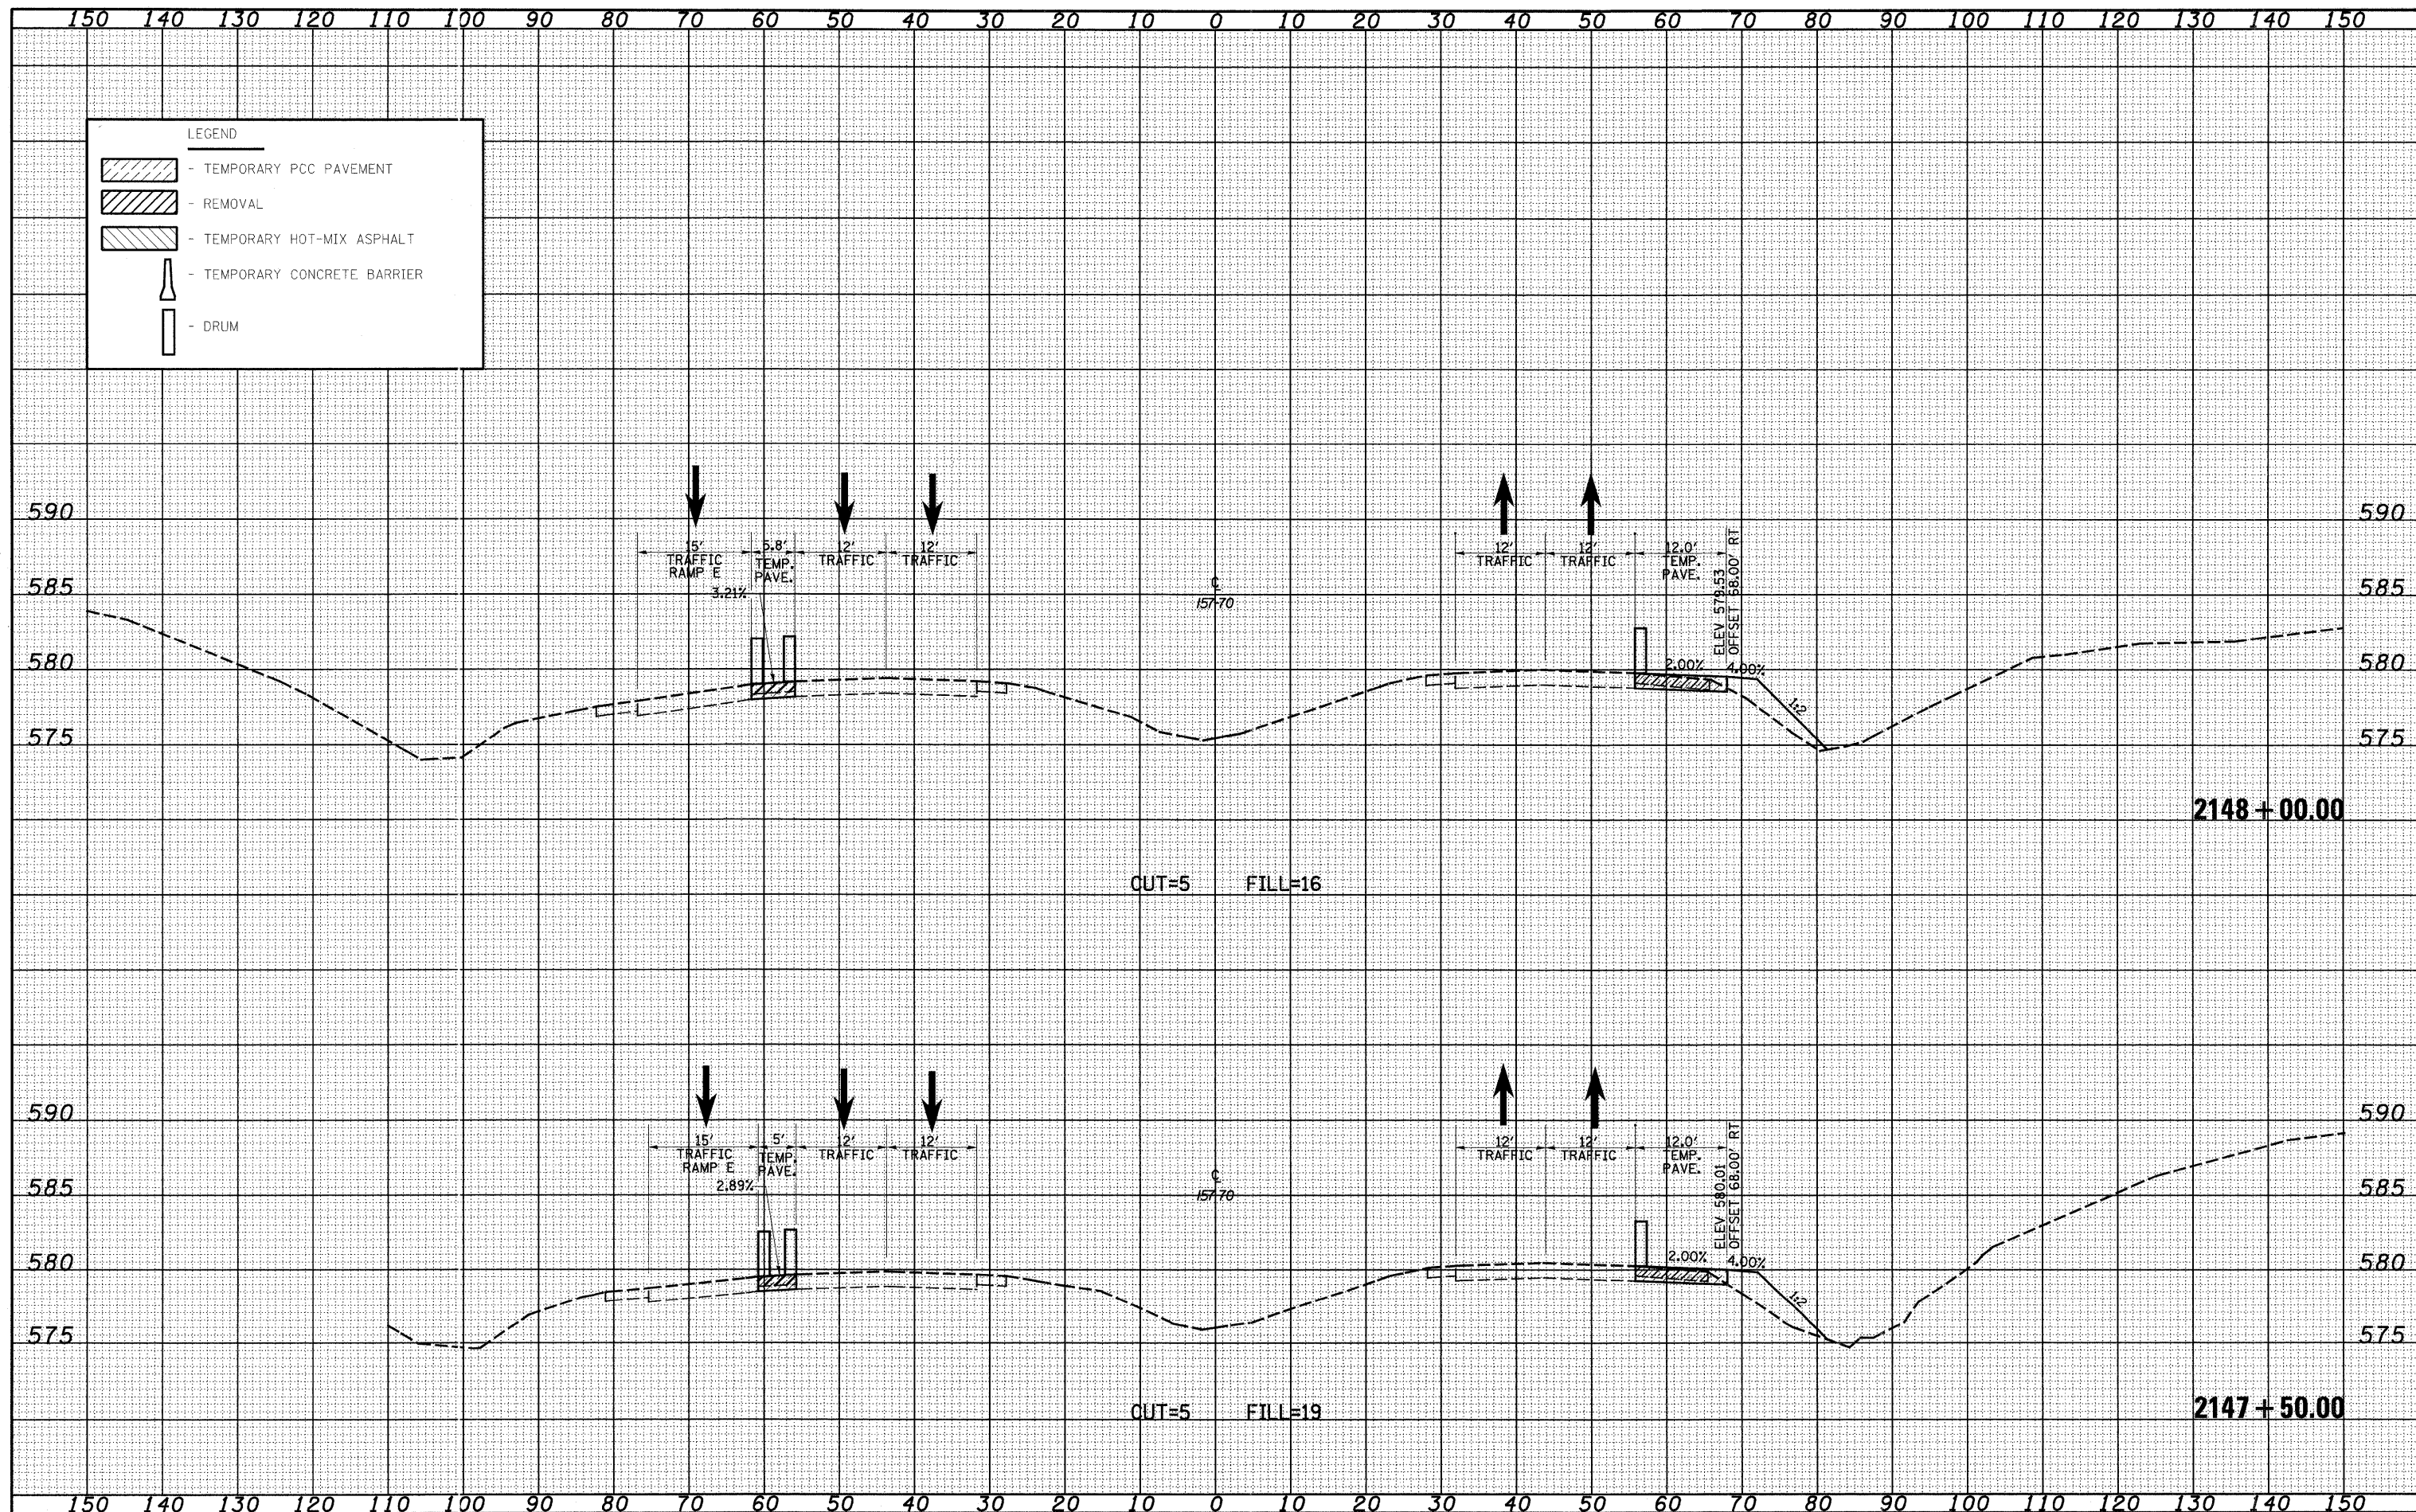

FILE NAME = S:\Projects\113-00072-57-70.dgn
 USER NAME = linda

DESIGNED - JWS
 DRAWN - LEC
 CHECKED - BRM
 DATE - 12-05-08

REVISIED -
 REVISIED -
 REVISIED -
 REVISIED -

STATE OF ILLINOIS
 DEPARTMENT OF TRANSPORTATION

MAINTENANCE OF TRAFFIC, I-57/70 (PRE-STAGE 1)
 SCALE: 1"=10'

SHEET NO. 14 OF 33 SHEETS
 STA. 2147+50.00 TO STA. 2148+00.00

SECTION	COUNTY	TOTAL SHEETS	SHEET NO.
(25-3) I-6	EFFINGTON	839	719
CONTRACT NO. 74293			

FED. ROAD DIST. NO. ILLINOIS FED. AID PROJECT