


DATE _____
 BY _____
 SURVEYED _____
 PLOTTED _____
 TEMPLATE _____
 NOTE BOOK _____
 AREAS CHECKED _____

DATE _____
 BY _____
 SURVEYED _____
 PLOTTED _____
 TEMPLATE _____
 NOTE BOOK _____
 AREAS CHECKED _____

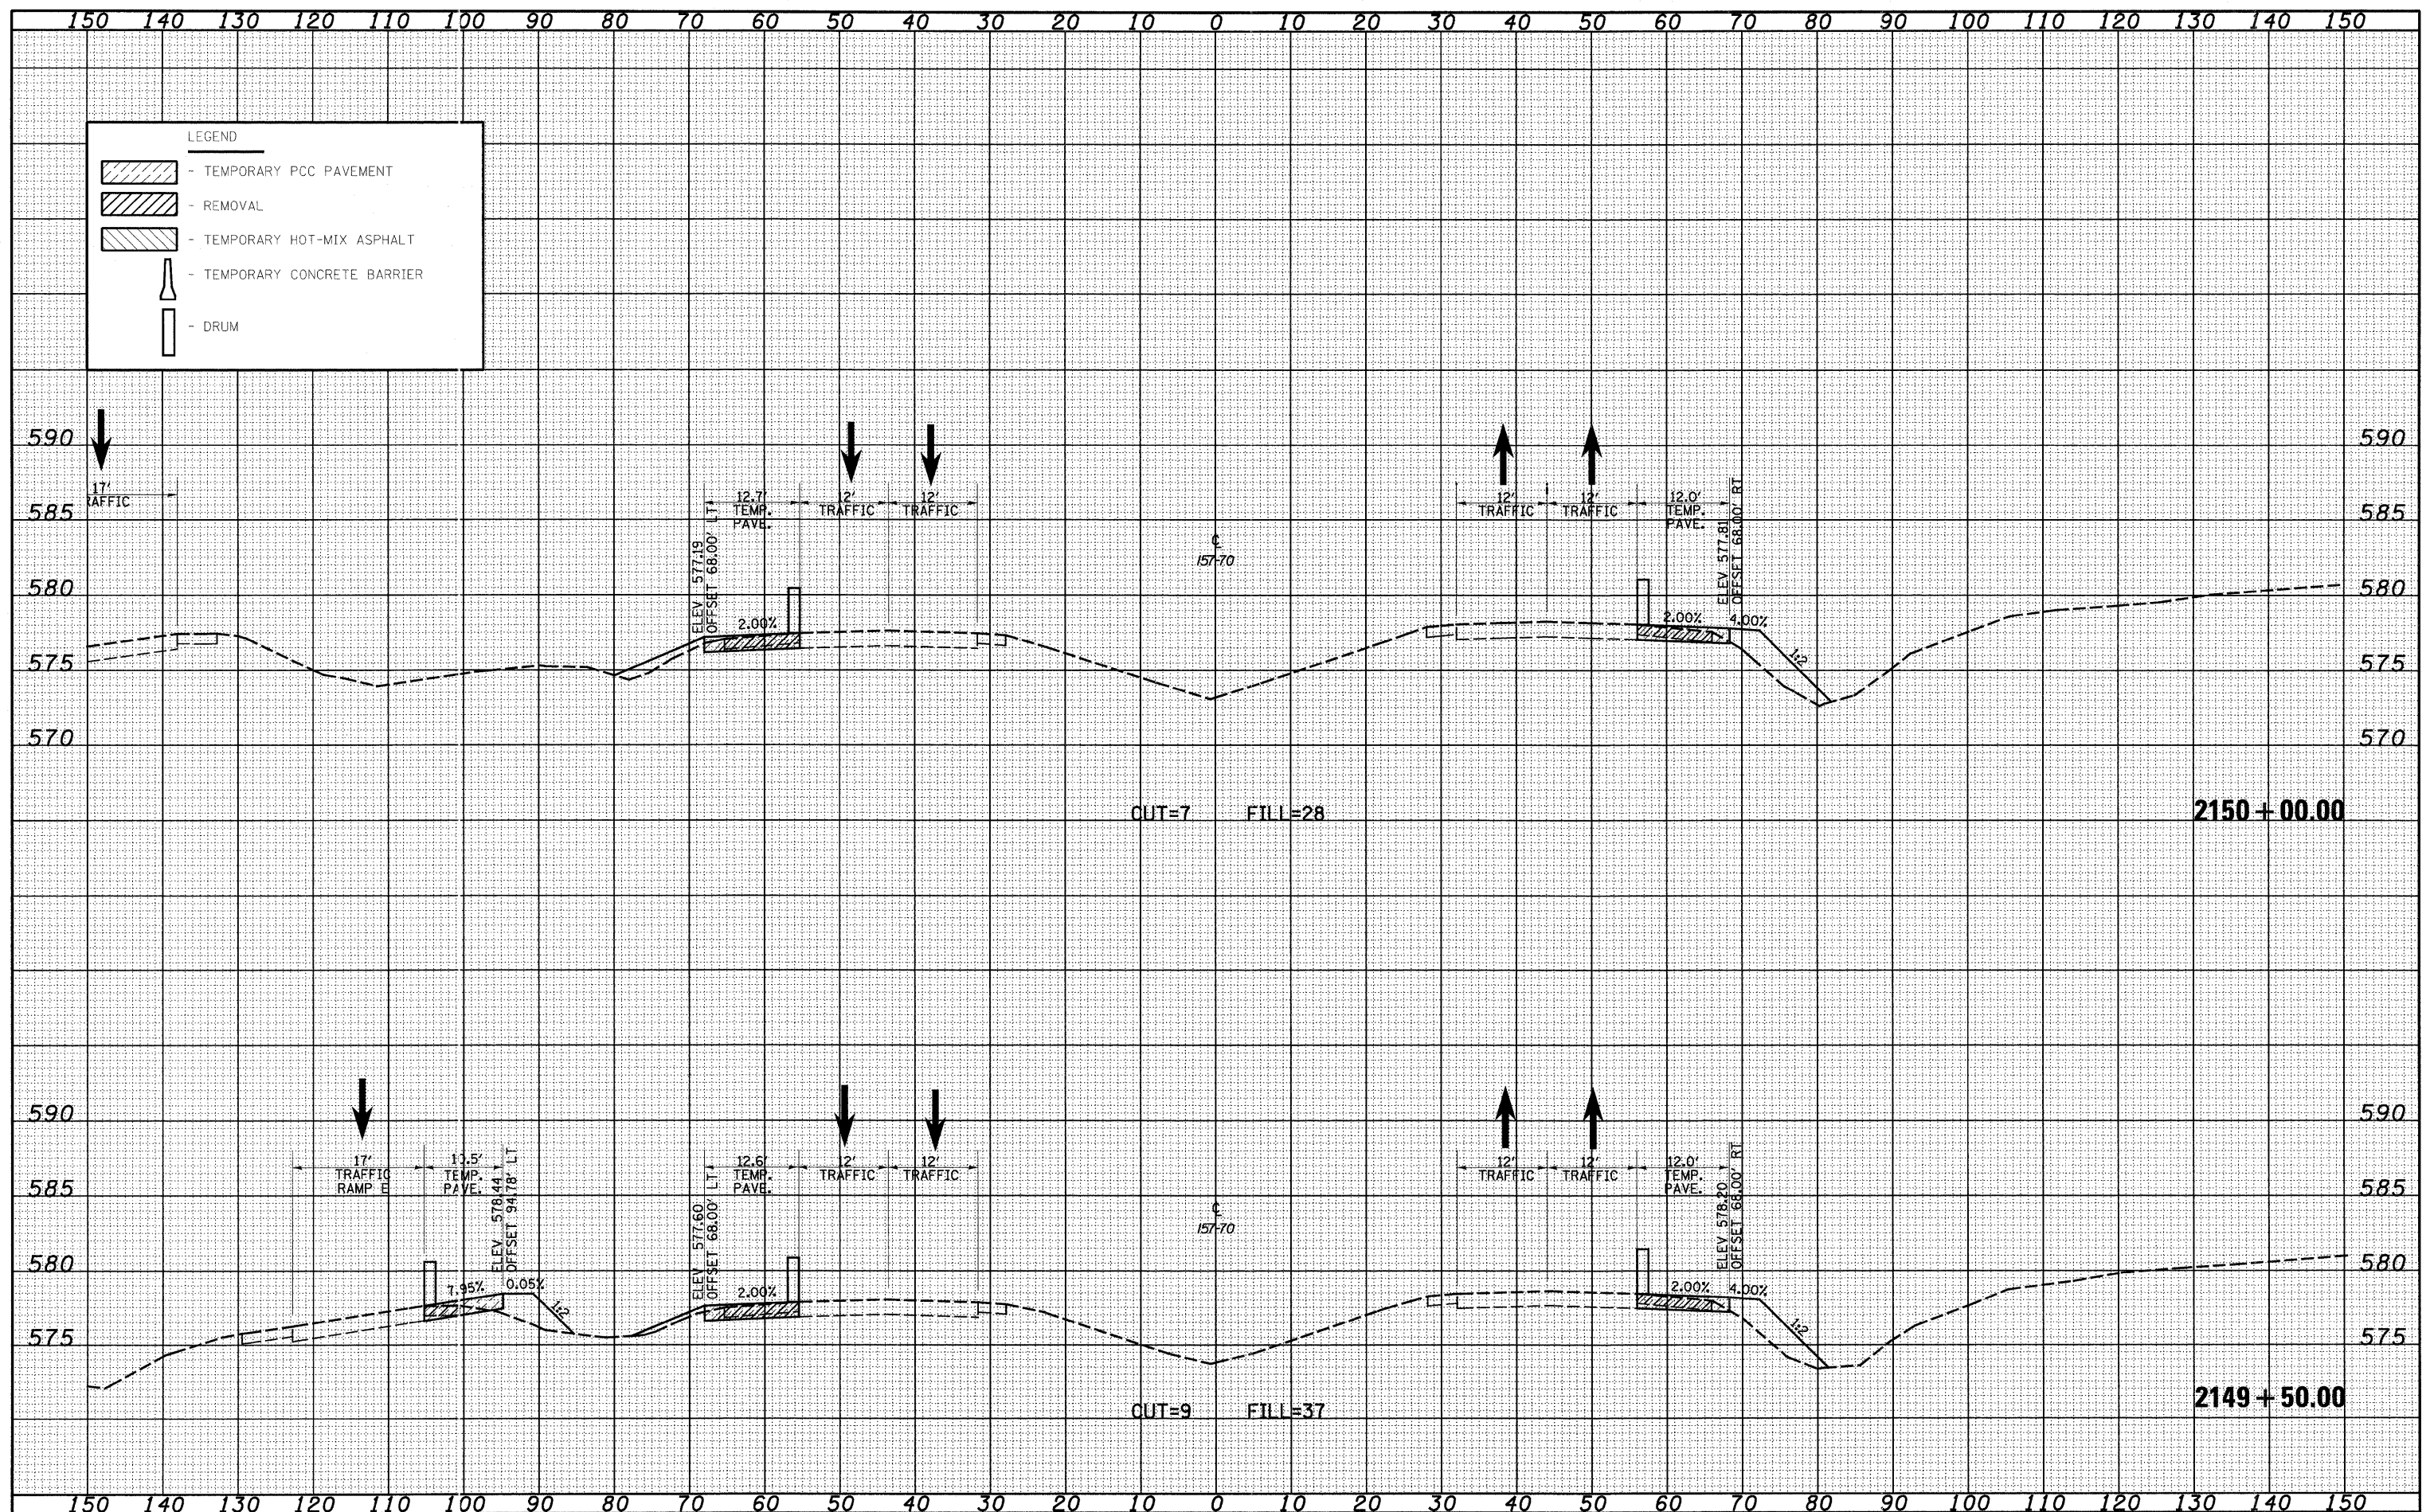

FILE NAME = S:\projects\403-0002\57-70.dgn
 USER NAME = lunde
 PLOT SCALE = 20.00000 ' / IN.
 DATE = 6/24/2010

DESIGNED - JWS
 DRAWN - LEC
 CHECKED - BRM
 DATE - 12-05-08

REVISED -
 REVISED -
 REVISED -
 REVISED -

**STATE OF ILLINOIS
 DEPARTMENT OF TRANSPORTATION**

MAINTENANCE OF TRAFFIC, I-57/70 (PRE-STAGE 1)

SCALE: 1"=10' SHEET NO. 16 OF 33 SHEETS STA. 2149+50.00 TO STA. 2150+00.00

F.A.I. RTE. 57/70	SECTION (25-3) I-6	COUNTY EFFINGTON	TOTAL SHEETS 839	SHEET NO. 721
FED. ROAD DIST. NO. ILLINOIS FED. AID PROJECT			CONTRACT NO. 74293	