


DATE	
BY	
FINAL SURVEY	
PLANNED	
NOTE BOOK	
NO.	
AREAS CHECKED	

DATE	
BY	
ORIGINAL SURVEY	
PLANNED	
NOTE BOOK	
NO.	
AREAS CHECKED	

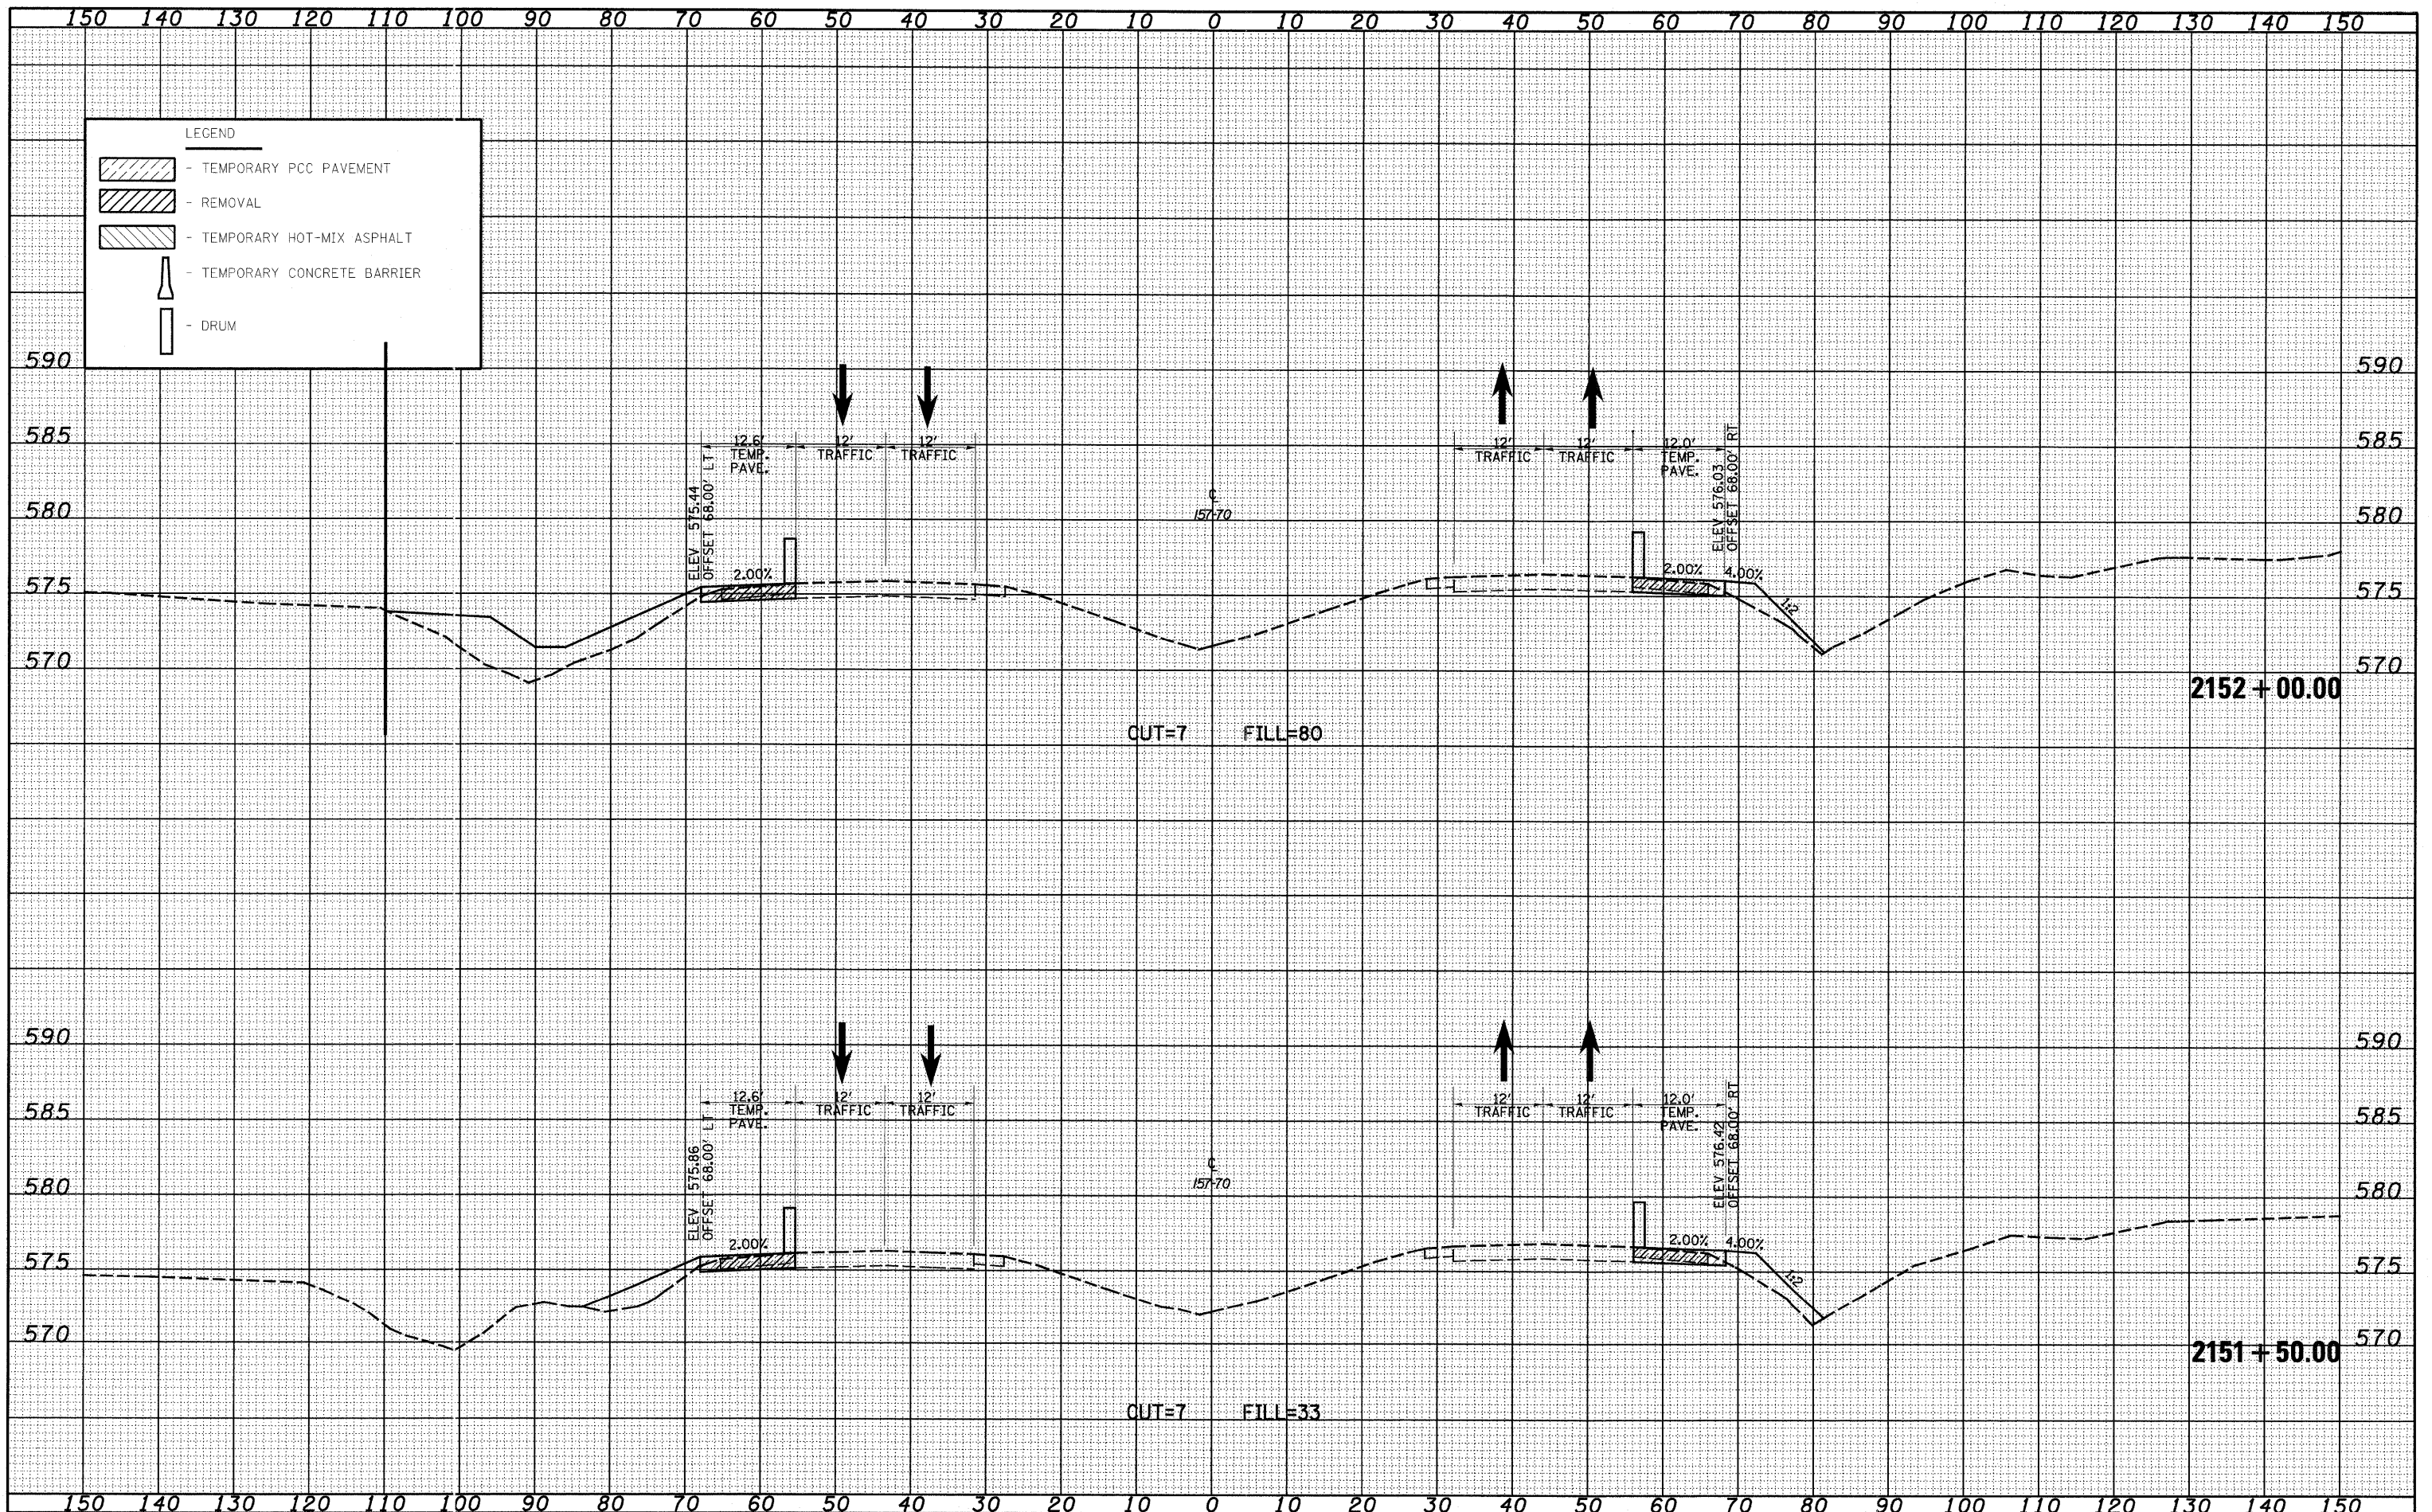

FILE NAME = S:\Projects\1107-70\Drawings\1107-70\1107-70-18.dwg
 USER NAME = lunde
 PLOT SCALE = 20.00000' / IN.
 PLOT DATE = 6/24/2010

DESIGNED - JWS
 DRAWN - LEC
 CHECKED - BRM
 DATE - 12-05-08

REVISED -
 REVISED -
 REVISED -
 REVISED -

STATE OF ILLINOIS
 DEPARTMENT OF TRANSPORTATION

MAINTENANCE OF TRAFFIC, I-57/70 (PRE-STAGE 1)
 SCALE: 1"=10'

SHEET NO. 18 OF 33 SHEETS
 STA. 2151+50.00 TO STA. 2152+00.00

F.A.I. RTE.	SECTION	COUNTY	TOTAL SHEETS	SHEET NO.
57/70	(25-3,4)R	EFFINGTON	839	723
CONTRACT NO.			74293	
FED. ROAD DIST. NO. ILLINOIS FED. AID PROJECT				