


DATE _____
 BY _____
 SURVEYED _____
 PLOTTED _____
 TEMPLATE _____
 NOTE BOOK _____
 AREAS CHECKED _____
 NO. _____

DATE _____
 BY _____
 SURVEYED _____
 PLOTTED _____
 TEMPLATE _____
 NOTE BOOK _____
 AREAS CHECKED _____
 NO. _____

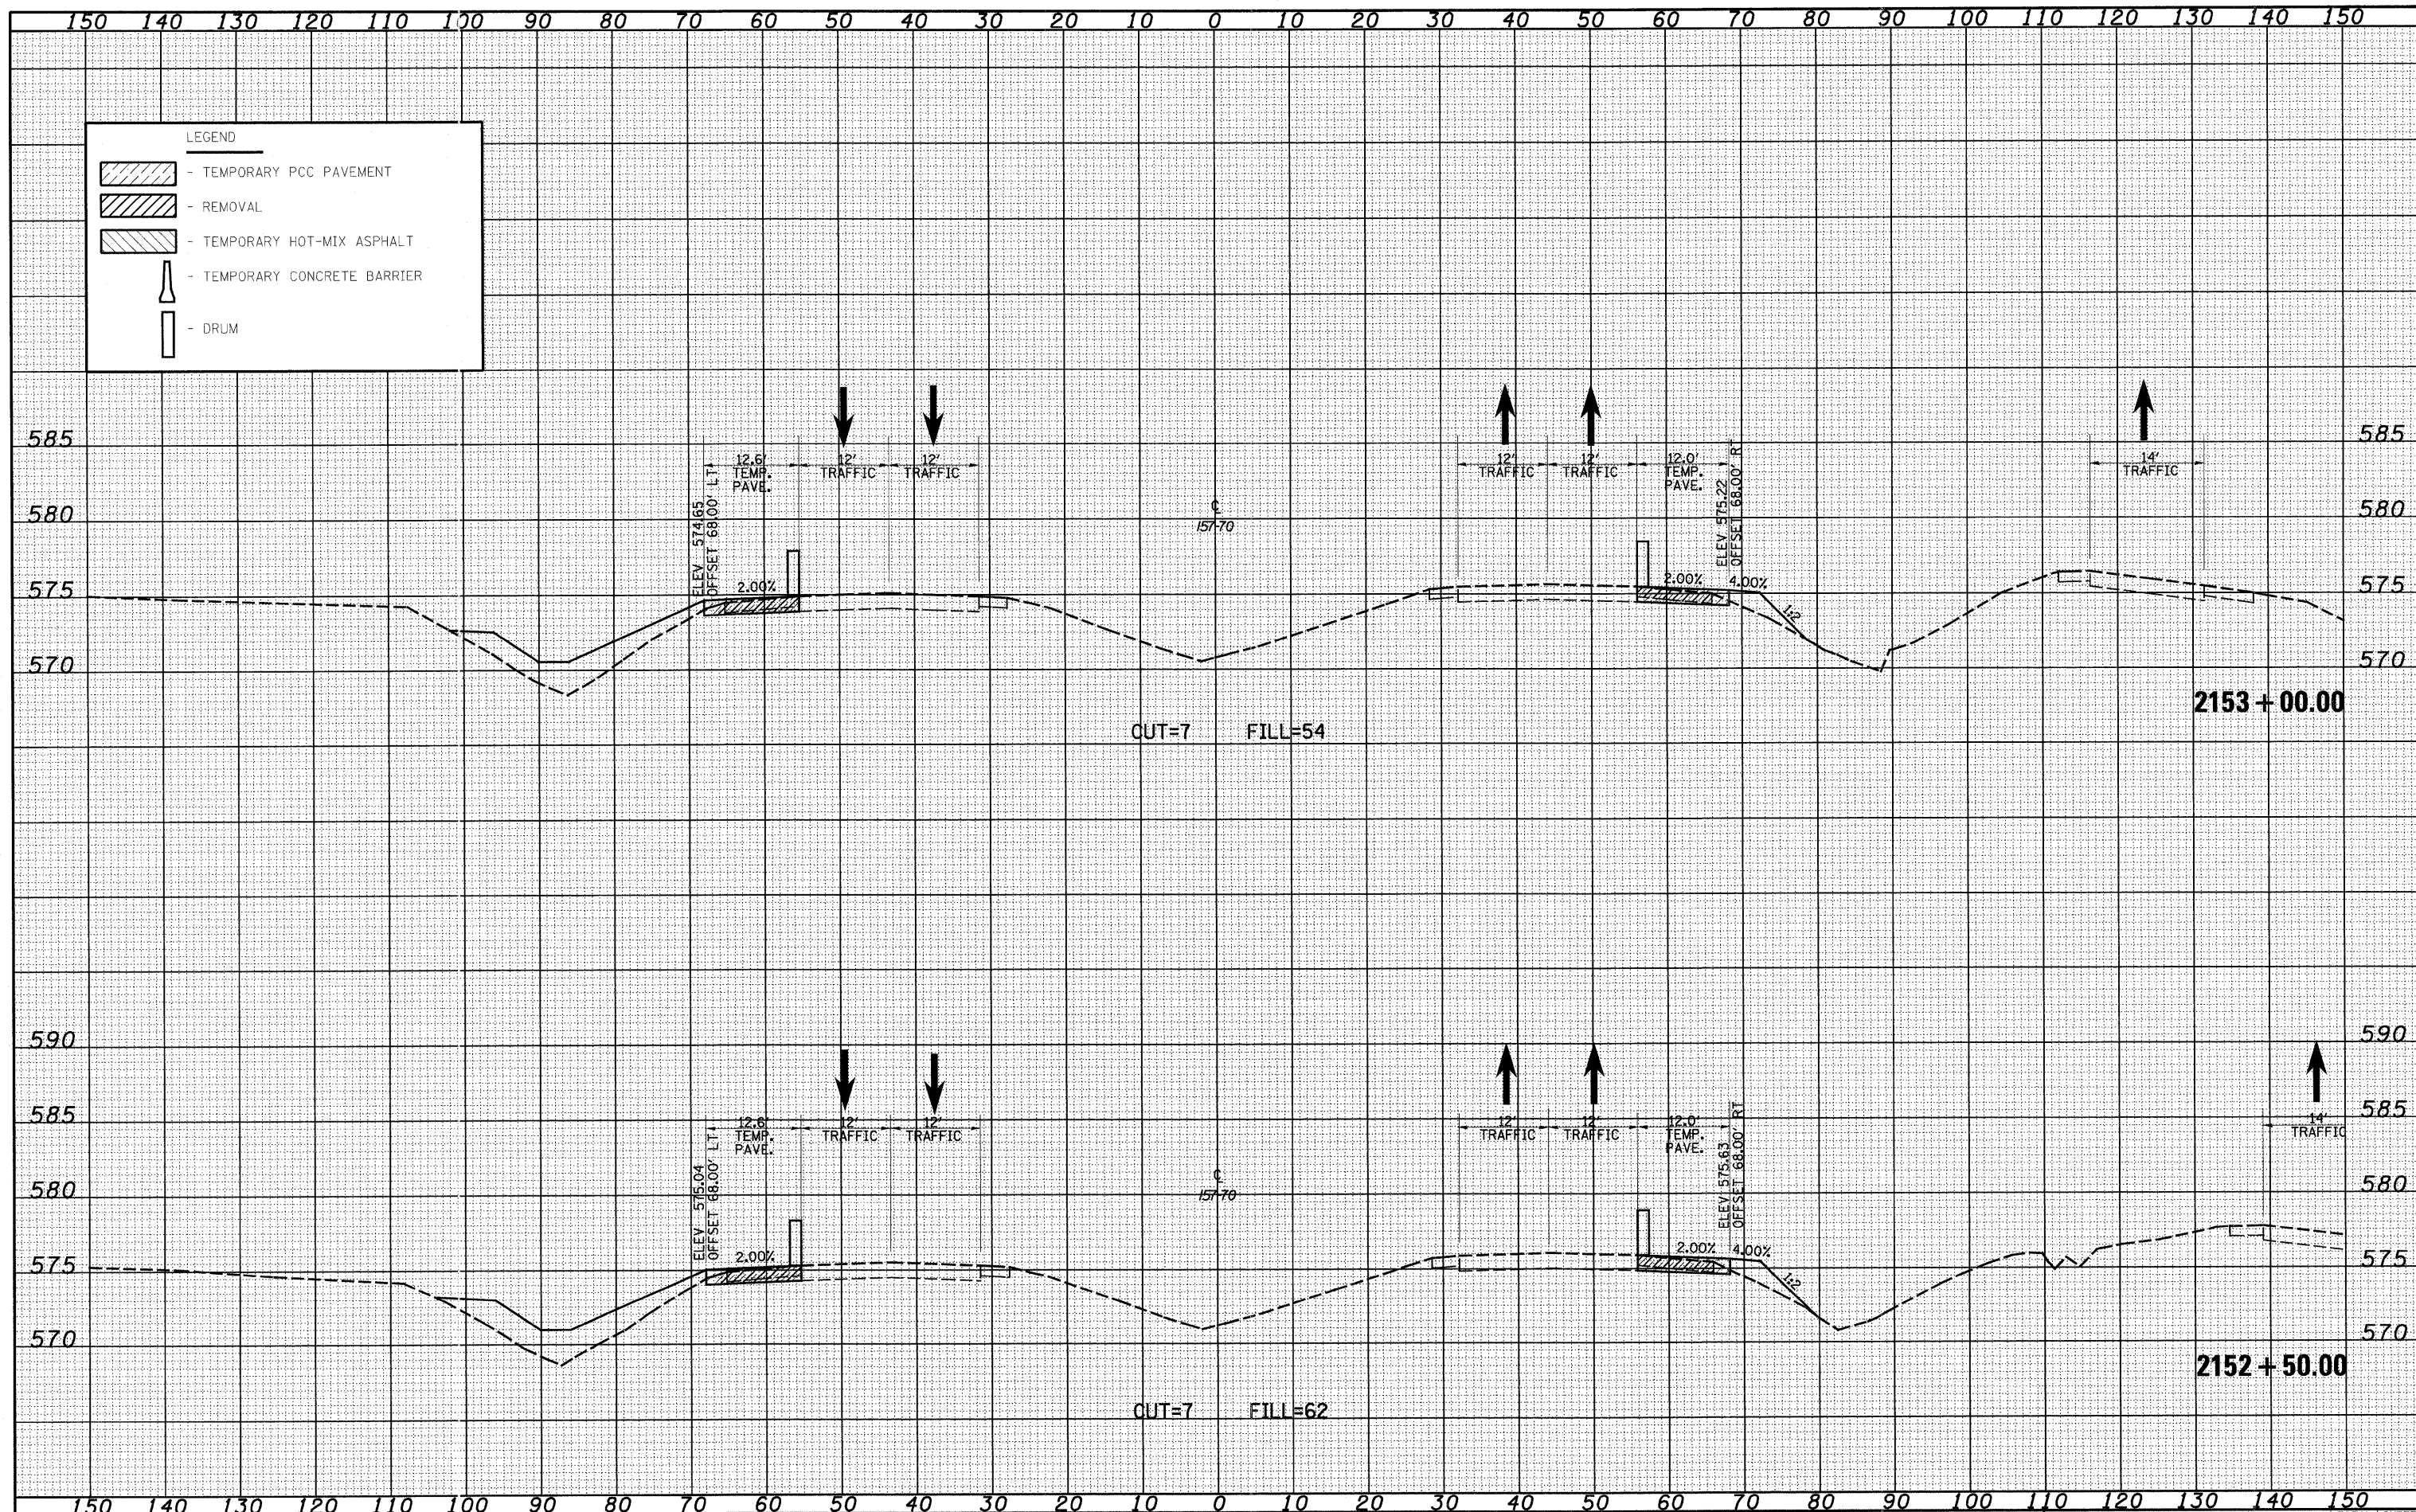

FILE NAME =
 PROJECT: 143-00072-31-30.dgn

USER NAME = lnda
 DESIGNED - JWS
 DRAWN - LEC
 CHECKED - BRM
 DATE - 12-05-08

REVISED -
 REVISED -
 REVISED -
 REVISED -

**STATE OF ILLINOIS
 DEPARTMENT OF TRANSPORTATION**

MAINTENANCE OF TRAFFIC, I-57/70 (PRE-STAGE 1)
 SCALE: 1"=10'
 SHEET NO. 19 OF 33 SHEETS
 STA. 2152+50.00 TO STA. 2153+00.00

F.A.T. RTE. 57/70	SECTION (25-3,4R)	COUNTY EFFINGTON	TOTAL SHEETS 839	SHEET NO. 724
FED. ROAD DIST. NO. ILLINOIS FED. AID PROJECT			CONTRACT NO. 74293	