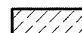

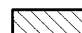






DATE _____
 BY _____
 FINISHED SURVEY PLOTTED TEMPLATE AREAS CHECKED
 NO. _____

DATE _____
 BY _____
 ORIGINAL SURVEY PLOTTED TEMPLATE AREAS CHECKED
 NO. _____

150 140 130 120 110 100 90 80 70 60 50 40 30 20 10 0 10 20 30 40 50 60 70 80 90 100 110 120 130 140 150

LEGEND

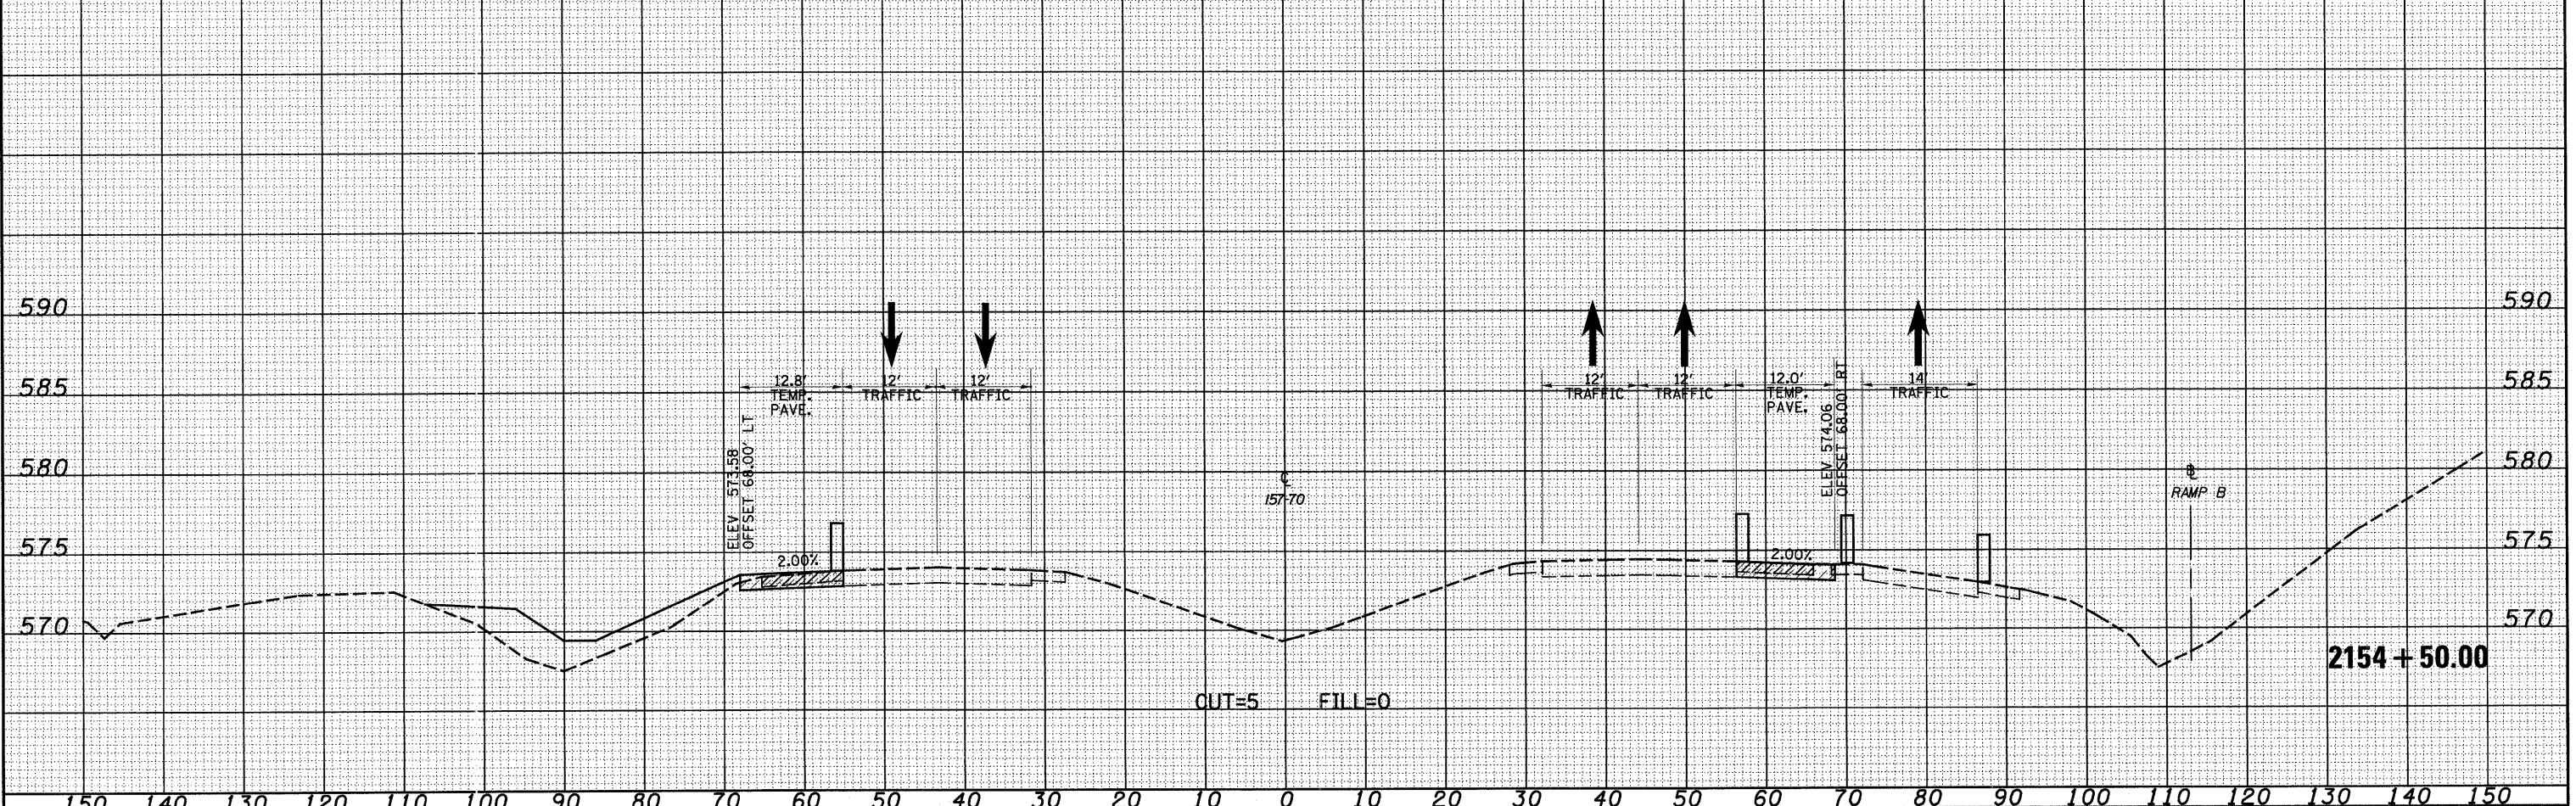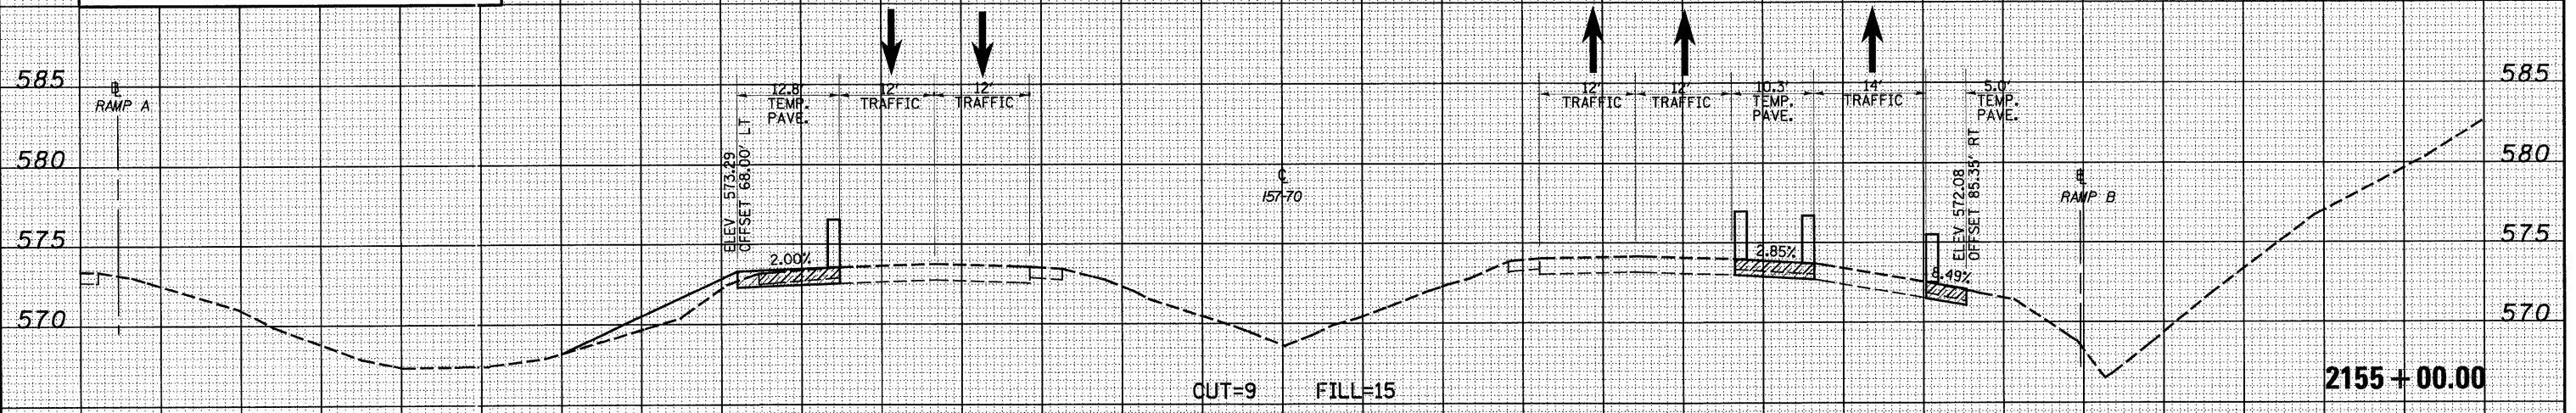-  - TEMPORARY PCC PAVEMENT
-  - REMOVAL
-  - TEMPORARY HOT-MIX ASPHALT
-  - TEMPORARY CONCRETE BARRIER
-  - DRUM



FILE NAME =	USER NAME = Janda	DESIGNED - JWS	REVISED -	STATE OF ILLINOIS DEPARTMENT OF TRANSPORTATION	MAINTENANCE OF TRAFFIC, I-57/70 (PRE-STAGE 1)			F.A.T. R.T.E. 57/70	SECTION (25-3,4R)	COUNTY EFFINGTON	TOTAL SHEETS 839	SHEET NO. 726
PROJECT NO. 0072-27-70		DRAWN - LEC	REVISED -		SCALE: 1"=10' SHEET NO. 21 OF 33 SHEETS STA. 2154+50.00 TO STA. 2155+00.00			CONTRACT NO. 74293				
		CHECKED - BRM	REVISED -		ILLINOIS FED. AID PROJECT							
		DATE - 12-05-08	REVISED -									