



DATE \_\_\_\_\_ BY \_\_\_\_\_  
 SURVEYED \_\_\_\_\_ PLOTTED \_\_\_\_\_  
 ORIGINAL SURVEY \_\_\_\_\_ TEMPLATE \_\_\_\_\_  
 NOTE BOOK \_\_\_\_\_ AREAS CHECKED \_\_\_\_\_  
 NO. \_\_\_\_\_

DATE \_\_\_\_\_ BY \_\_\_\_\_  
 SURVEYED \_\_\_\_\_ PLOTTED \_\_\_\_\_  
 ORIGINAL SURVEY \_\_\_\_\_ TEMPLATE \_\_\_\_\_  
 NOTE BOOK \_\_\_\_\_ AREAS CHECKED \_\_\_\_\_  
 NO. \_\_\_\_\_

150 140 130 120 110 100 90 80 70 60 50 40 30 20 10 0 10 20 30 40 50 60 70 80 90 100 110 120 130 140 150

**LEGEND**

- TEMPORARY PCC PAVEMENT
- REMOVAL
- TEMPORARY HOT-MIX ASPHALT
- TEMPORARY CONCRETE BARRIER
- DRUM

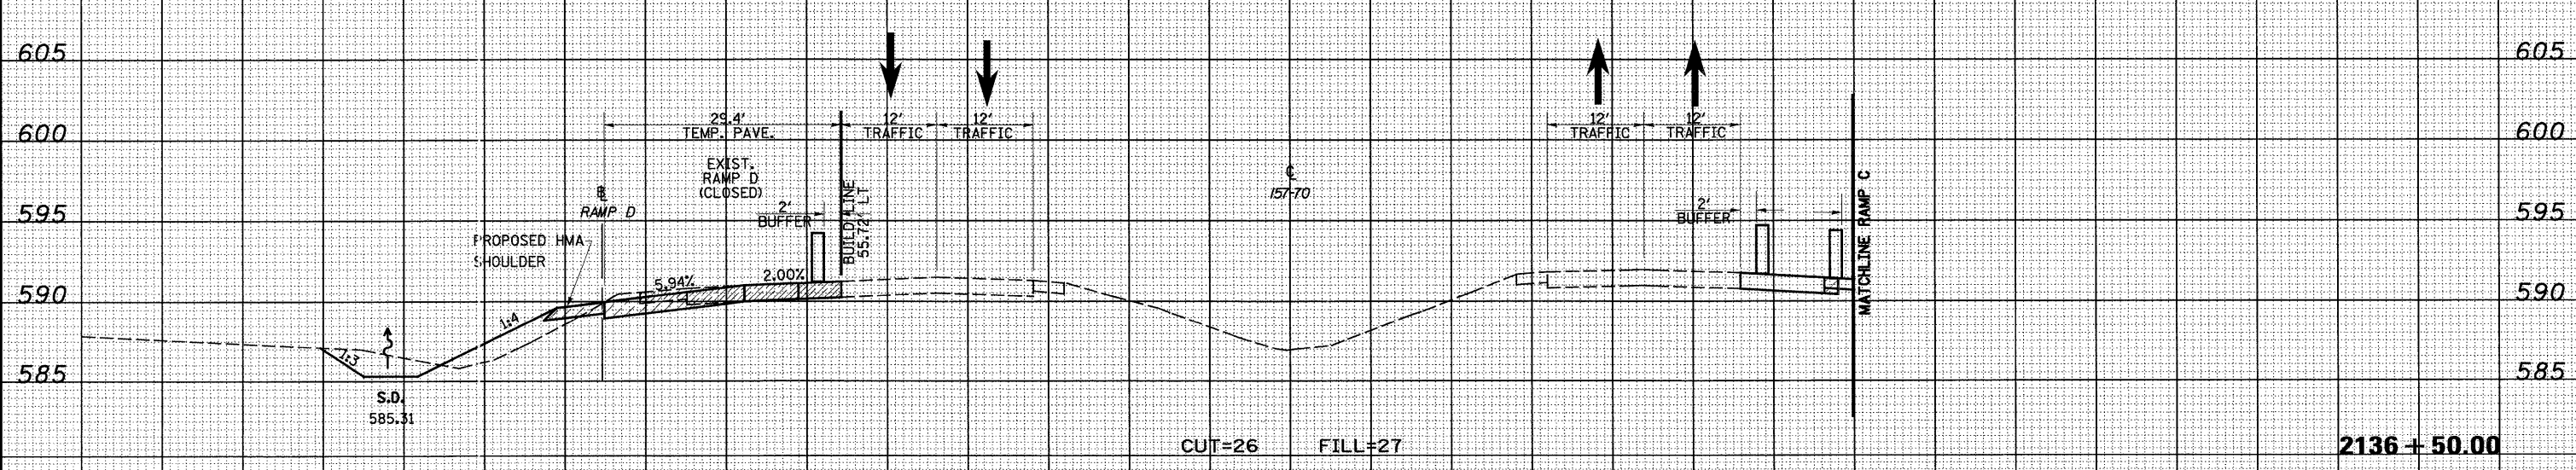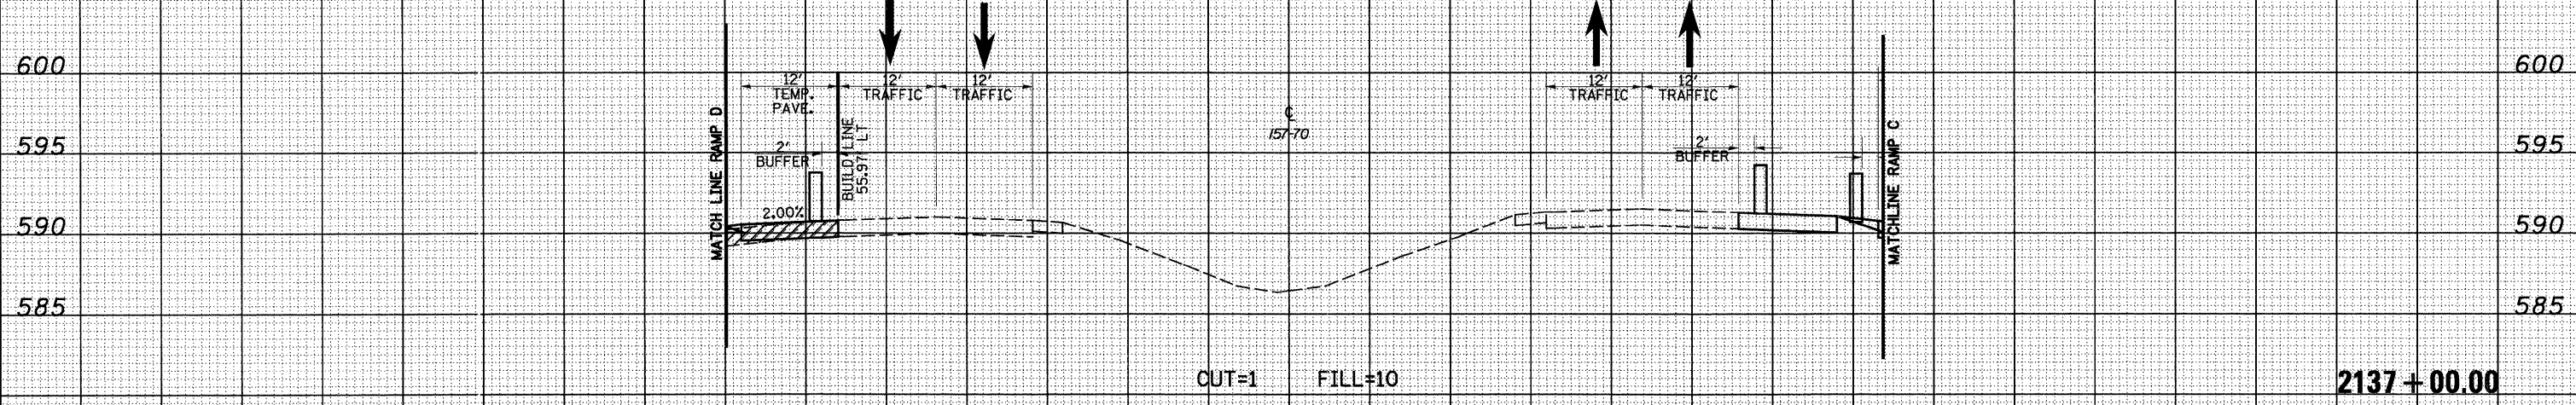

150 140 130 120 110 100 90 80 70 60 50 40 30 20 10 0 10 20 30 40 50 60 70 80 90 100 110 120 130 140 150

FILE NAME = S:\Projects\433\000257-20\p\figural\asphalt\HMA\Stage1.dwg  
 USER NAME = l1nde  
 PLOT SCALE = 20,0000' / IN.  
 PLOT DATE = 6/25/2010

DESIGNED - JWS  
 DRAWN - LEC  
 CHECKED - BRM  
 DATE - 11-05-08

REVISED -  
 REVISED -  
 REVISED -  
 REVISED -

**STATE OF ILLINOIS  
 DEPARTMENT OF TRANSPORTATION**

**MAINTENANCE OF TRAFFIC, I-57/70 (STAGE 1)**  
 SCALE: 1"=10' SHEET NO. 3 OF 16 SHEETS STA. 2136+50.00 TO STA. 2137+00.00

F.A.I. RTE. 57/70	SECTION (25-3) I-6	COUNTY EFFINGTON	TOTAL SHEETS 839	SHEET NO. 741
CONTRACT NO. 74293			ILLINOIS FED. AID PROJECT	