


DATE _____
 BY _____
 SURVEYED _____
 PLOTTED _____
 TEMPLATE _____
 NOTE BOOK _____
 AREAS CHECKED _____
 NO. _____

DATE _____
 BY _____
 SURVEYED _____
 PLOTTED _____
 TEMPLATE _____
 NOTE BOOK _____
 AREAS CHECKED _____
 NO. _____

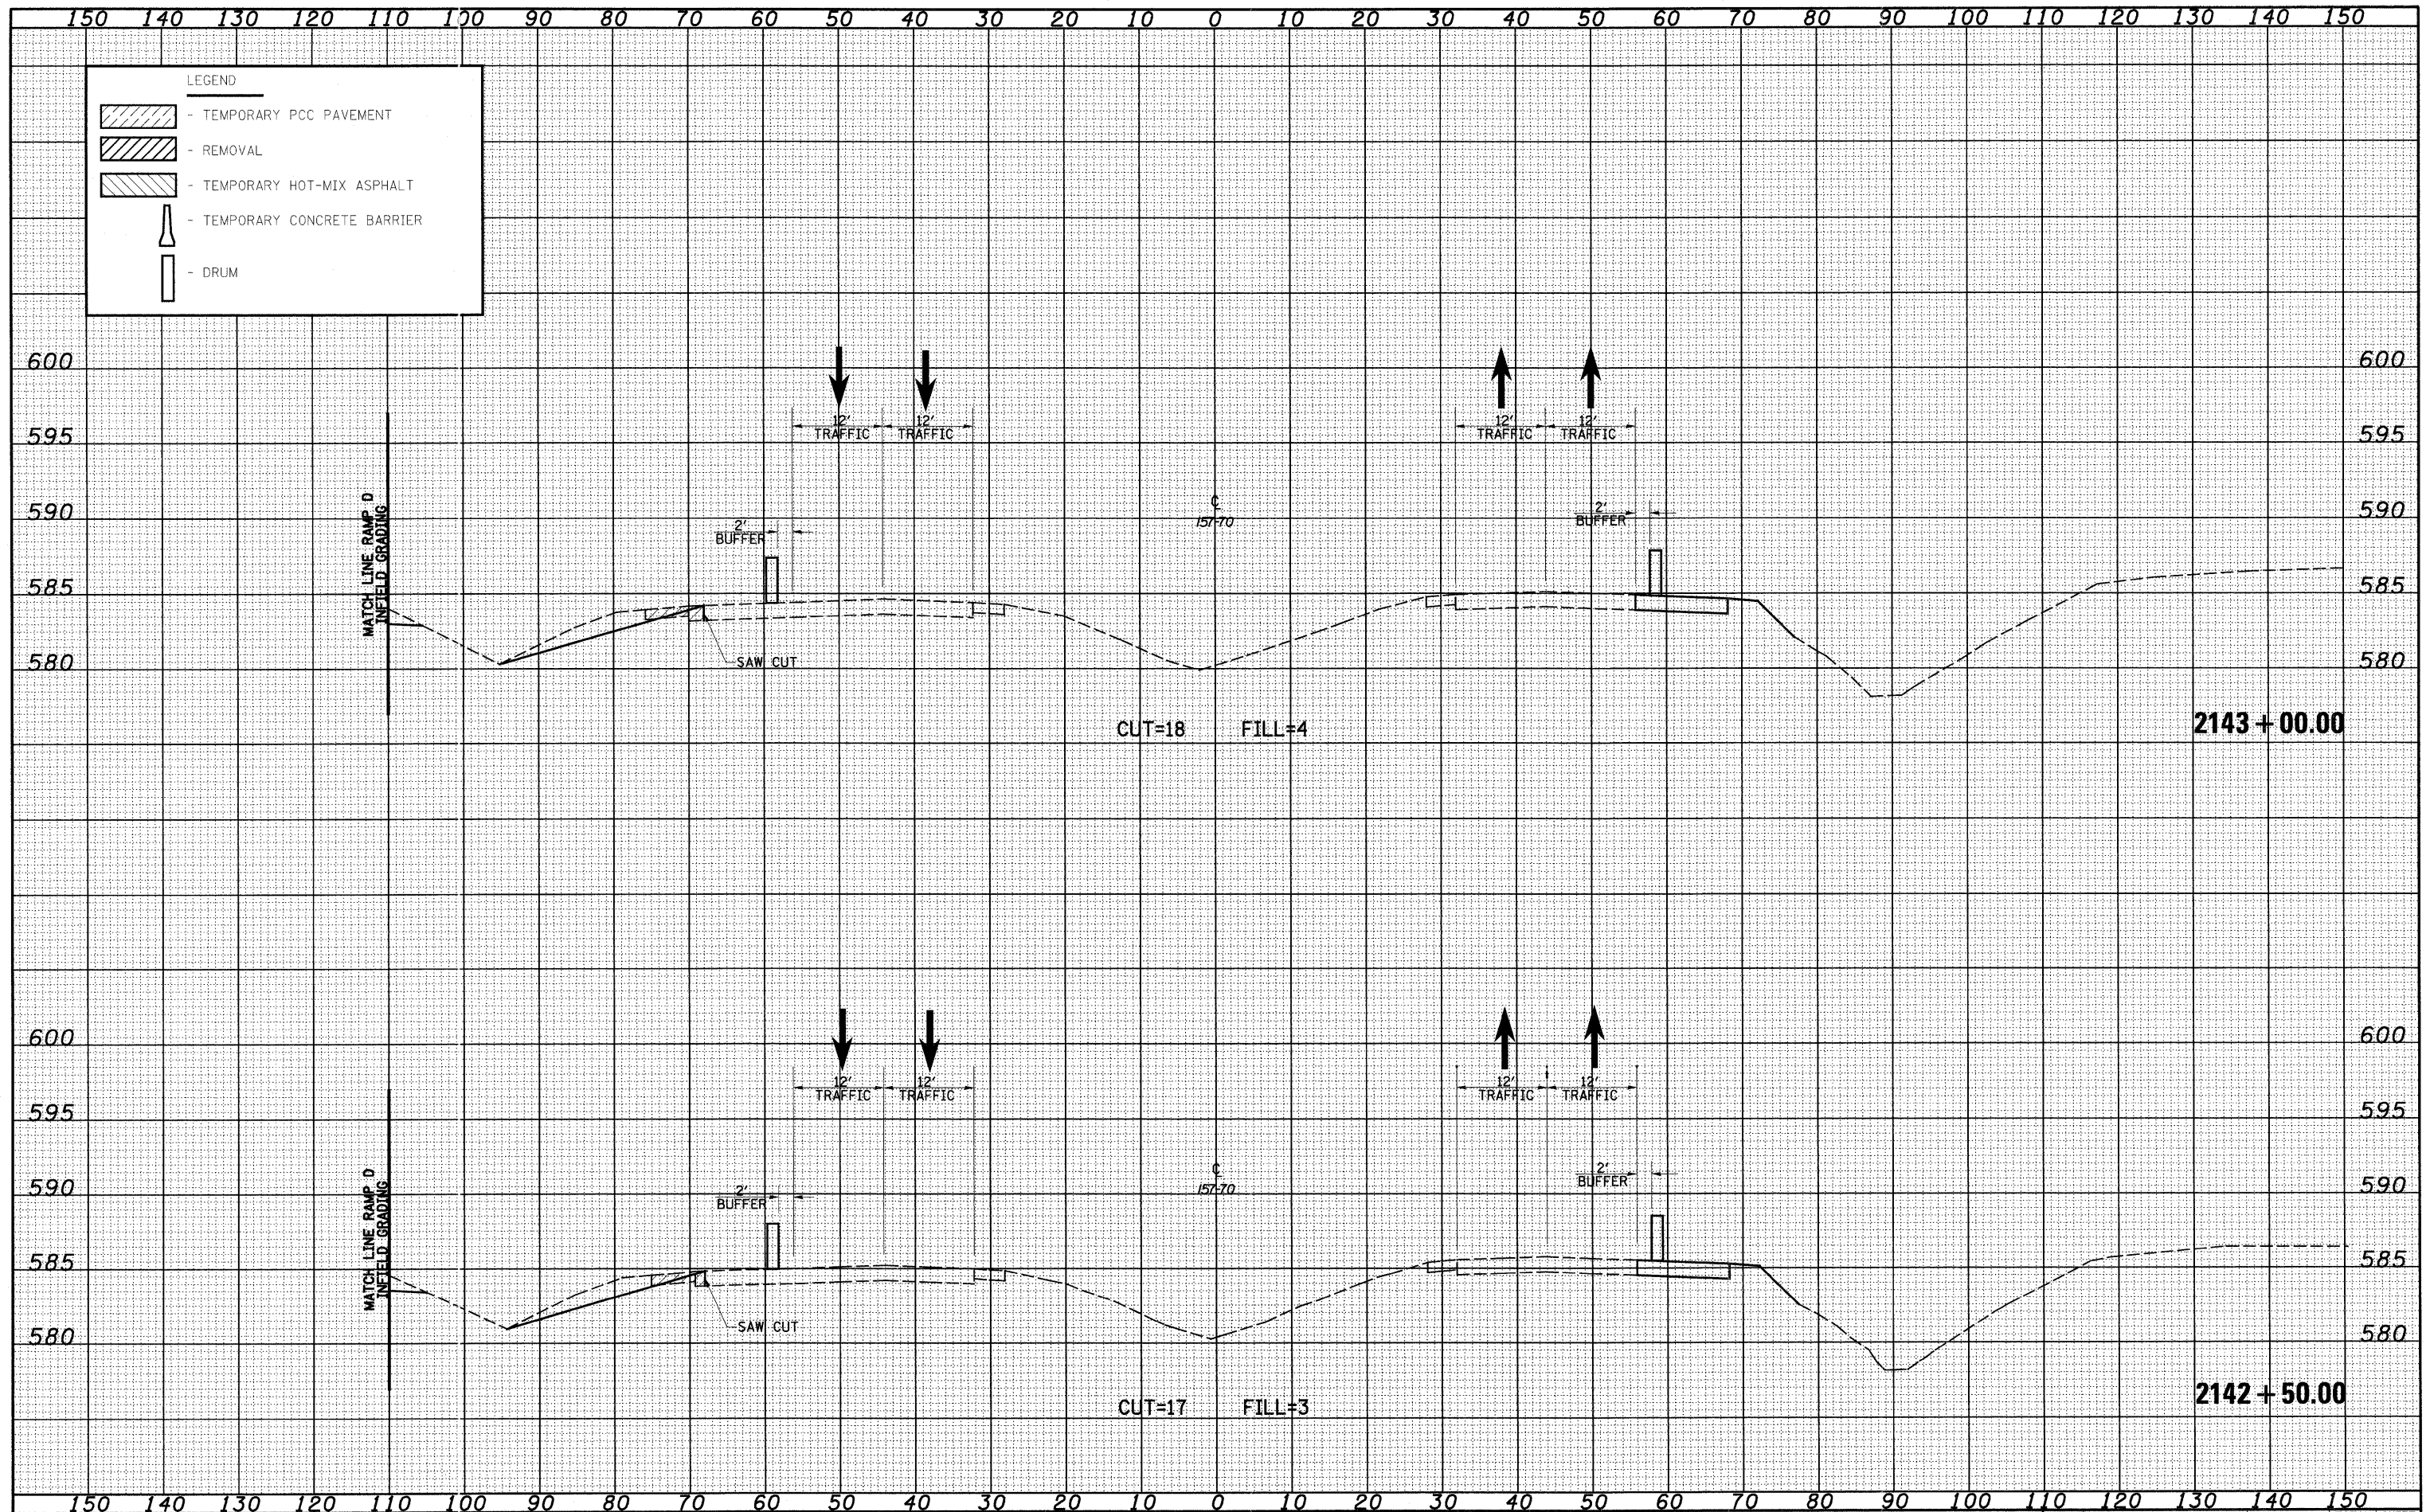

FILE NAME = S:\Projects\403\00072.57\70.dgn\fig\sta#2142+50.dwg
 USER NAME = lmda
 DESIGNED - JWS
 DRAWN - ILEC
 CHECKED - BRM
 DATE - 11-05-08

REVISÉ -
 REVISÉ -
 REVISÉ -
 REVISÉ -

REVISÉ -
 REVISÉ -
 REVISÉ -
 REVISÉ -

STATE OF ILLINOIS
DEPARTMENT OF TRANSPORTATION

MAINTENANCE OF TRAFFIC, I-57/70 (STAGE 1)
 SCALE: 1"=10'
 SHEET NO. 9 OF 16 SHEETS
 STA. 2142+50.00 TO STA. 2143+00.00

F.A.I. RTE. 57/70	SECTION (25-3) I-6	COUNTY EFFINGTON	TOTAL SHEETS 839	SHEET NO. 747
FED. ROAD DIST. NO. ILLINOIS FED. AID PROJECT			CONTRACT NO. 74293	