


DATE	
BY	
FINAL SURVEY	
SKETCHED	
NOTED	
PLOTTED	
TEMPLATE	
AREAS	
CHECKED	
NO.	

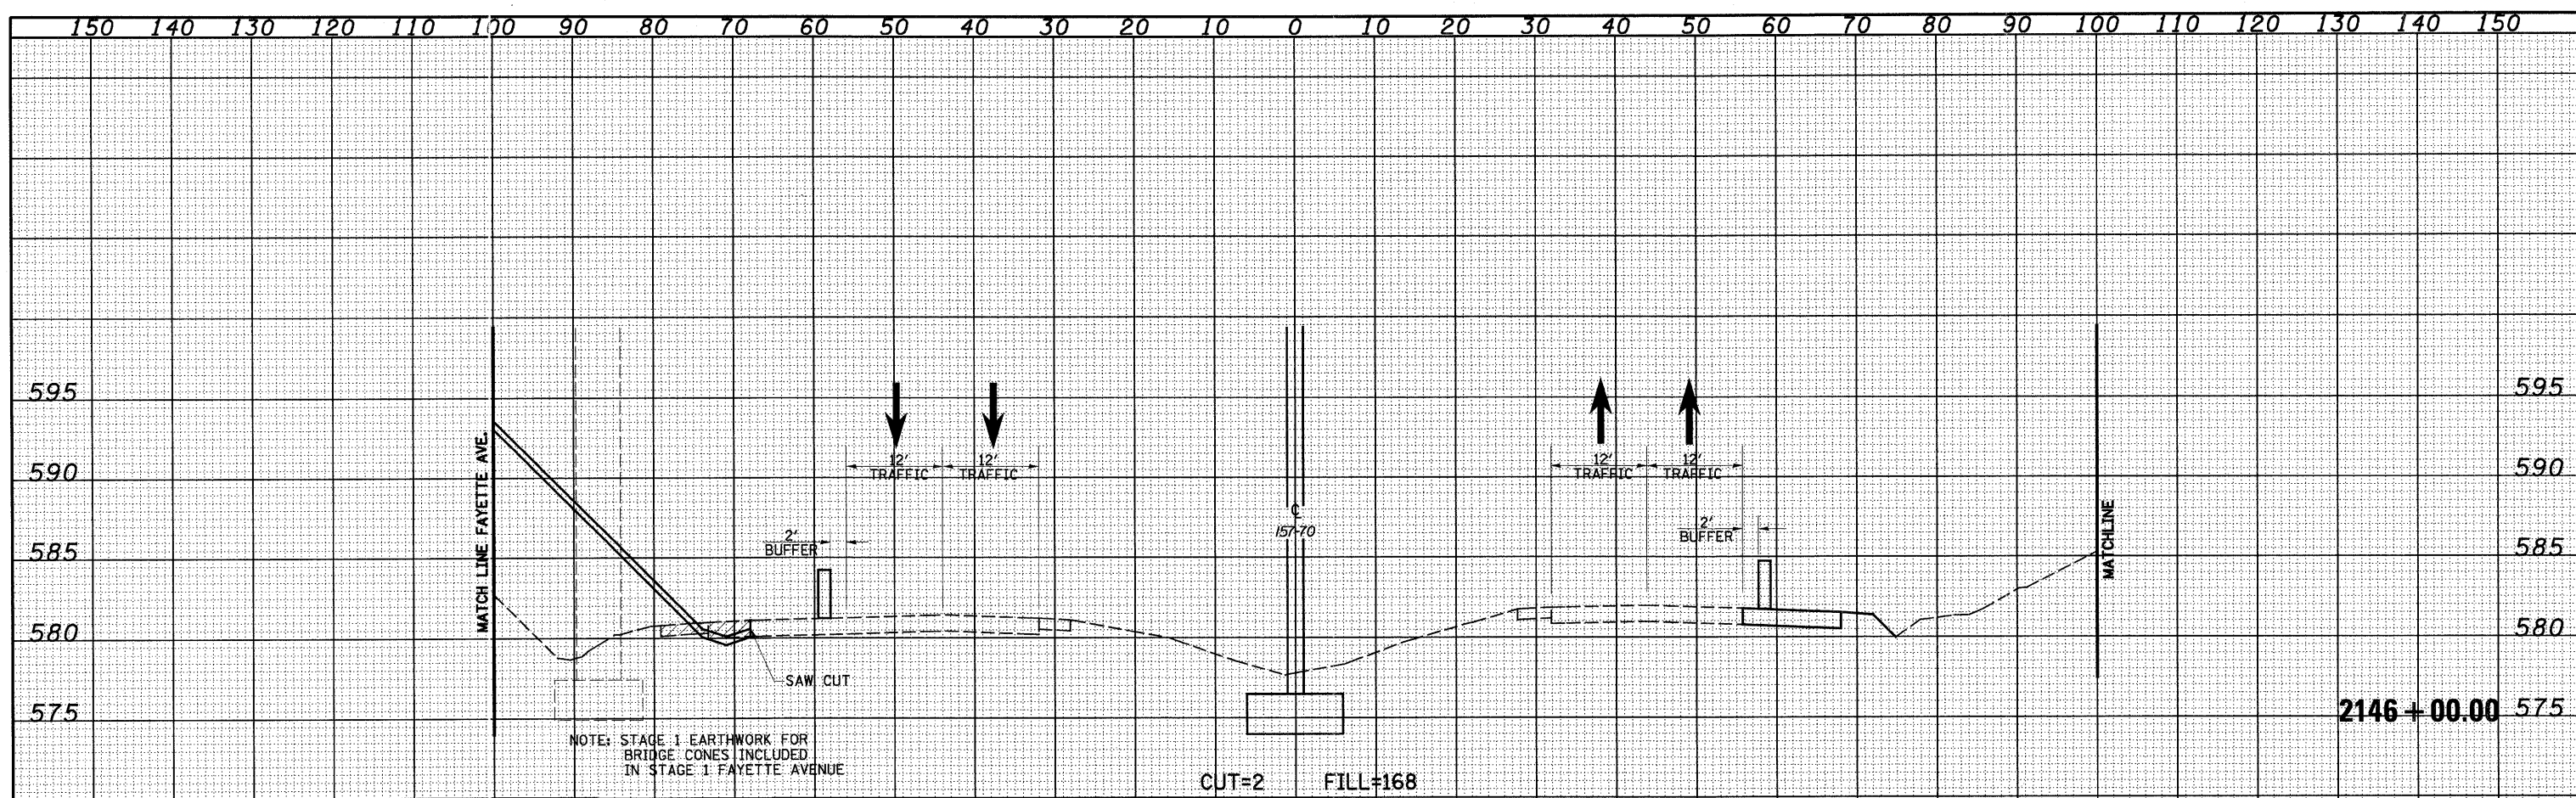

**LEGEND**

- TEMPORARY PCC PAVEMENT
- REMOVAL
- TEMPORARY HOT-MIX ASPHALT
- TEMPORARY CONCRETE BARRIER
- DRUM

DATE	
BY	
ORIGINAL SURVEY	
SKETCHED	
NOTED	
PLOTTED	
TEMPLATE	
AREAS	
CHECKED	
NO.	

