


DATE _____
 BY _____
 SURVEYED _____
 PLOTTED _____
 TEMPLATE _____
 NOTE BOOK _____
 AREAS CHECKED _____
 NO. _____

DATE _____
 BY _____
 SURVEYED _____
 PLOTTED _____
 TEMPLATE _____
 NOTE BOOK _____
 AREAS CHECKED _____
 NO. _____

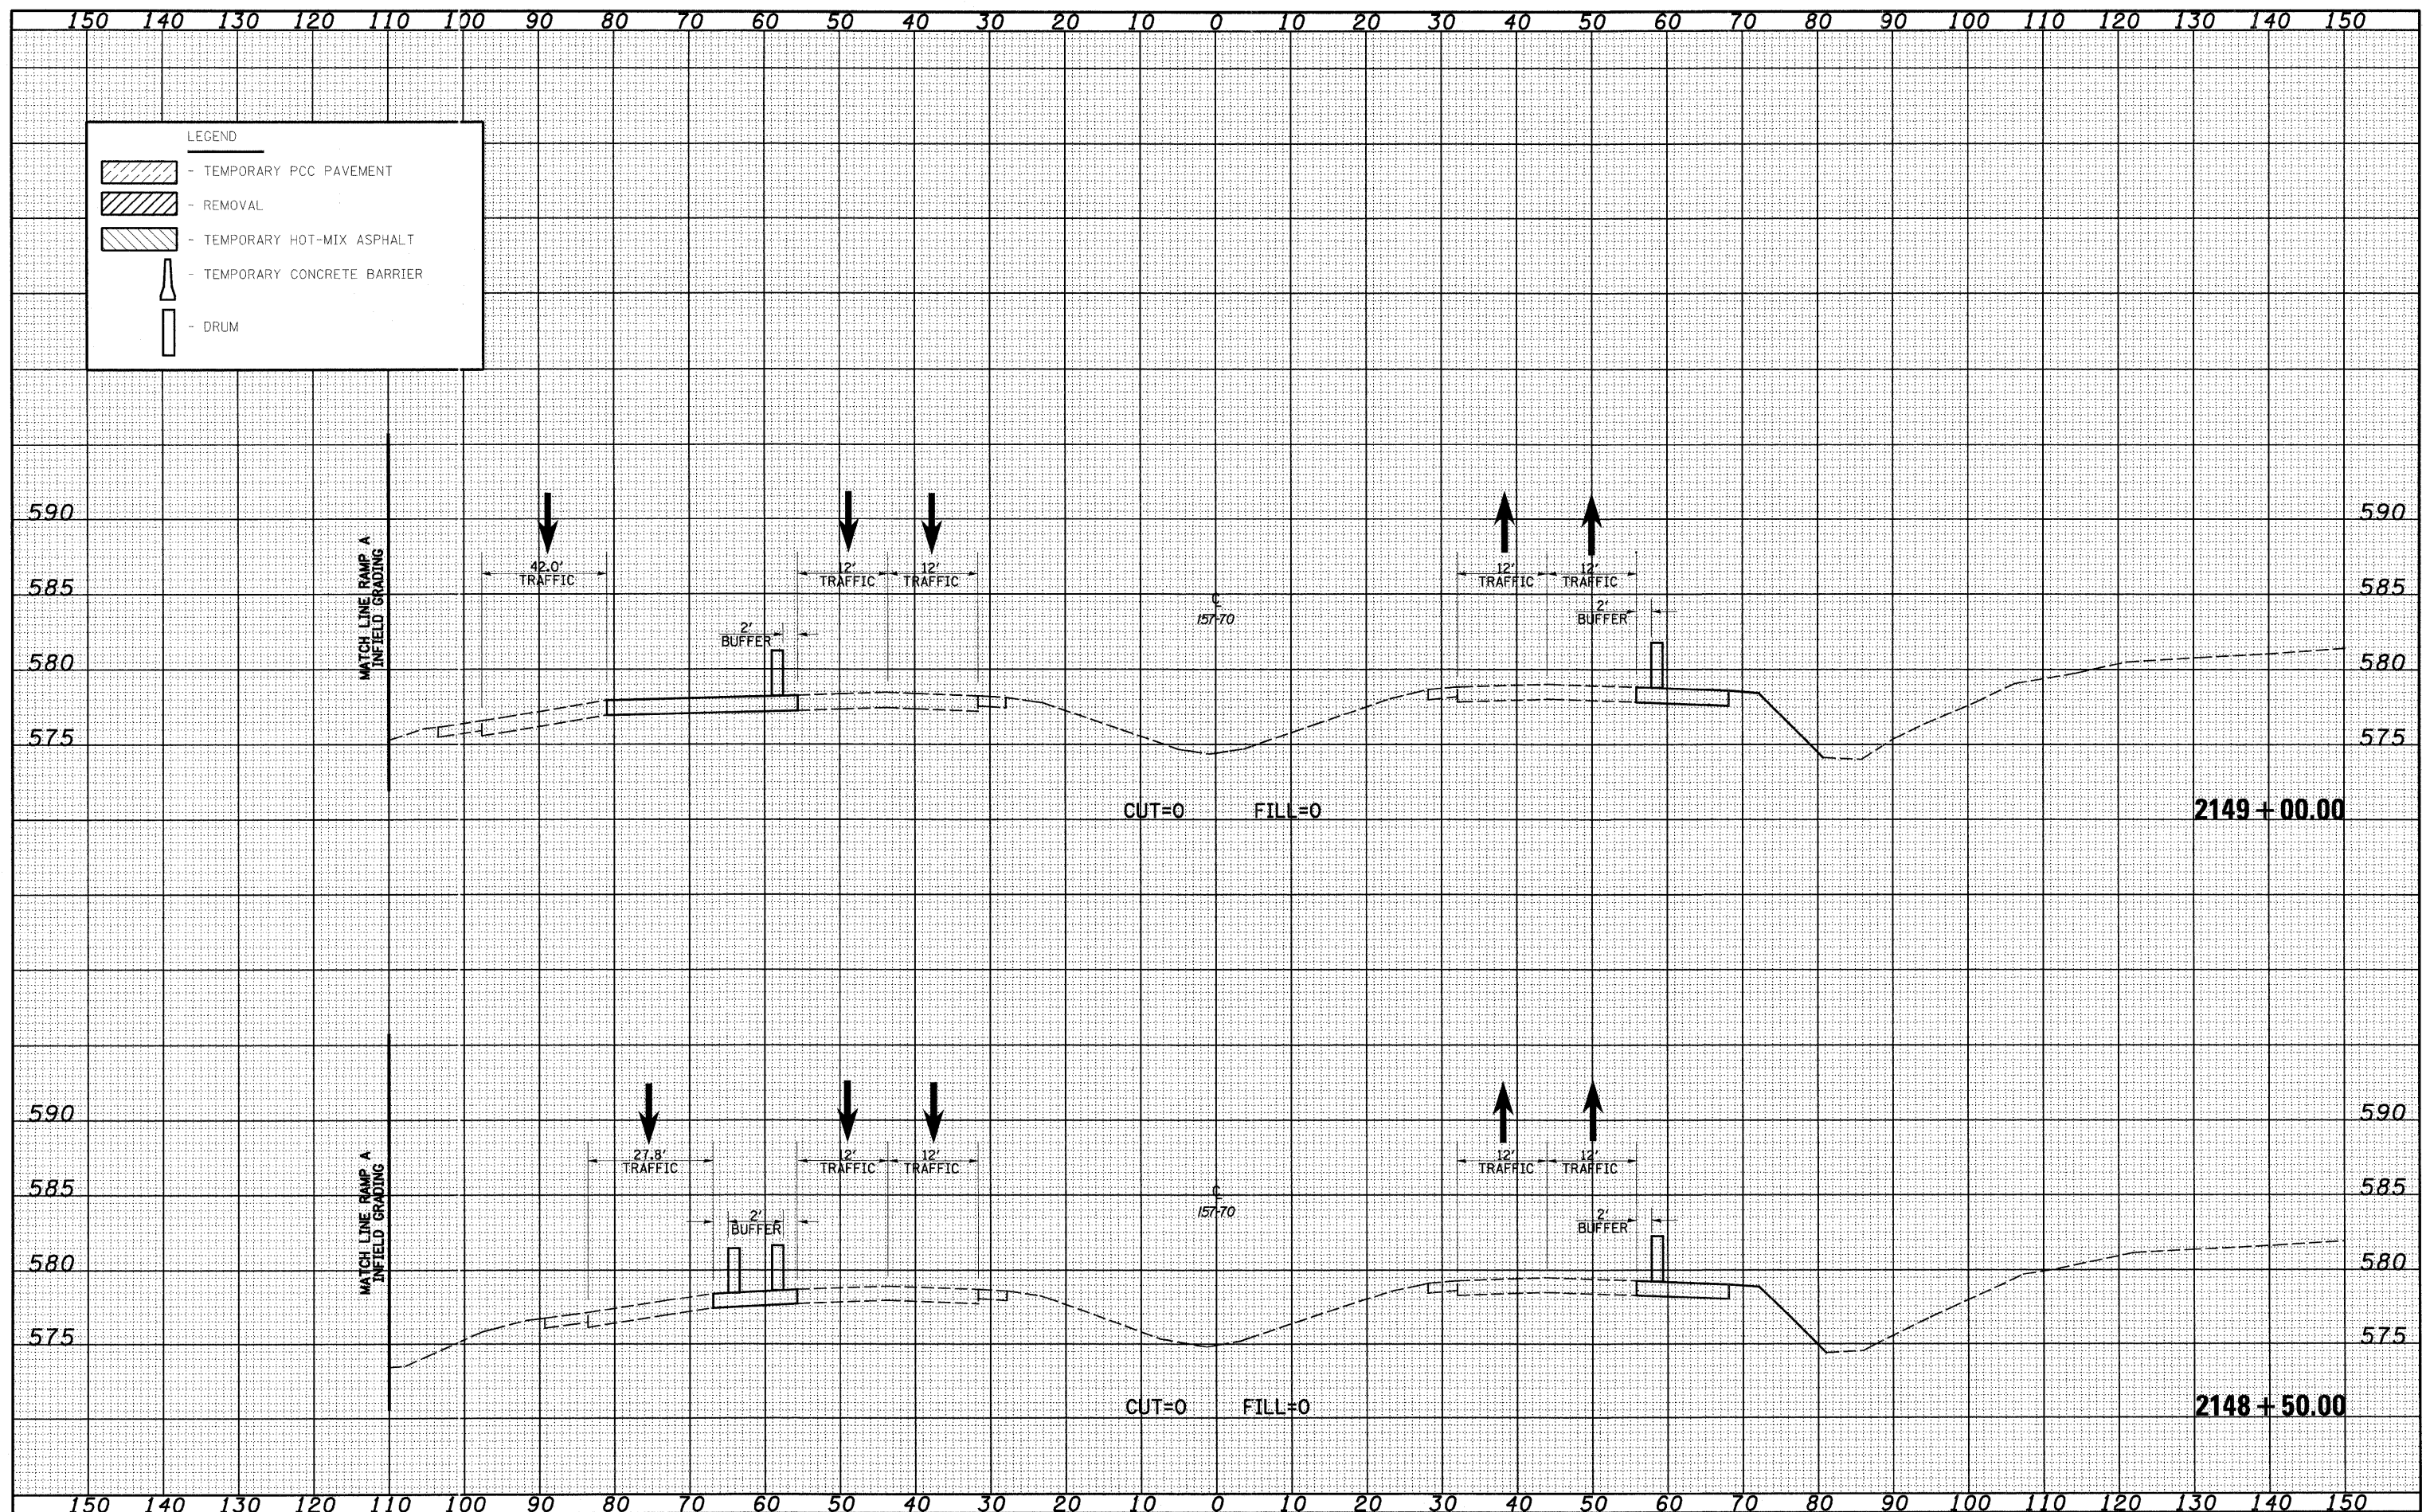

FILE NAME = S:\Projects\03-2007\2148-2149\stage1.dwg
 USER NAME = lnda
 PLOT SCALE = 20.0000" / 1"
 PLOT DATE = 6/24/2012

DESIGNED - JWS
 DRAWN - LEC
 CHECKED - BRM
 DATE - 11-05-08

REVISED -
 REVISED -
 REVISED -
 REVISED -

STATE OF ILLINOIS
DEPARTMENT OF TRANSPORTATION

MAINTENANCE OF TRAFFIC, I-57/70 (STAGE 1)
 SCALE: 1"=10'
 SHEET NO. 15 OF 16 SHEETS
 STA. 2148+50.00 TO STA. 2149+00.00

PLAN RTE. 57/70	SECTION (25-3) I-6	COUNTY EFFINGTON	TOTAL SHEETS 839	SHEET NO. 753
CONTRACT NO. 74293			ILLINOIS FED. AID PROJECT	