


DATE _____
 BY _____
 SURVEYED _____
 PLOTTED _____
 TEMPLATE _____
 NOTE BOOK _____
 AREAS CHECKED _____
 NO. _____

DATE _____
 BY _____
 SURVEYED _____
 PLOTTED _____
 TEMPLATE _____
 NOTE BOOK _____
 AREAS CHECKED _____
 NO. _____

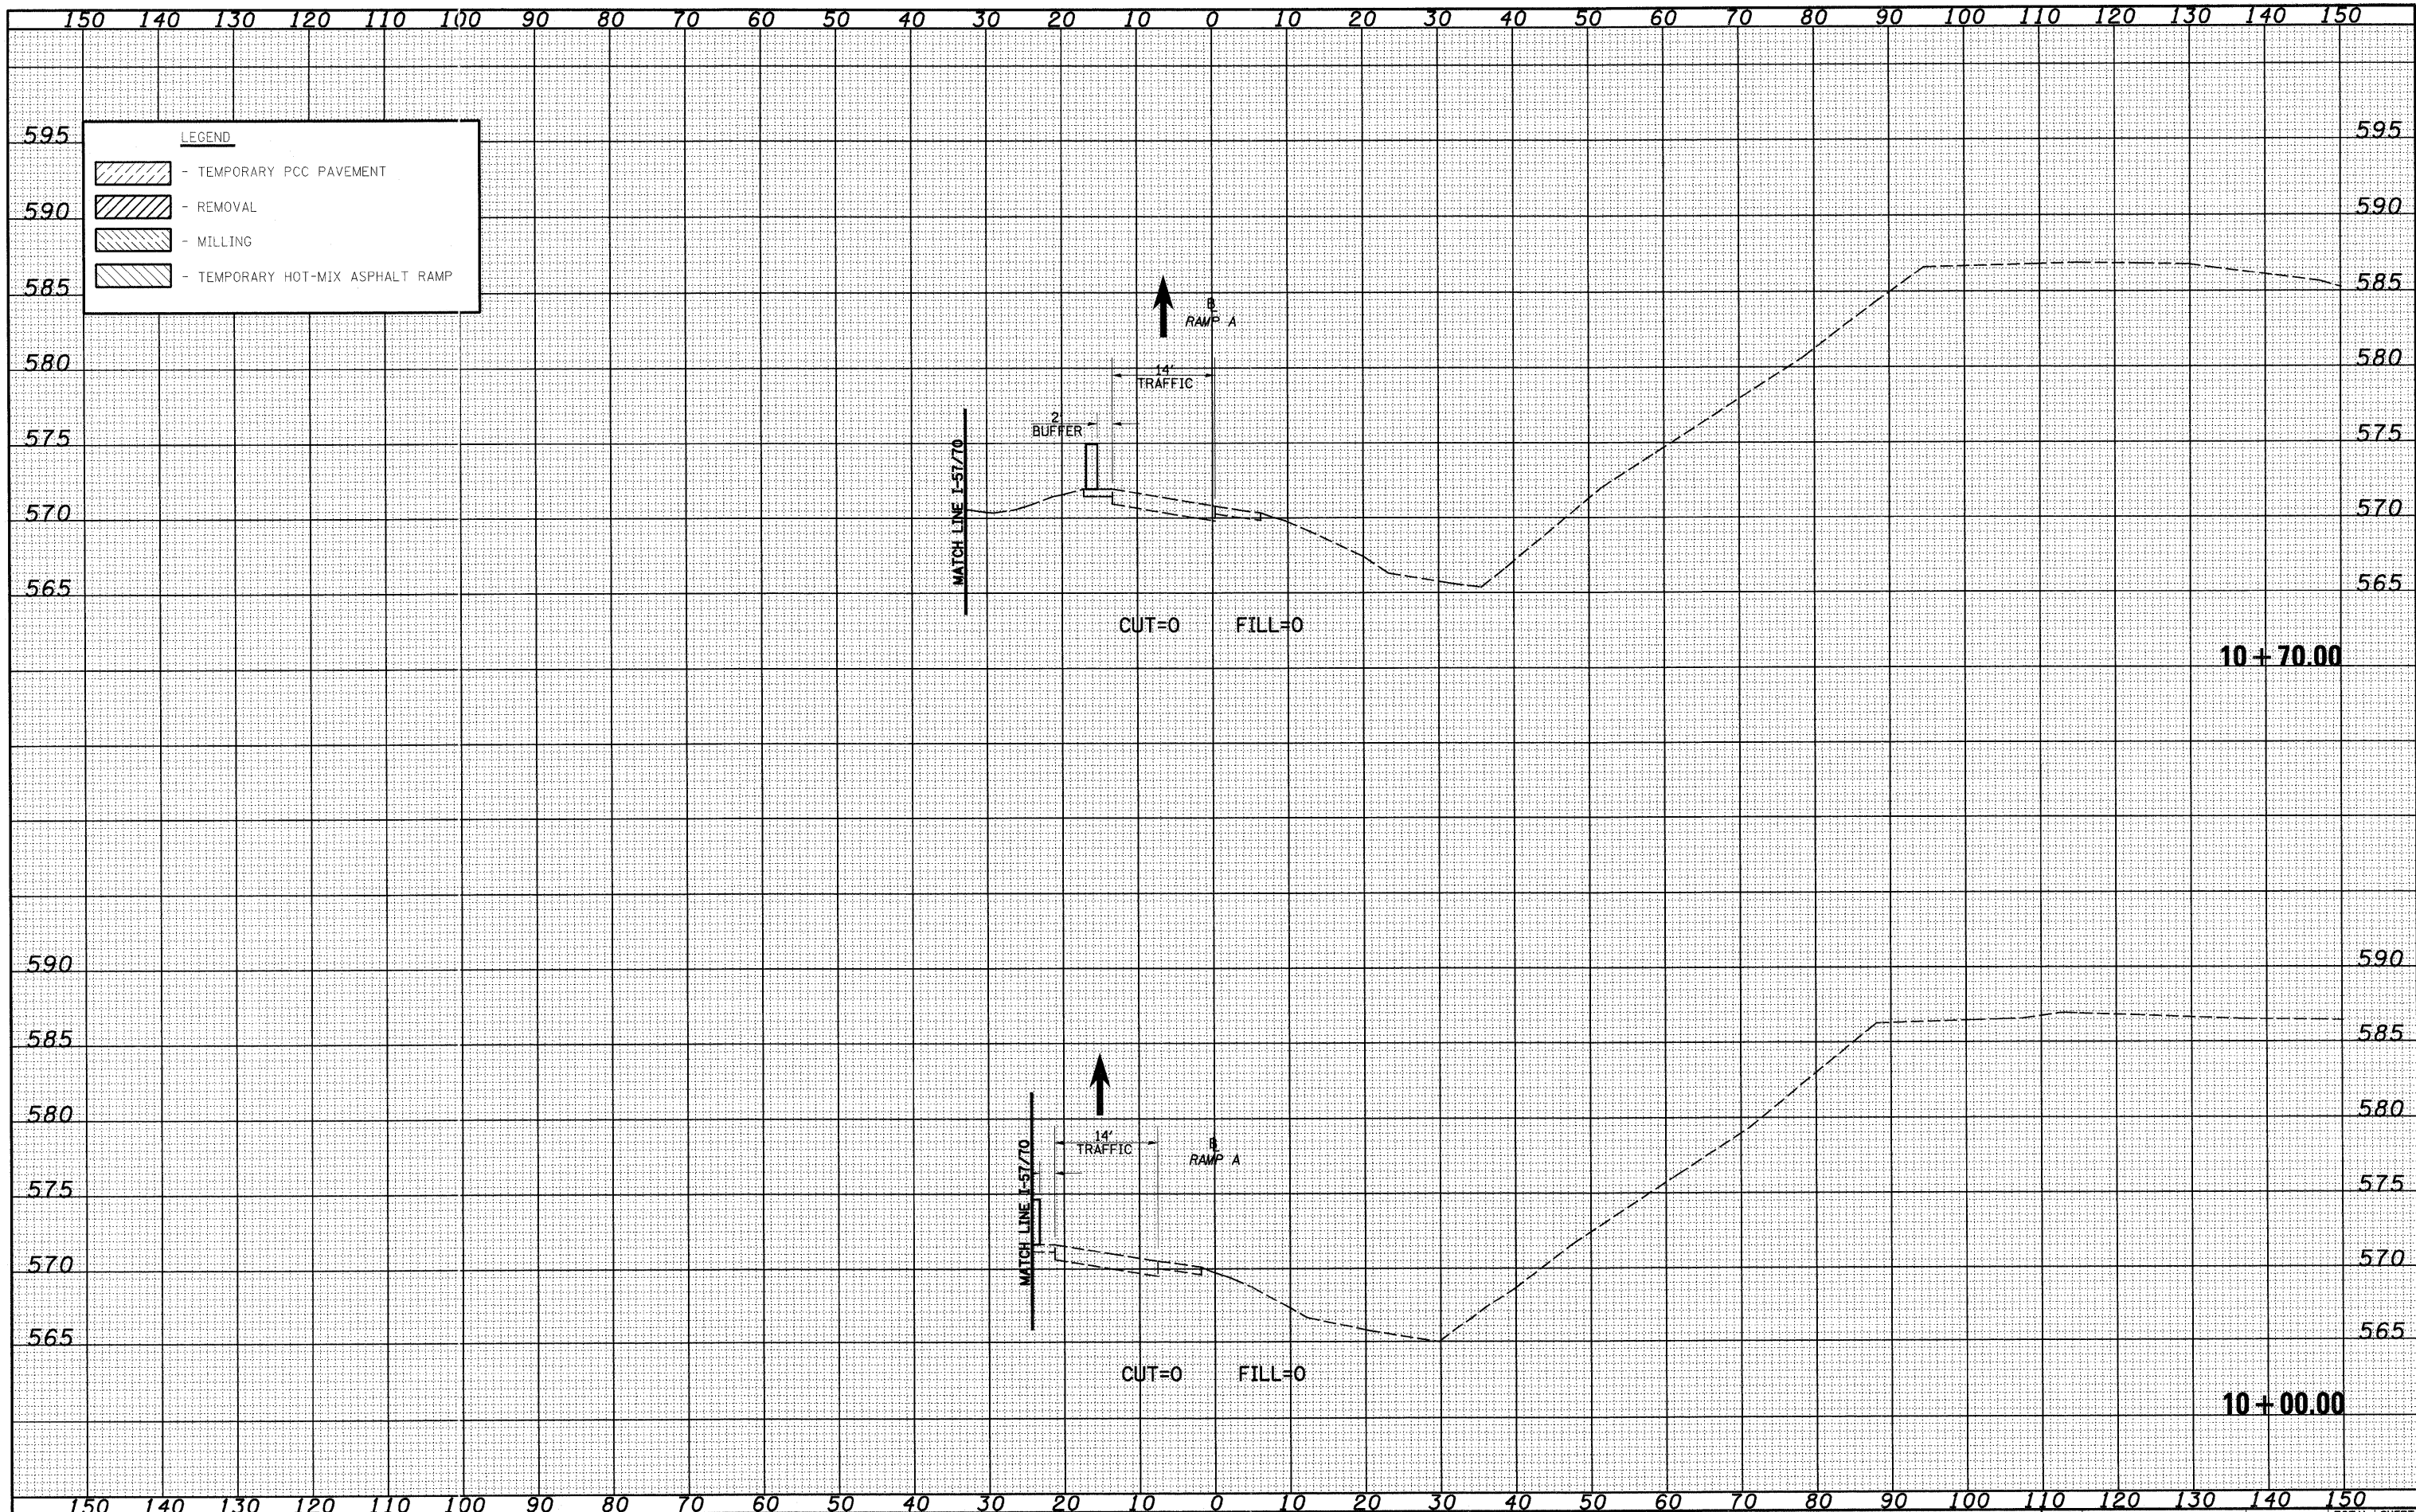

FILE NAME = S:\p1\36140-00072-17-70.dgn
 USER NAME = lunde

DESIGNED - JWS
 DRAWN - LEC
 CHECKED - BRM
 DATE - 11-05-07

REVISED -
 REVISED -
 REVISED -
 REVISED -

STATE OF ILLINOIS
 DEPARTMENT OF TRANSPORTATION

MAINTENANCE OF TRAFFIC, FAYETTE RAMP A (STAGE 2)
 SCALE: 1"=10'
 SHEET NO. 1 OF 19 SHEETS
 STA. 10+00.00 TO STA. 10+70.00

F.A.I. RTE. 57/70	SECTION (25-311-6)	COUNTY EFFINGHAM	TOTAL SHEETS 839	SHEET NO. 760
FED. ROAD DIST. NO. ILLINOIS FED. AID PROJECT			CONTRACT NO. 74293	