


DATE	
BY	
FINAL SURVEY	
SURVEYED	
PLOTTED	
NOTE BOOK	
TEMPLATE	
AREAS CHECKED	
NO.	

DATE	
BY	
ORIGINAL SURVEY	
SURVEYED	
PLOTTED	
NOTE BOOK	
TEMPLATE	
AREAS CHECKED	
NO.	

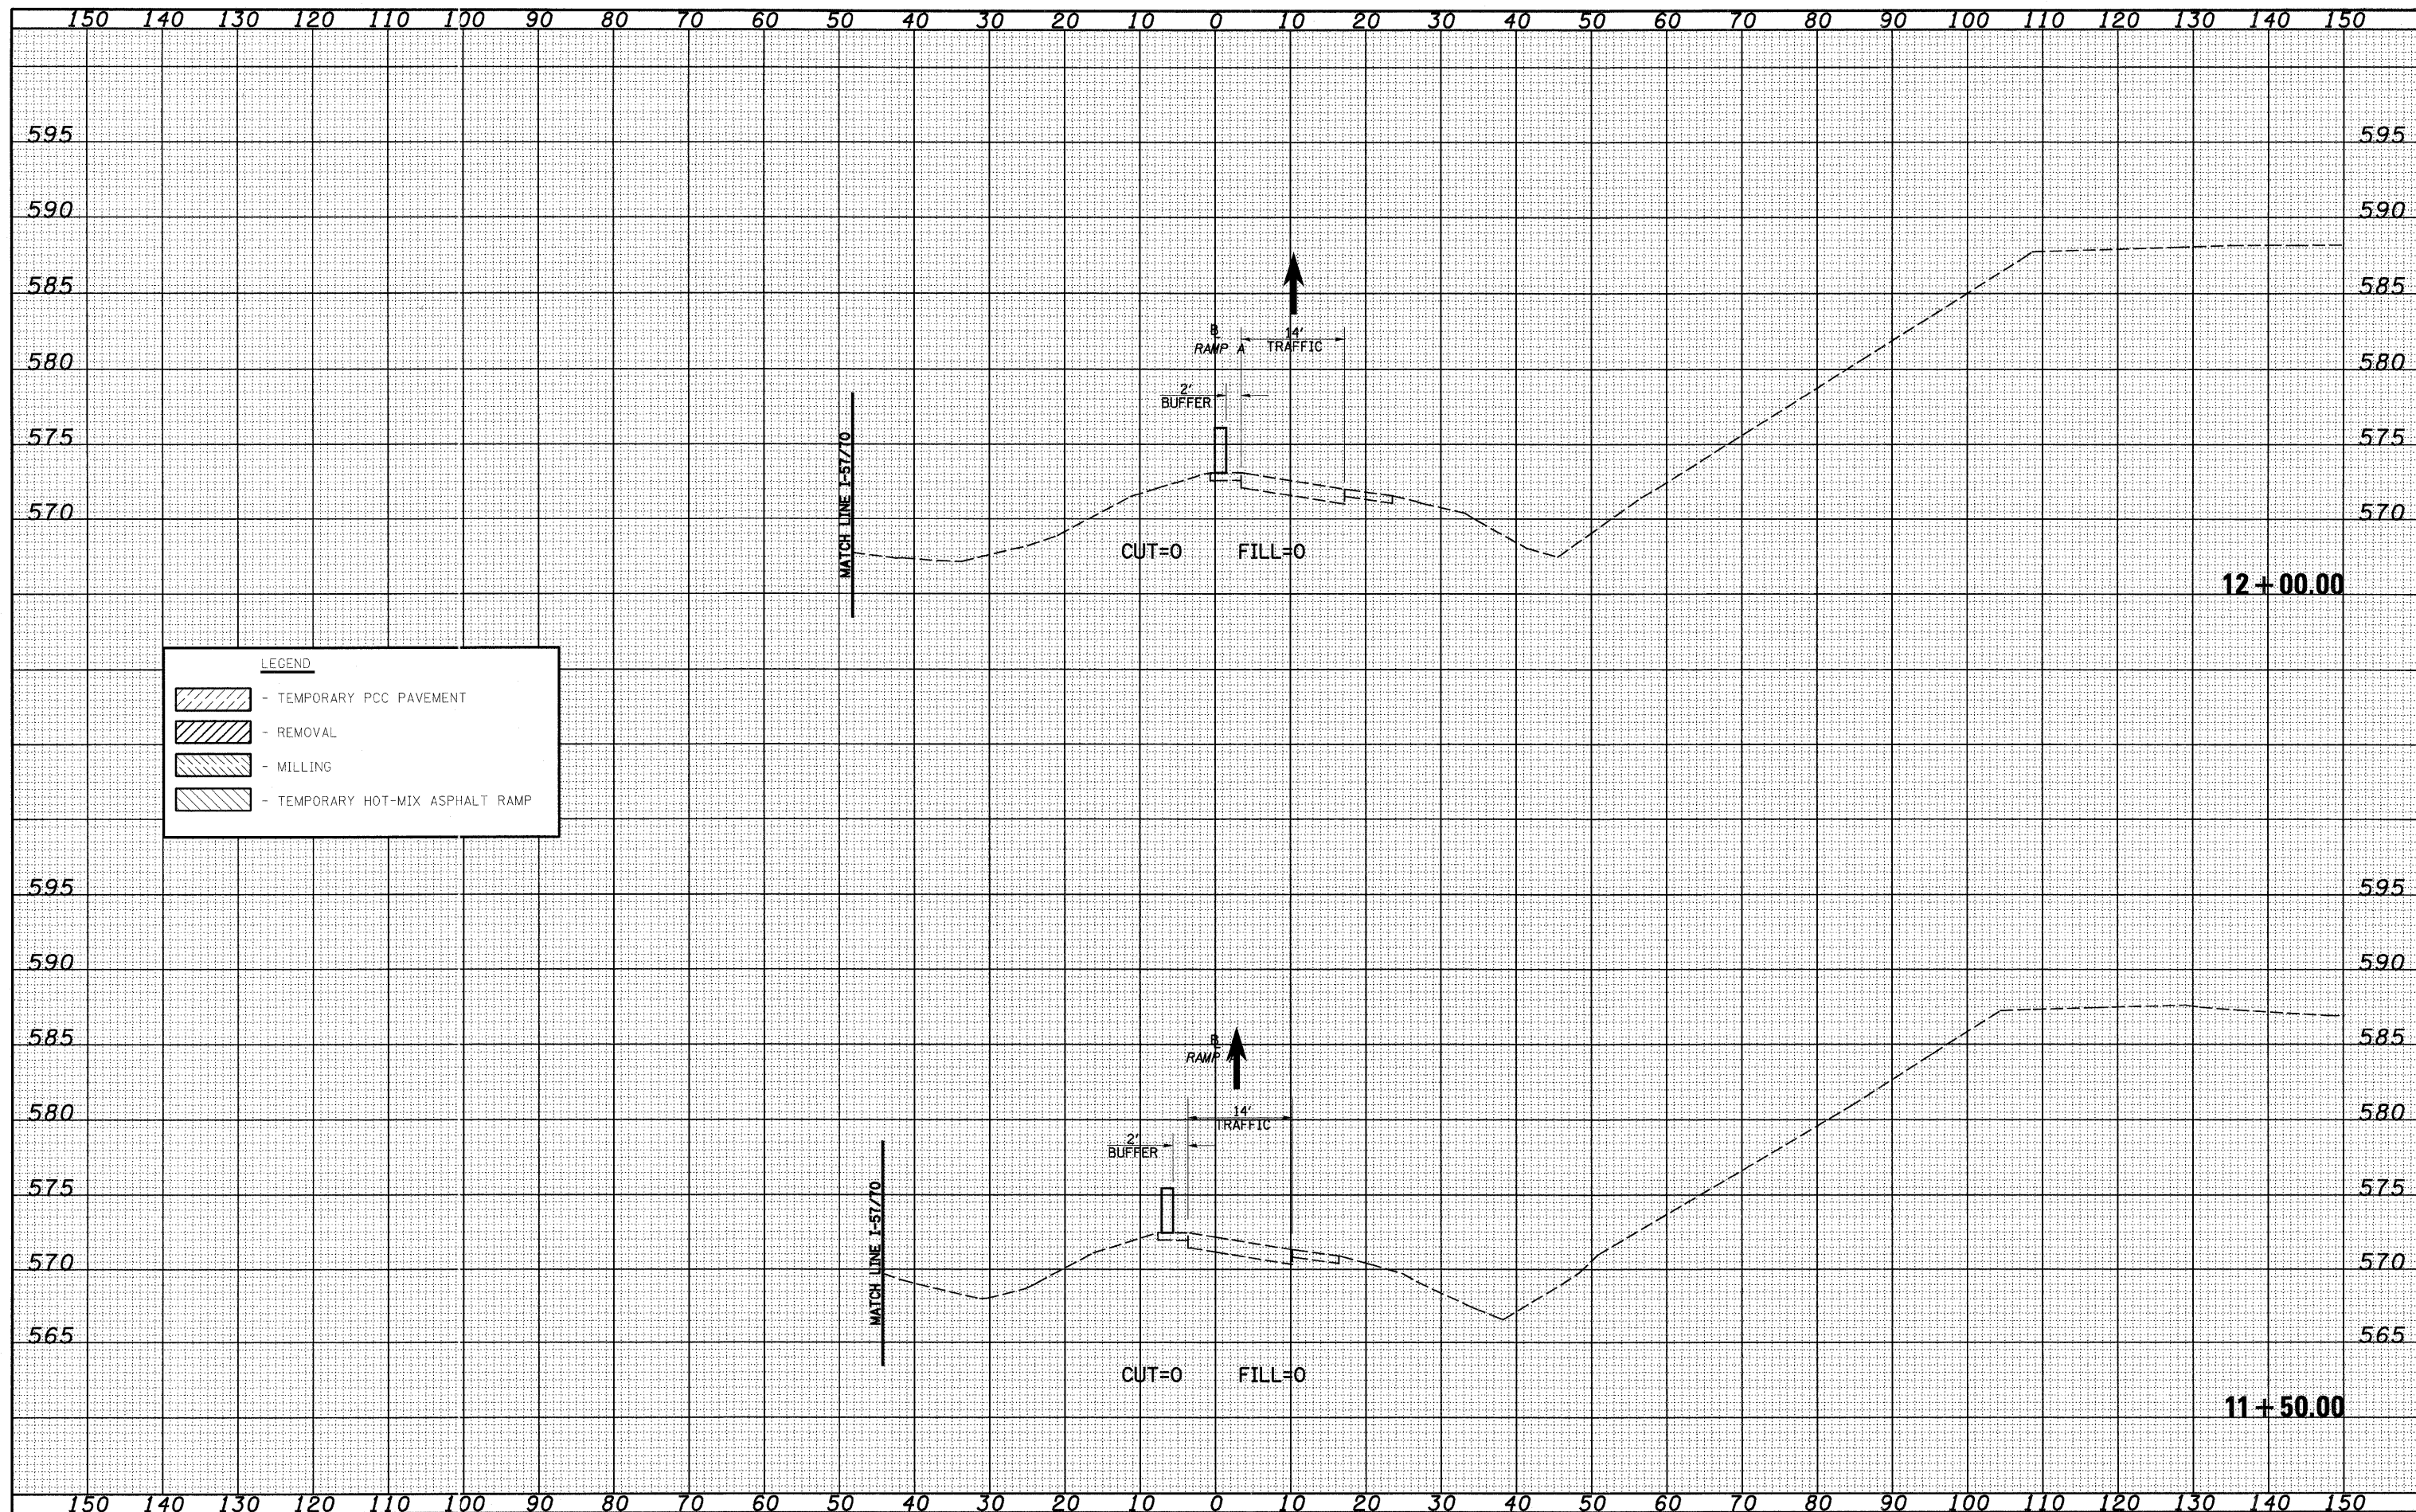

LEGEND	
	- TEMPORARY PCC PAVEMENT
	- REMOVAL
	- MILLING
	- TEMPORARY HOT-MIX ASPHALT RAMP

FILE NAME = S:\Project\11-05-07\11-05-07.dgn
 USER NAME = lmda
 PLOT SCALE = 28.0000' / IN.
 PLOT DATE = 6/24/2010

DESIGNED - JWS
 DRAWN - LEC
 CHECKED - BRM
 DATE - 11-05-07

REVISED -
 REVISED -
 REVISED -
 REVISED -

**STATE OF ILLINOIS
 DEPARTMENT OF TRANSPORTATION**

MAINTENANCE OF TRAFFIC, FAYETTE RAMP A (STAGE 2)
 SCALE: 1"=10' SHEET NO. 4 OF 19 SHEETS STA. 11+50.00 TO STA. 12+00.00

FAYETTE	SECTION	COUNTY	TOTAL SHEETS	SHEET NO.
57/70	(25-3)I-6	EFFINGHAM	839	763
CONTRACT NO. 74293				
FED. ROAD DIST. NO.		ILLINOIS FED. AID PROJECT		