


DATE	
BY	
FINAL SURVEY	SURVEYED
NOTE BOOK	PLotted
NO.	TEMPLATE
	AREAS CHECKED

DATE	
BY	
ORIGINAL SURVEY	SURVEYED
NOTE BOOK	PLotted
NO.	TEMPLATE
	AREAS CHECKED

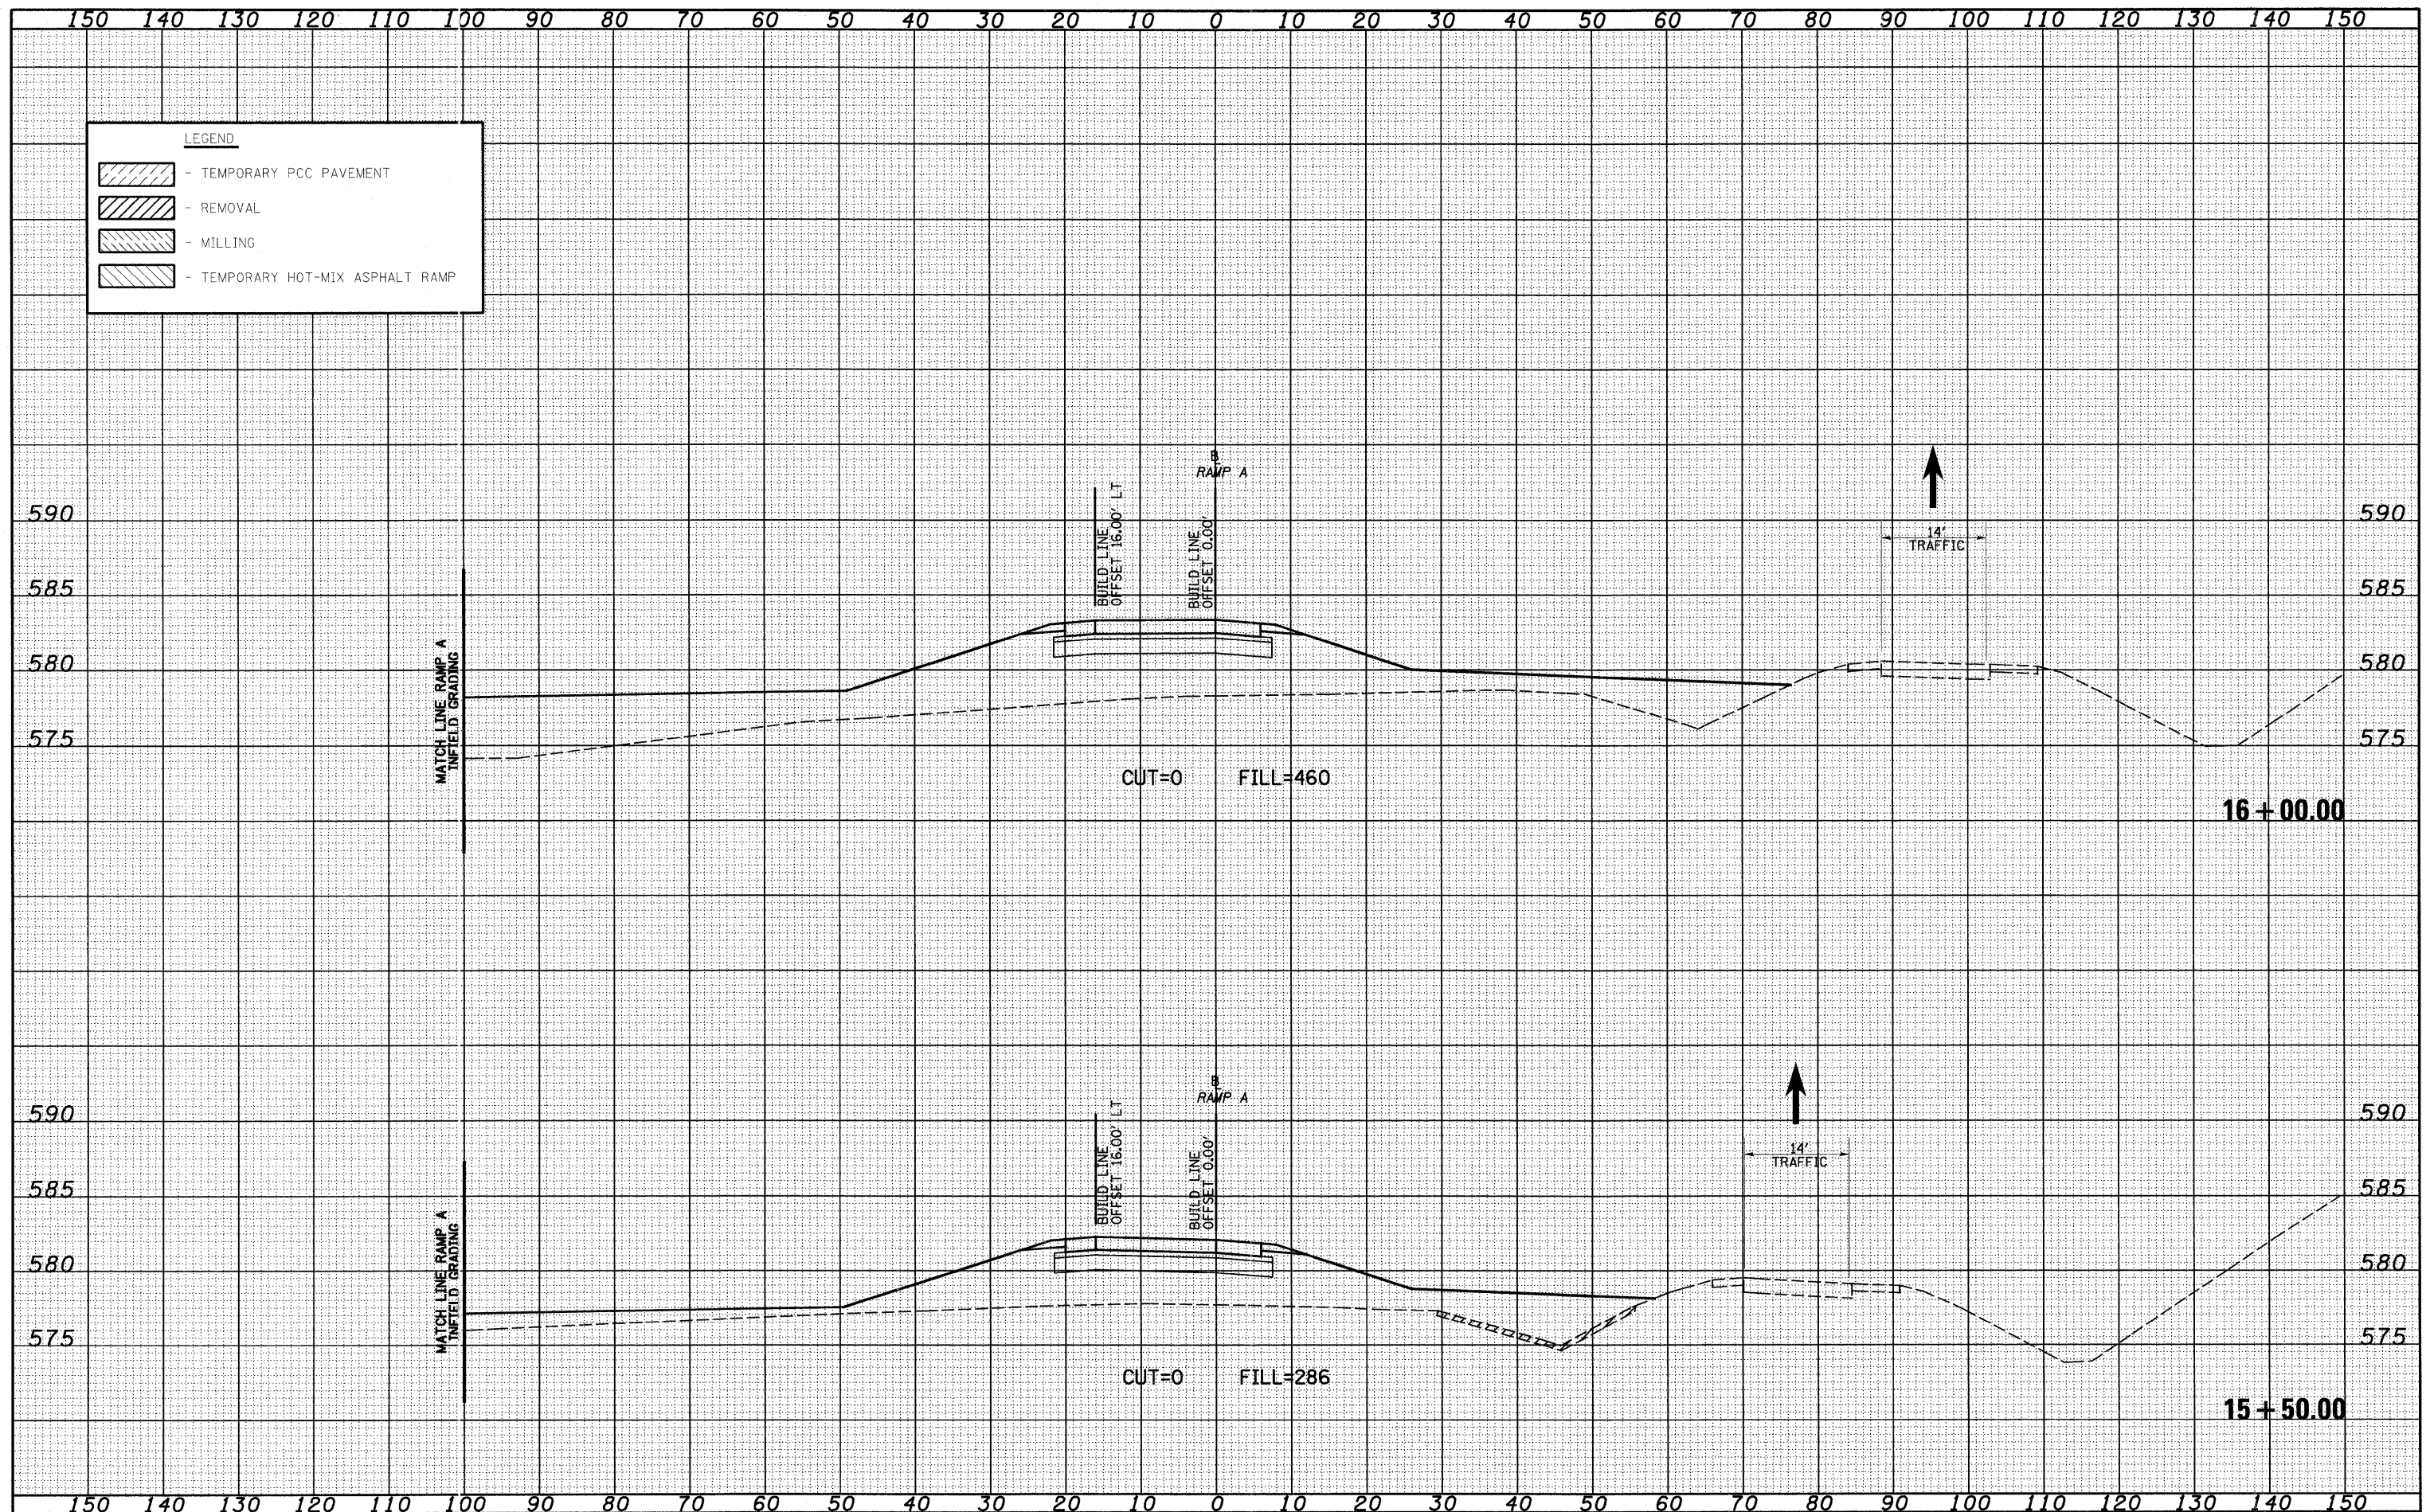

FILE NAME = S:\Projects\143-00072.51-70\Drawings\FayetteRampA\143-00072.dgn
 USER NAME = lmda
 PLOT SCALE = 28,00000 ' / IN.
 PLOT DATE = 6/24/2010

DESIGNED - JWS
 DRAWN - ILEC
 CHECKED - BRM
 DATE - 11-05-07

REVISED -
 REVISED -
 REVISED -
 REVISED -

STATE OF ILLINOIS
 DEPARTMENT OF TRANSPORTATION

MAINTENANCE OF TRAFFIC, FAYETTE RAMP A (STAGE 2)
 SCALE: 1"=10'
 SHEET NO. 8 OF 19 SHEETS
 STA. 15+50.00 TO STA. 16+00.00

F.A.T. RTE.	SECTION	COUNTY	TOTAL SHEETS	SHEET NO.
57/70	(25-3)I-6	EFFINGHAM	839	767
CONTRACT NO.			74293	

FED. ROAD DIST. NO. ILLINOIS FED. AID PROJECT