


DATE	
BY	
FINAL SURVEY	
NOTED	
TEMPLATE	
NO. BOOK	
AREAS CHECKED	

DATE	
BY	
ORIGINAL SURVEY	
NOTED	
TEMPLATE	
NO. BOOK	
AREAS CHECKED	

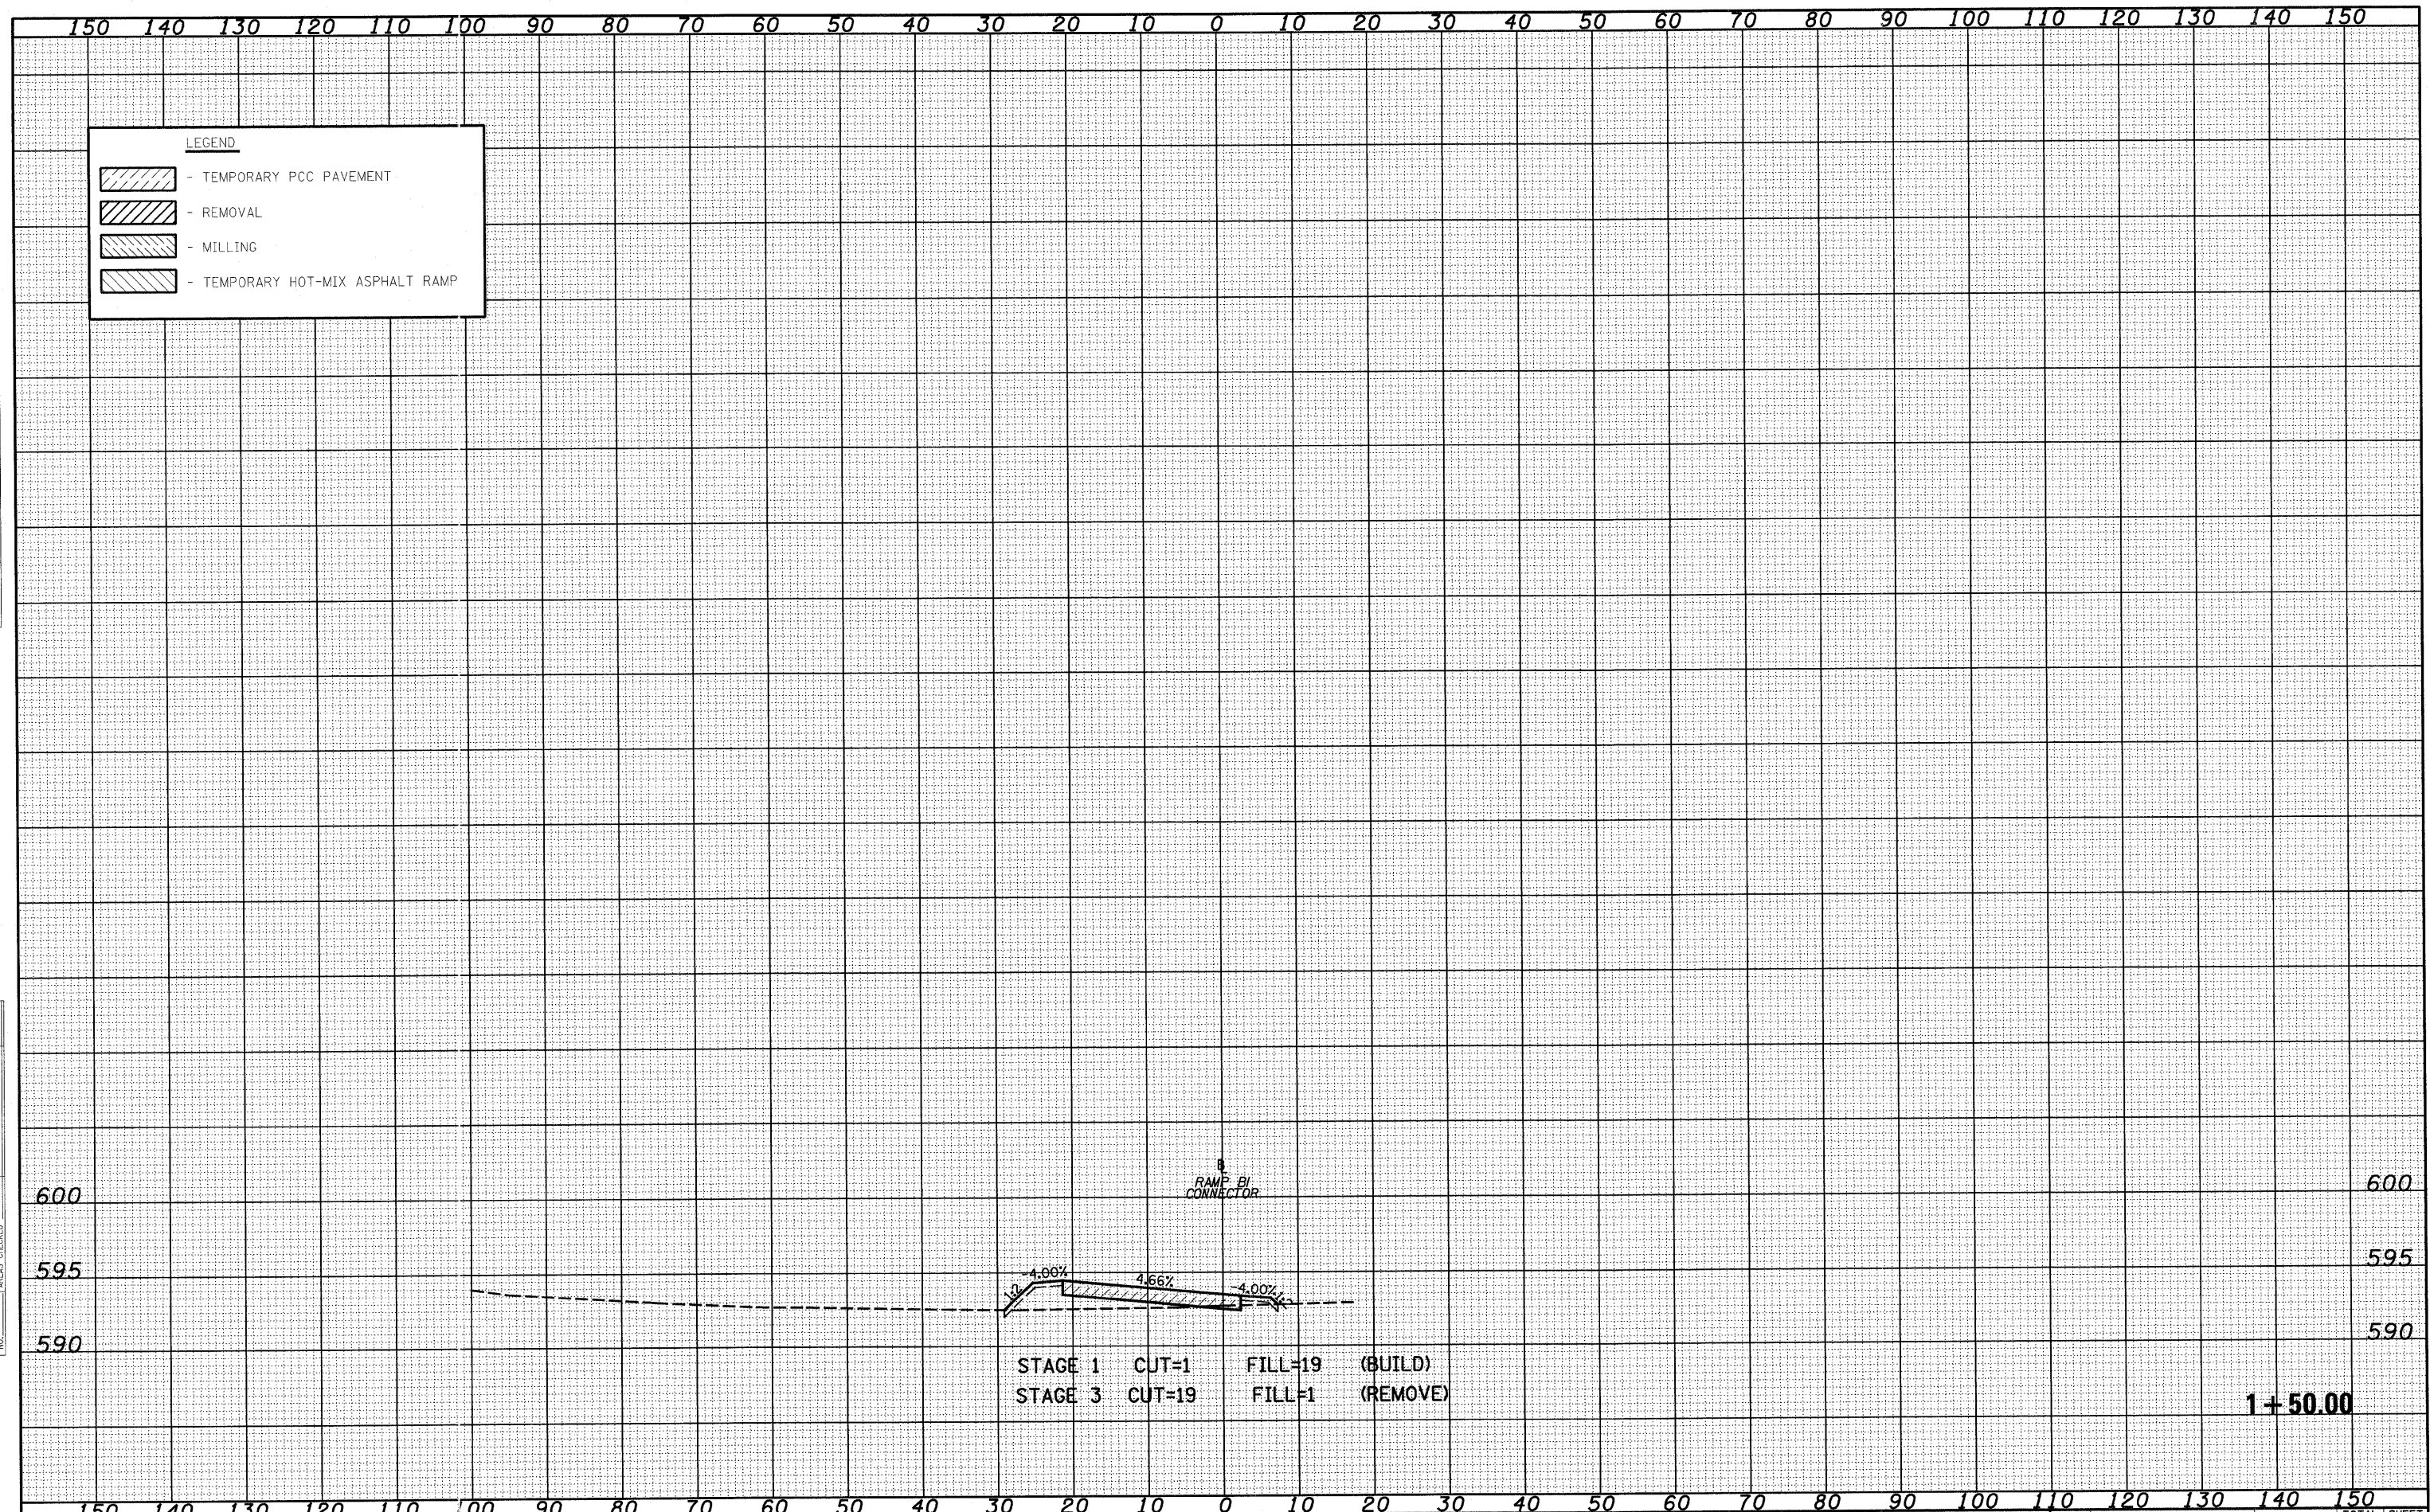

FILE NAME = S:\Projects\102-00072-51-70.dgn  
 USER NAME = linda  
 PLOT SCALE = 20.00000' / IN.  
 PLOT DATE = 6/24/2010

DESIGNED - JWS  
 DRAWN - LEC  
 CHECKED - BRM  
 DATE - 11-05-07

REVISED -  
 REVISED -  
 REVISED -  
 REVISED -

**STATE OF ILLINOIS  
 DEPARTMENT OF TRANSPORTATION**

**CROSS SECTIONS, FAYETTE AVE. - RAMP B1 TEMPORARY CONNECTOR  
 STAGE 1**

SCALE: 1"=10'    SHEET NO. 3 OF 3 SHEETS    STA. 1+50.00 TO STA. 1+50.00

F.A.I. RTE. 57/70	SECTION (25-3)1-6	COUNTY EFFINGHAM	TOTAL SHEETS 839	SHEET NO. 786
FED. ROAD DIST. NO.    ILLINOIS FED. AID PROJECT			CONTRACT NO. 74293	