


DATE	
BY	
FINAL SURVEY	
NOTED SURVEY	
NOTE BOOK	
NO.	
TEMP. PAVE.	
AREAS CHECKED	

DATE	
BY	
ORIGINAL SURVEY	
NOTED SURVEY	
NOTE BOOK	
NO.	
TEMP. PAVE.	
AREAS CHECKED	

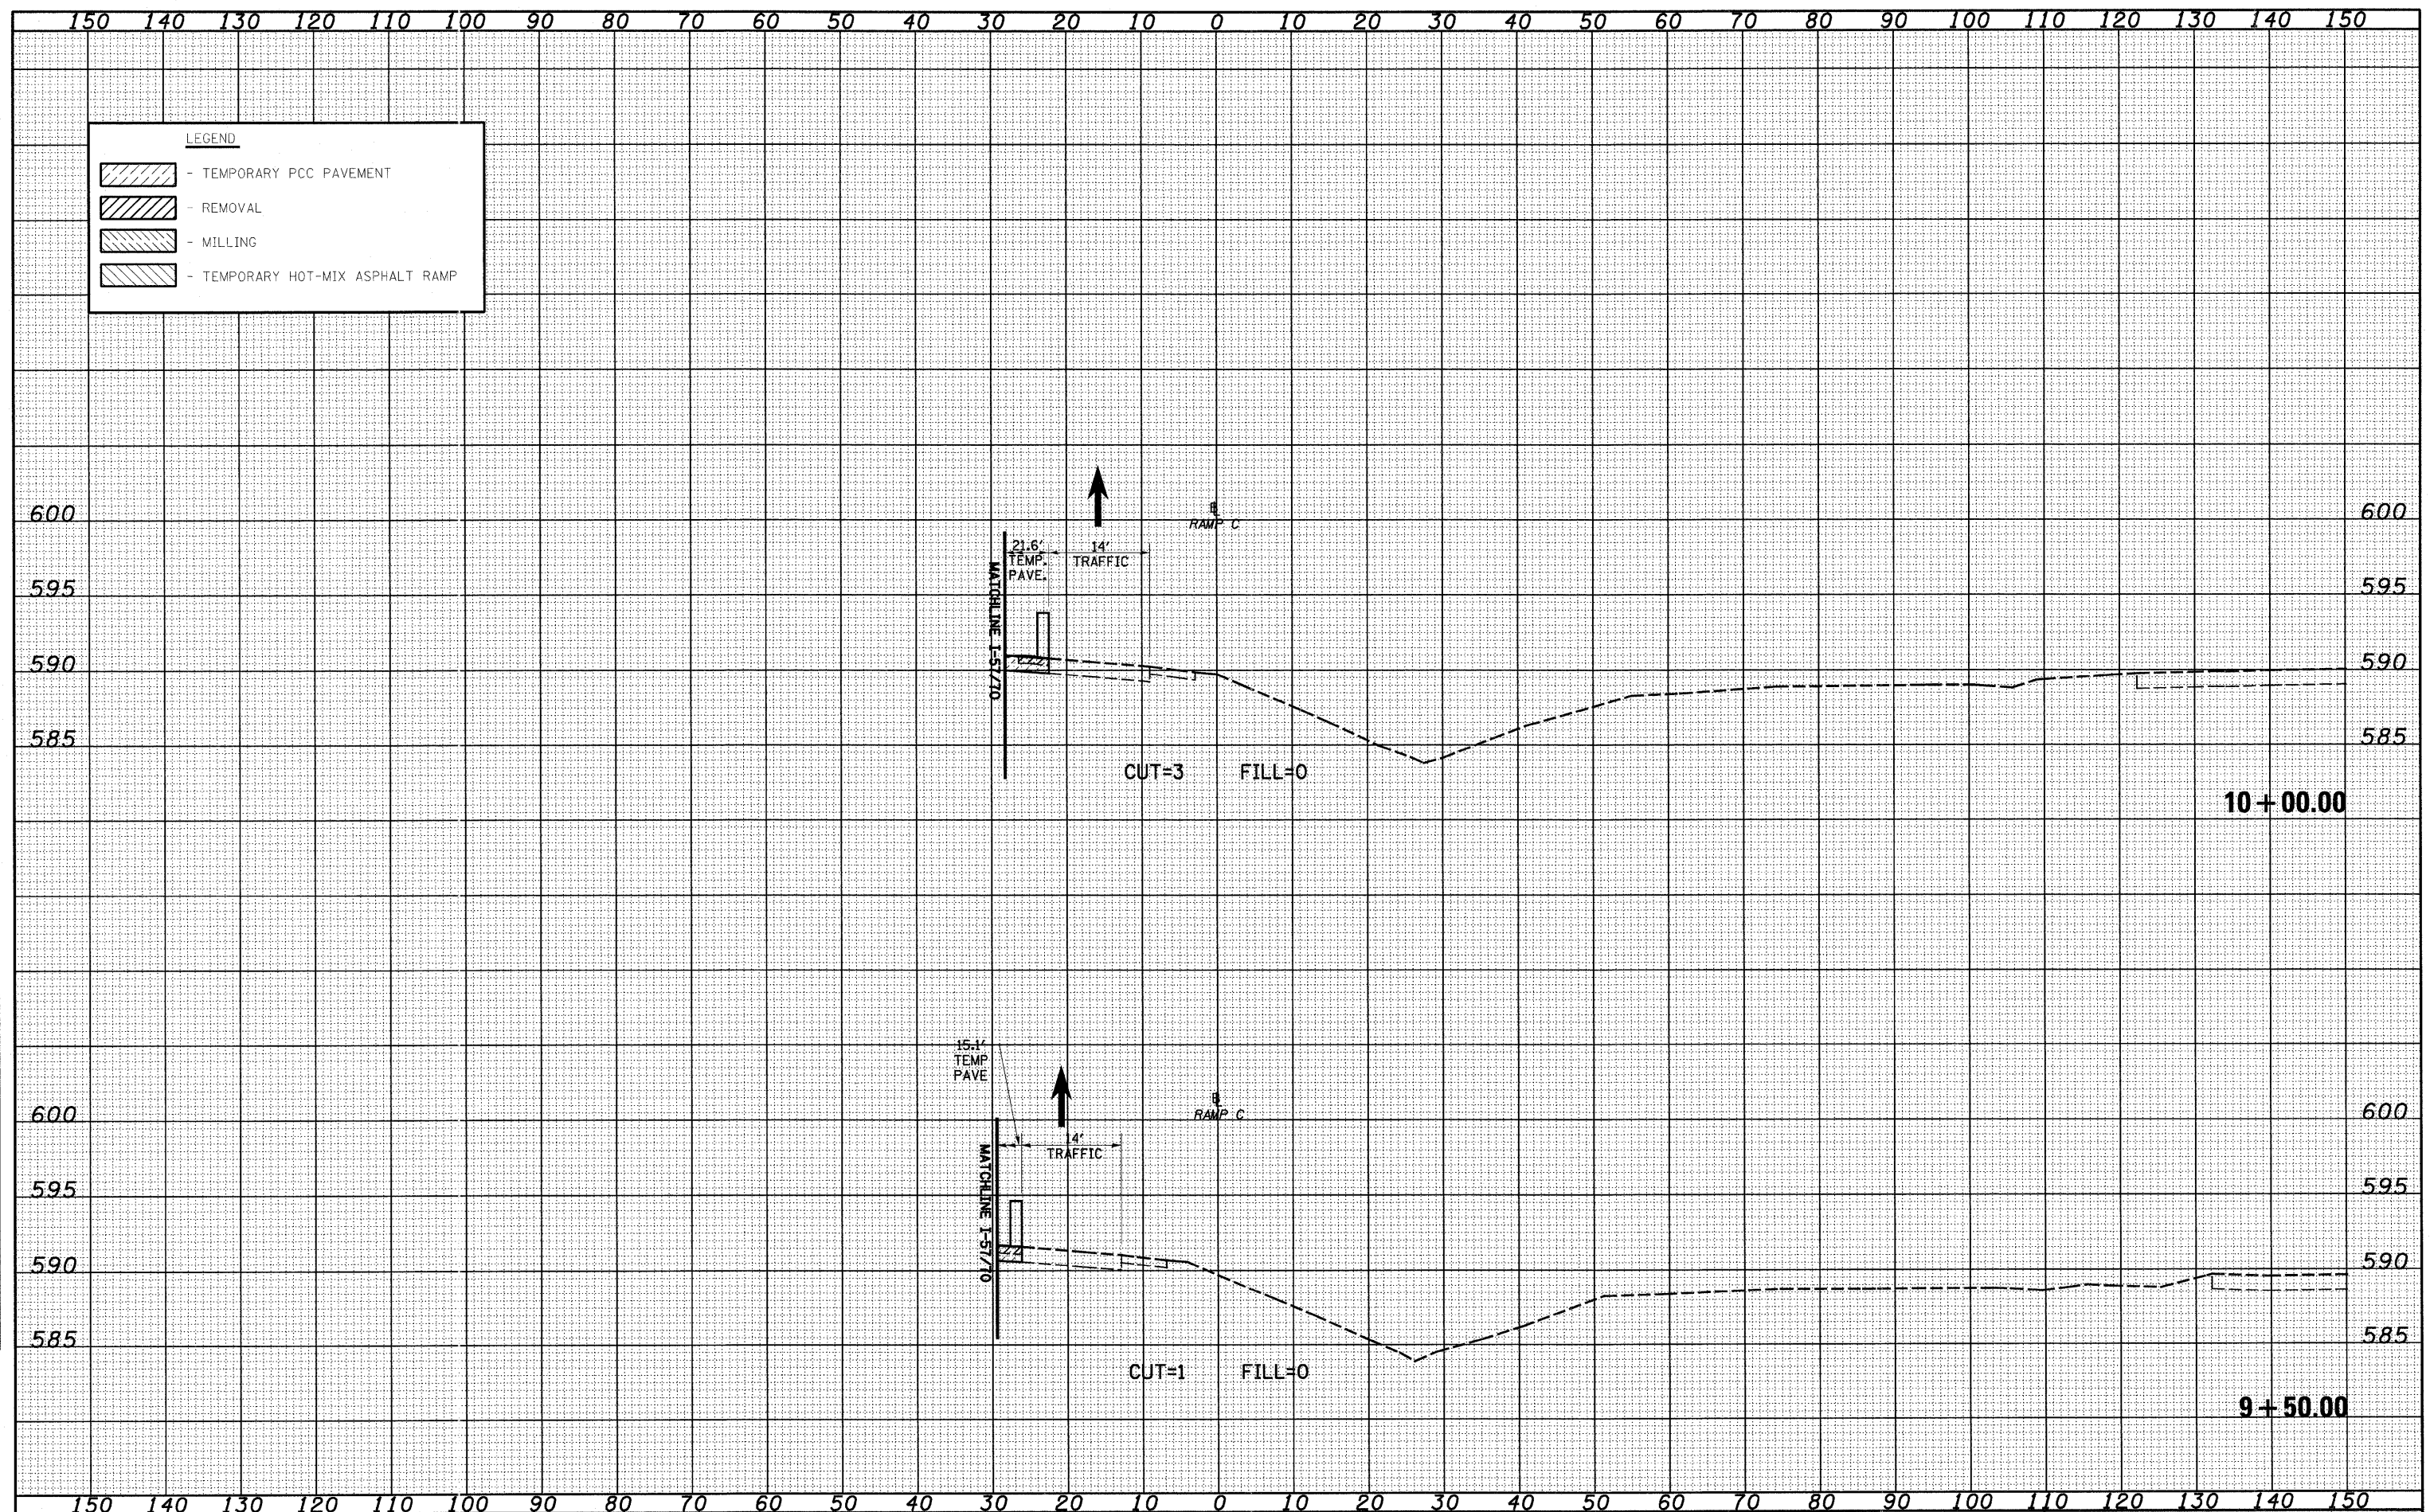

FILE NAME =  
 PROJECT: 03-2002-07-001-Village of Fayette Ramp C Stage 1.dwg

USER NAME = linda  
 PLOT SCALE = 20,0000 1 / IN.  
 PLOT DATE = 6/24/2010

DESIGNED - JWS  
 DRAWN - LEC  
 CHECKED - BRM  
 DATE - 11-05-07

REVISED -  
 REVISED -  
 REVISED -  
 REVISED -

**STATE OF ILLINOIS  
 DEPARTMENT OF TRANSPORTATION**

**MAINTENANCE OF TRAFFIC, FAYETTE RAMP C (PRE-STAGE 1)**

SCALE: 1"=10'    SHEET NO. 2 OF 14 SHEETS    STA. 9+50.00    TO STA. 10+00.00

F.A.T. RTE. 57/70	SECTION (25-3)I-6	COUNTY EFFINGHAM	TOTAL SHEETS 839	SHEET NO. 787
FED. ROAD DIST. NO. ILLINOIS FED. AID PROJECT			CONTRACT NO. 74293	