



| | |
|--------------|----------|
| DATE | |
| BY | |
| FINAL SURVEY | SURVEYED |
| NOTE BOOK | PLOTTED |
| NO. | TEMPLATE |
| | AREAS |
| | CHECKED |

| | |
|-----------------|----------|
| DATE | |
| BY | |
| ORIGINAL SURVEY | SURVEYED |
| NOTE BOOK | PLOTTED |
| NO. | TEMPLATE |
| | AREAS |
| | CHECKED |

150 140 130 120 110 100 90 80 70 60 50 40 30 20 10 0 10 20 30 40 50 60 70 80 90 100 110 120 130 140 150

LEGEND

- TEMPORARY PCC PAVEMENT
- REMOVAL
- MILLING
- TEMPORARY HOT-MIX ASPHALT RAMP

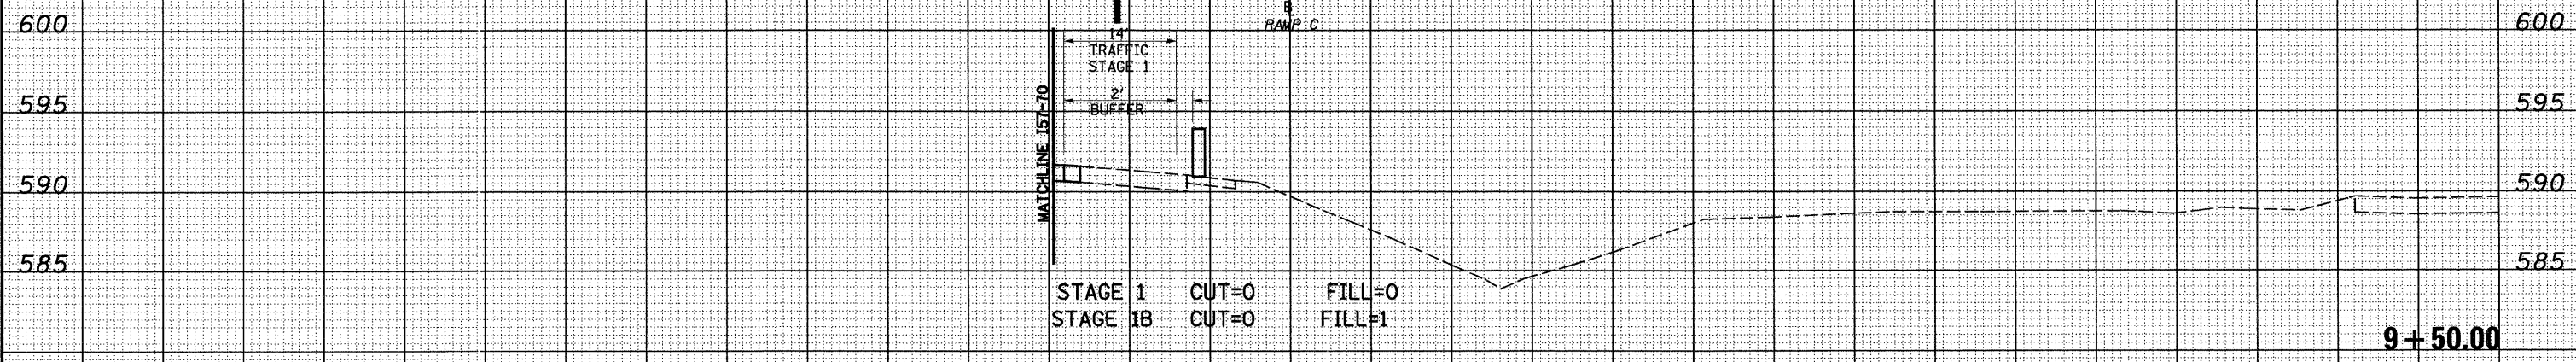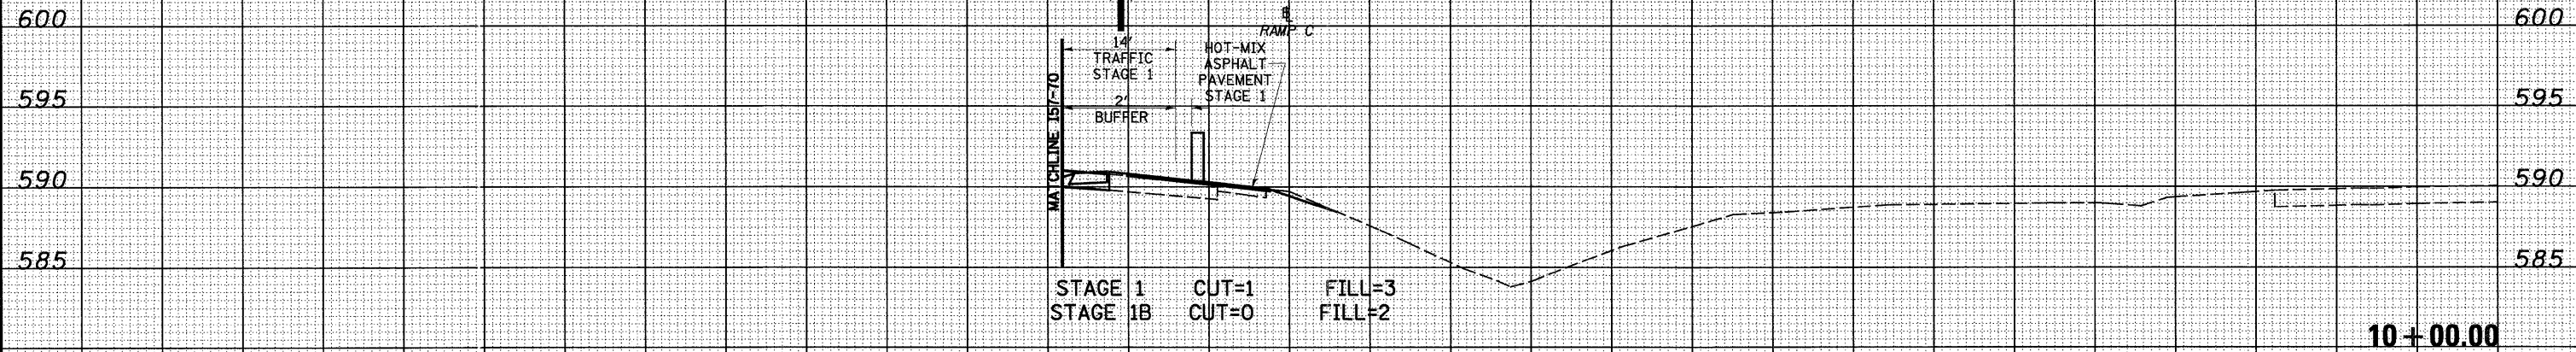

150 140 130 120 110 100 90 80 70 60 50 40 30 20 10 0 10 20 30 40 50 60 70 80 90 100 110 120 130 140 150

FILE NAME = S:\proj\483-002-57-70\p\stage1\stage1.dgn
PLOT SCALE = 20,0000 ' / IN.
PLOT DATE = 6/24/2010

USER NAME = lnda
DESIGNED - JWS
DRAWN - LEC
CHECKED - BRM
DATE - 11-05-07

REVISED -
REVISED -
REVISED -
REVISED -

**STATE OF ILLINOIS
DEPARTMENT OF TRANSPORTATION**

MAINTENANCE OF TRAFFIC, FAYETTE RAMP C (STAGE 1)

SCALE: 1"=10' SHEET NO. 2 OF 14 SHEETS STA. 9+50.00 TO STA. 10+00.00

| | | | | |
|---|----------------------|---------------------|---------------------|------------------|
| F.A.I. RTE. 57/70 | SECTION (25-3)I-6 | COUNTY EFFINGHAM | TOTAL SHEETS 839 | SHEET NO. 800 |
| FED. ROAD DIST. NO. ILLINOIS FED. AID PROJECT | | | CONTRACT NO. 74293 | |