


DATE _____
 BY _____
 CHECKED _____
 SURVEY _____
 PLOTTED _____
 TEMPLATE _____
 NOTE BOOK _____
 AREAS _____
 NO. _____

DATE _____
 BY _____
 CHECKED _____
 SURVEY _____
 PLOTTED _____
 TEMPLATE _____
 NOTE BOOK _____
 AREAS _____
 NO. _____

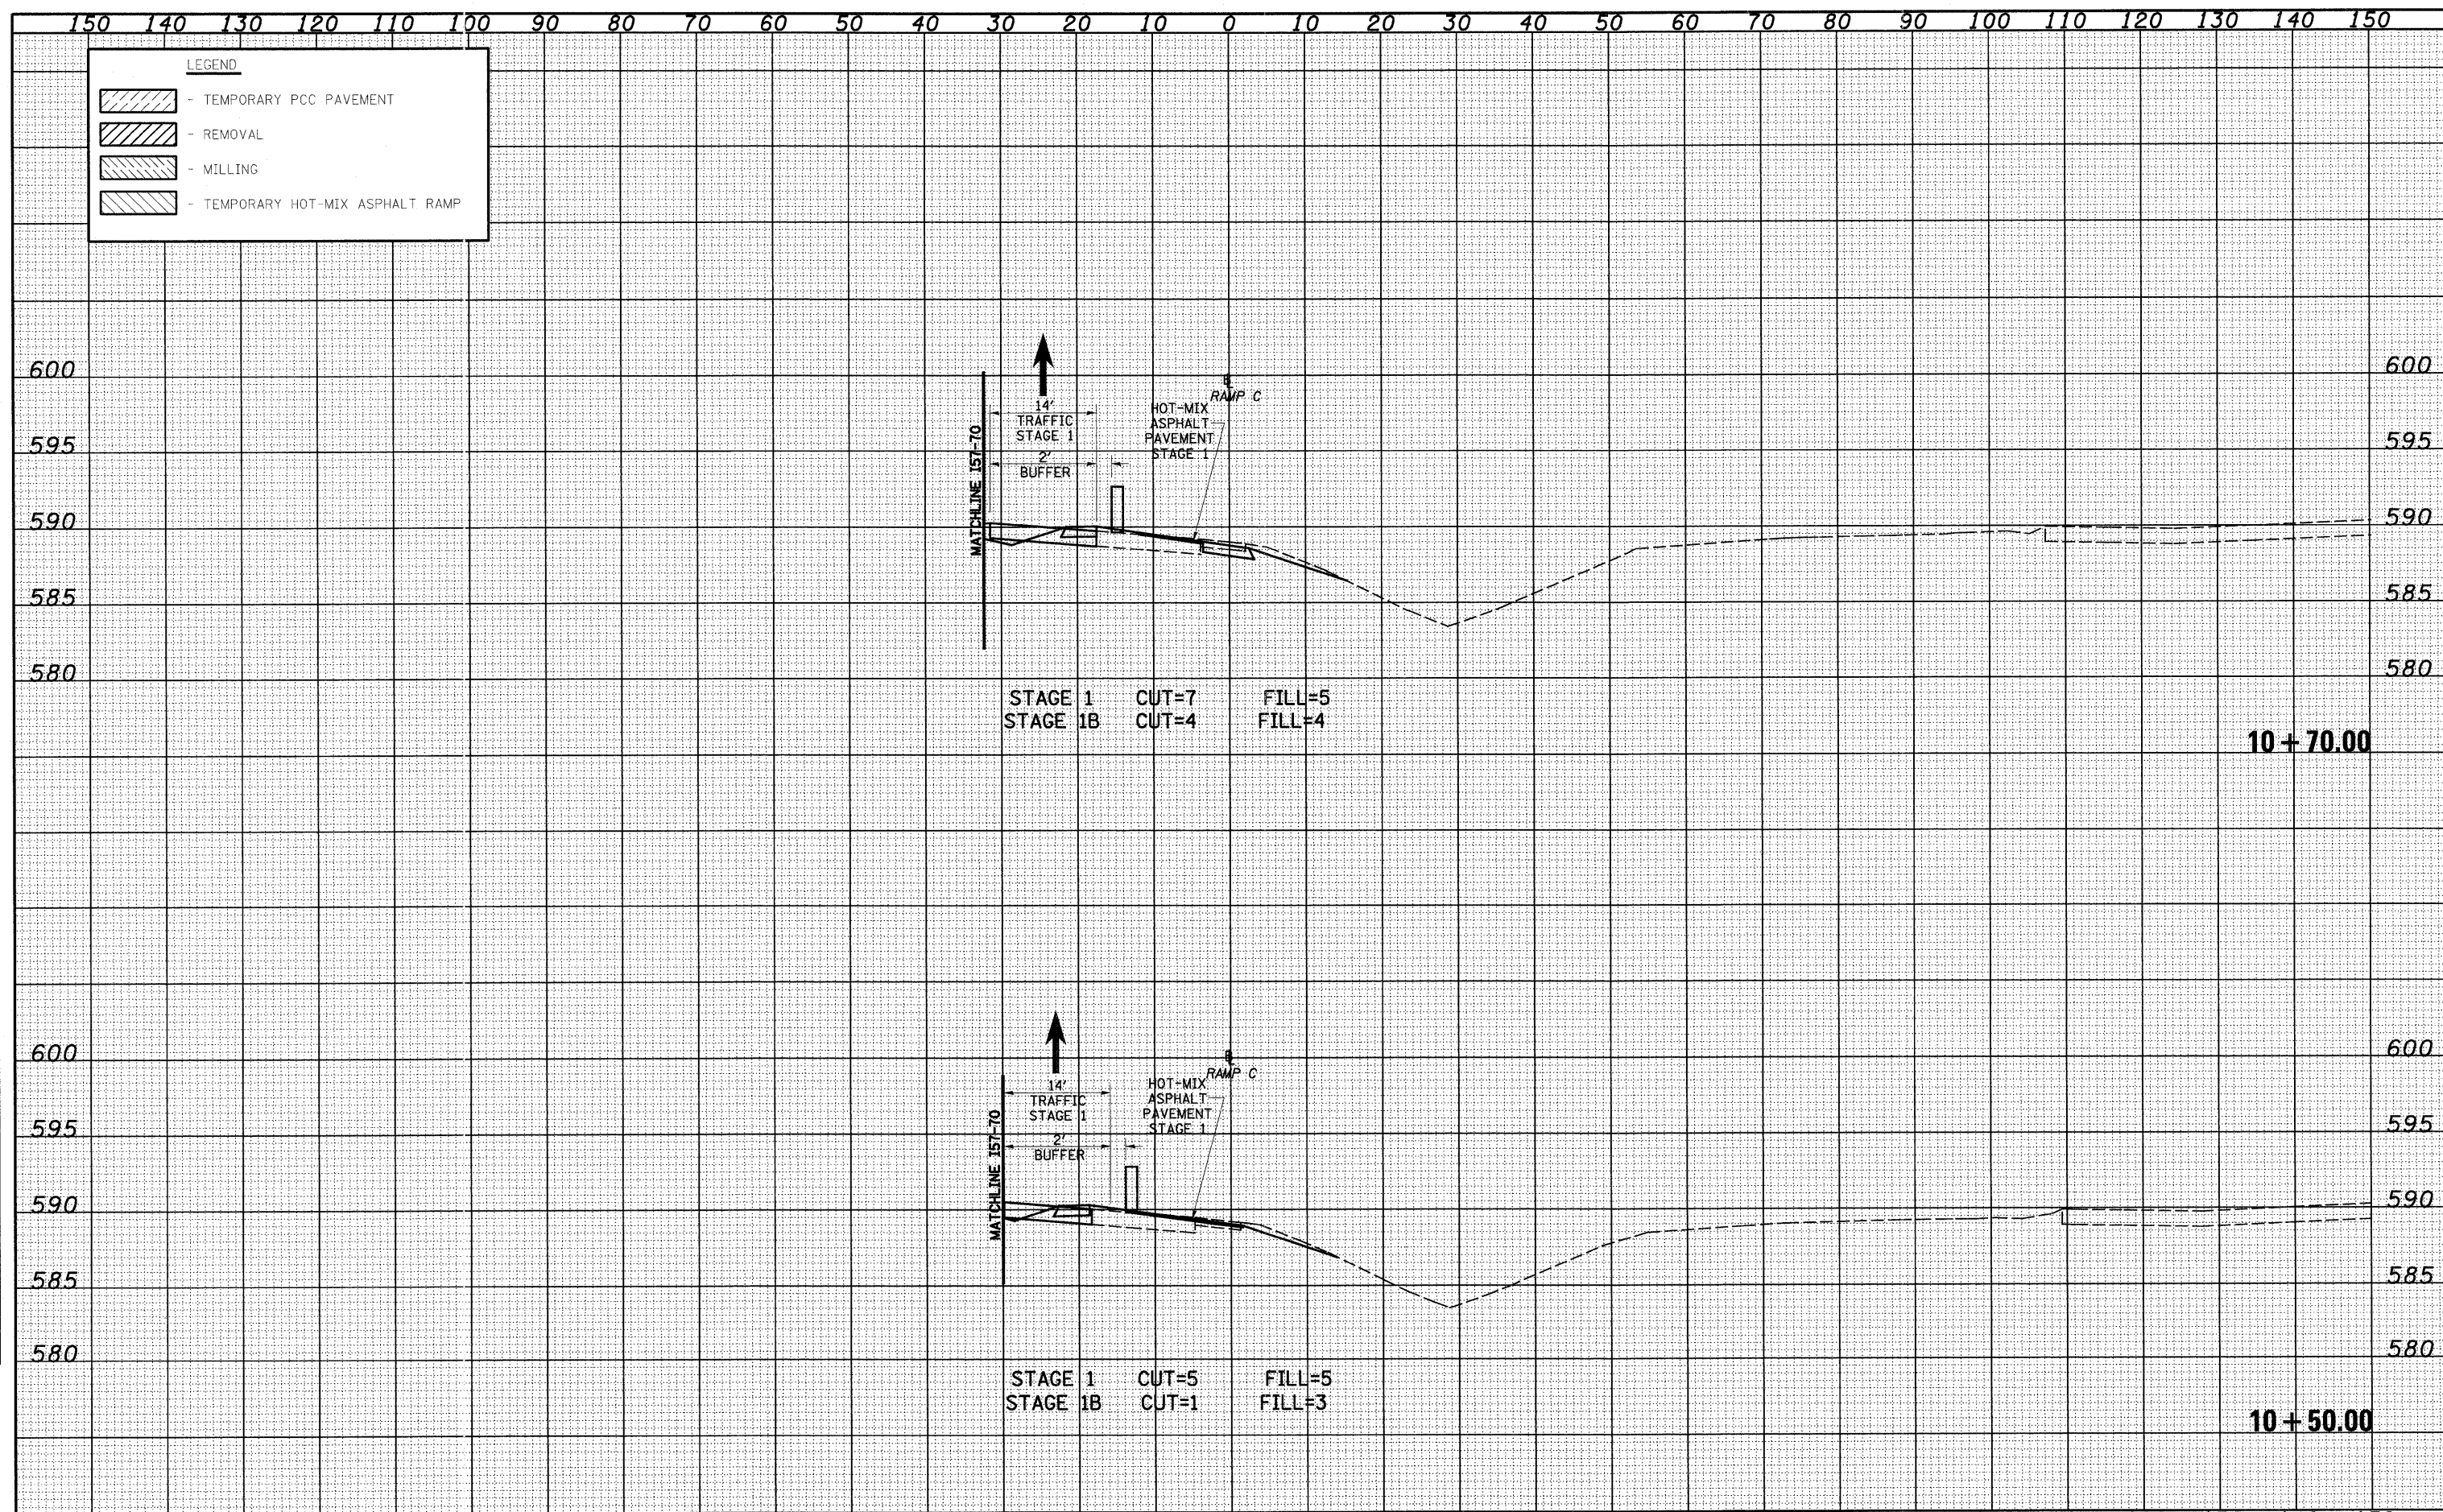

FILE NAME =	USER NAME = lnda	DESIGNED - JWS	REVISED -	STATE OF ILLINOIS DEPARTMENT OF TRANSPORTATION	MAINTENANCE OF TRAFFIC, FAYETTE RAMP C (STAGE 1)			F.A.T. RTE. 57/70	SECTION (25-3)I-6	COUNTY EFFINGHAM	TOTAL SHEETS 839	SHEET NO. 801
PROJECT: 185-0002.57-70(d)FayetteRampCStage1.dgn		DRAWN - LEC	REVISED -		SCALE: 1"=10'	SHEET NO. 3 OF 14 SHEETS	STA. 10+50.00 TO STA. 10+70.00	FED. ROAD DIST. NO.	ILLINOIS FED. AID PROJECT	CONTRACT NO. 74293		
PLOT SCALE = 20,0000' / IN.		CHECKED - BRM	REVISED -									
PLOT DATE = 6/24/2010		DATE - 11-05-07	REVISED -									