


DATE	
BY	
SURVEYED	
PLOTTED	
TEMPLATE	
NOTE BOOK	
AREAS	
CHECKED	
NO.	

DATE	
BY	
SURVEYED	
PLOTTED	
TEMPLATE	
NOTE BOOK	
AREAS	
CHECKED	
NO.	

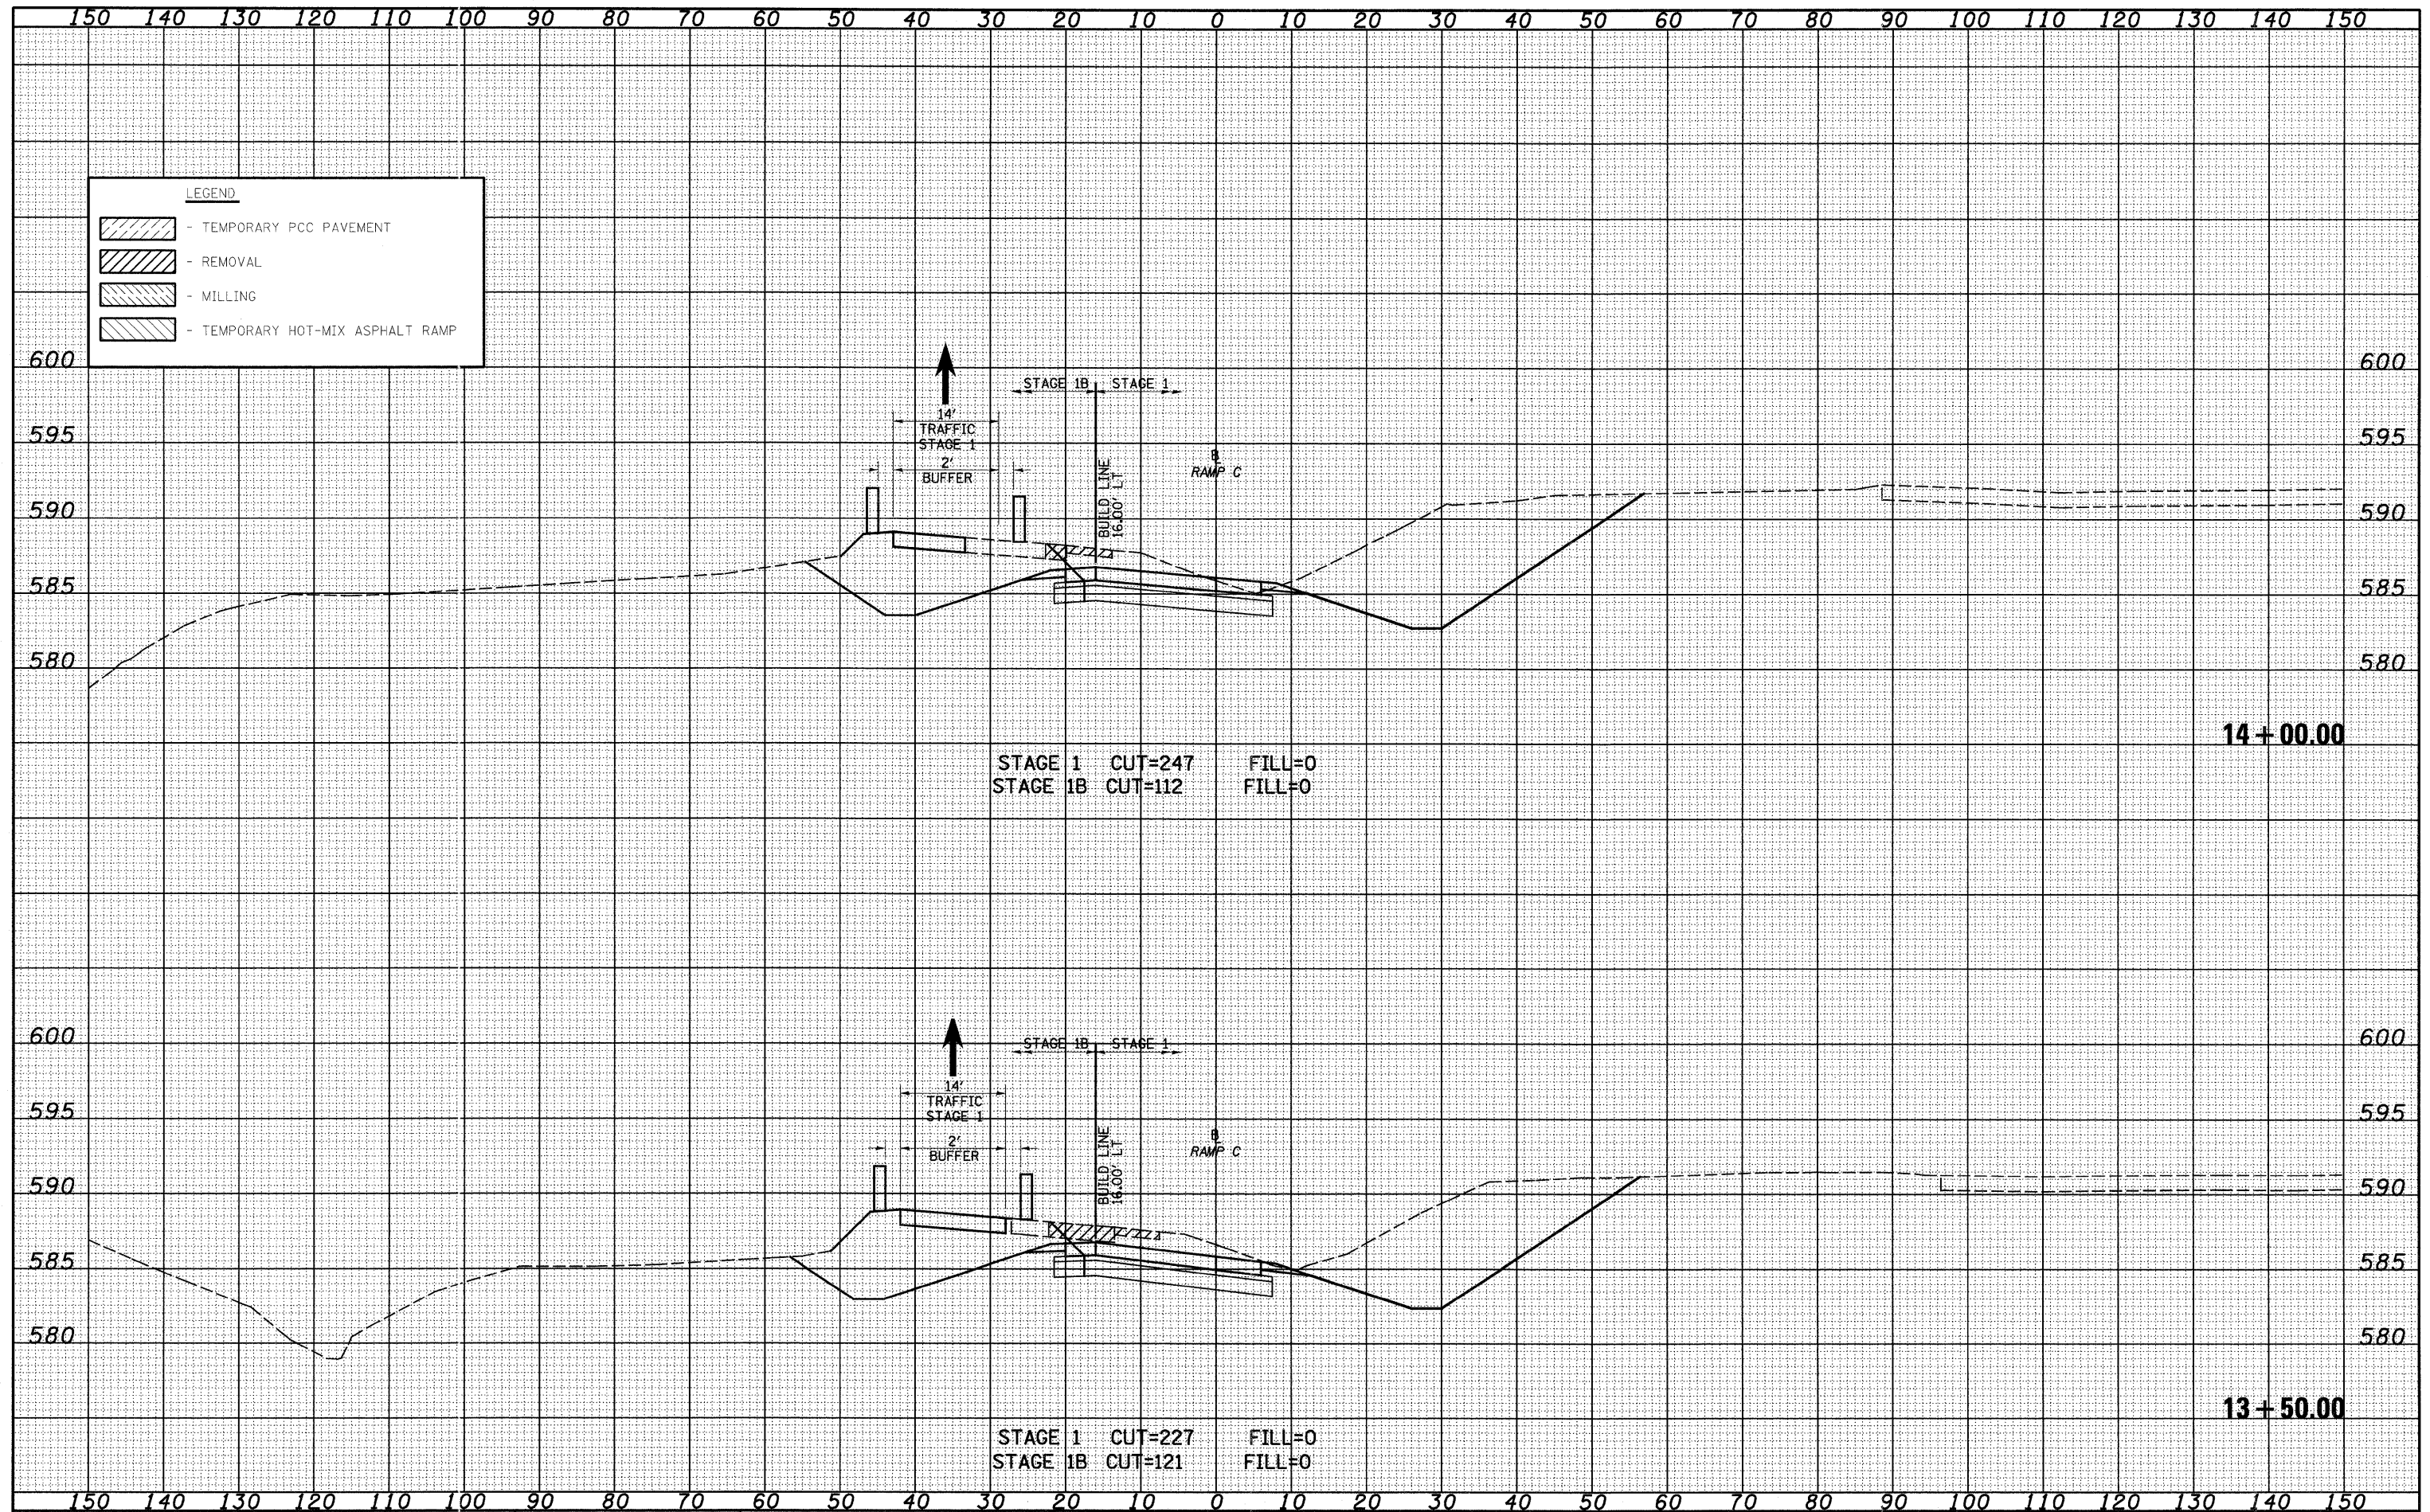

STAGE 1 CUT=247 FILL=0  
 STAGE 1B CUT=112 FILL=0

14+00.00

STAGE 1 CUT=227 FILL=0  
 STAGE 1B CUT=121 FILL=0

13+50.00

FILE NAME = S:\Projects\03-00072-57-70\dmf\stage1\stage1.dwg

USER NAME = linds  
 PLOT SCALE = 20,0000' / IN.  
 PLOT DATE = 6/24/2010

DESIGNED - JWS  
 DRAWN - LEC  
 CHECKED - BRM  
 DATE - 11-05-07

REVISED -  
 REVISED -  
 REVISED -  
 REVISED -

**STATE OF ILLINOIS  
 DEPARTMENT OF TRANSPORTATION**

**MAINTENANCE OF TRAFFIC, FAYETTE RAMP C (STAGE 1)**

SCALE: 1"=10' SHEET NO. 7 OF 14 SHEETS STA. 13+50.00 TO STA. 14+00.00

F.A.T. RTE.	SECTION	COUNTY	TOTAL SHEETS	SHEET NO.
57/70	(25-3)I-6	EFFINGHAM	839	805
CONTRACT NO. 74293				
FED. ROAD DIST. NO. ILLINOIS FED. AID PROJECT				