


DATE	
BY	
FINAL SURVEY	
SURVEY	
PLANS	
TEMPLATE	
NOTE BOOK	
AREAS CHECKED	
NO.	

DATE	
BY	
ORIGINAL SURVEY	
SURVEY	
PLANS	
TEMPLATE	
NOTE BOOK	
AREAS CHECKED	
NO.	

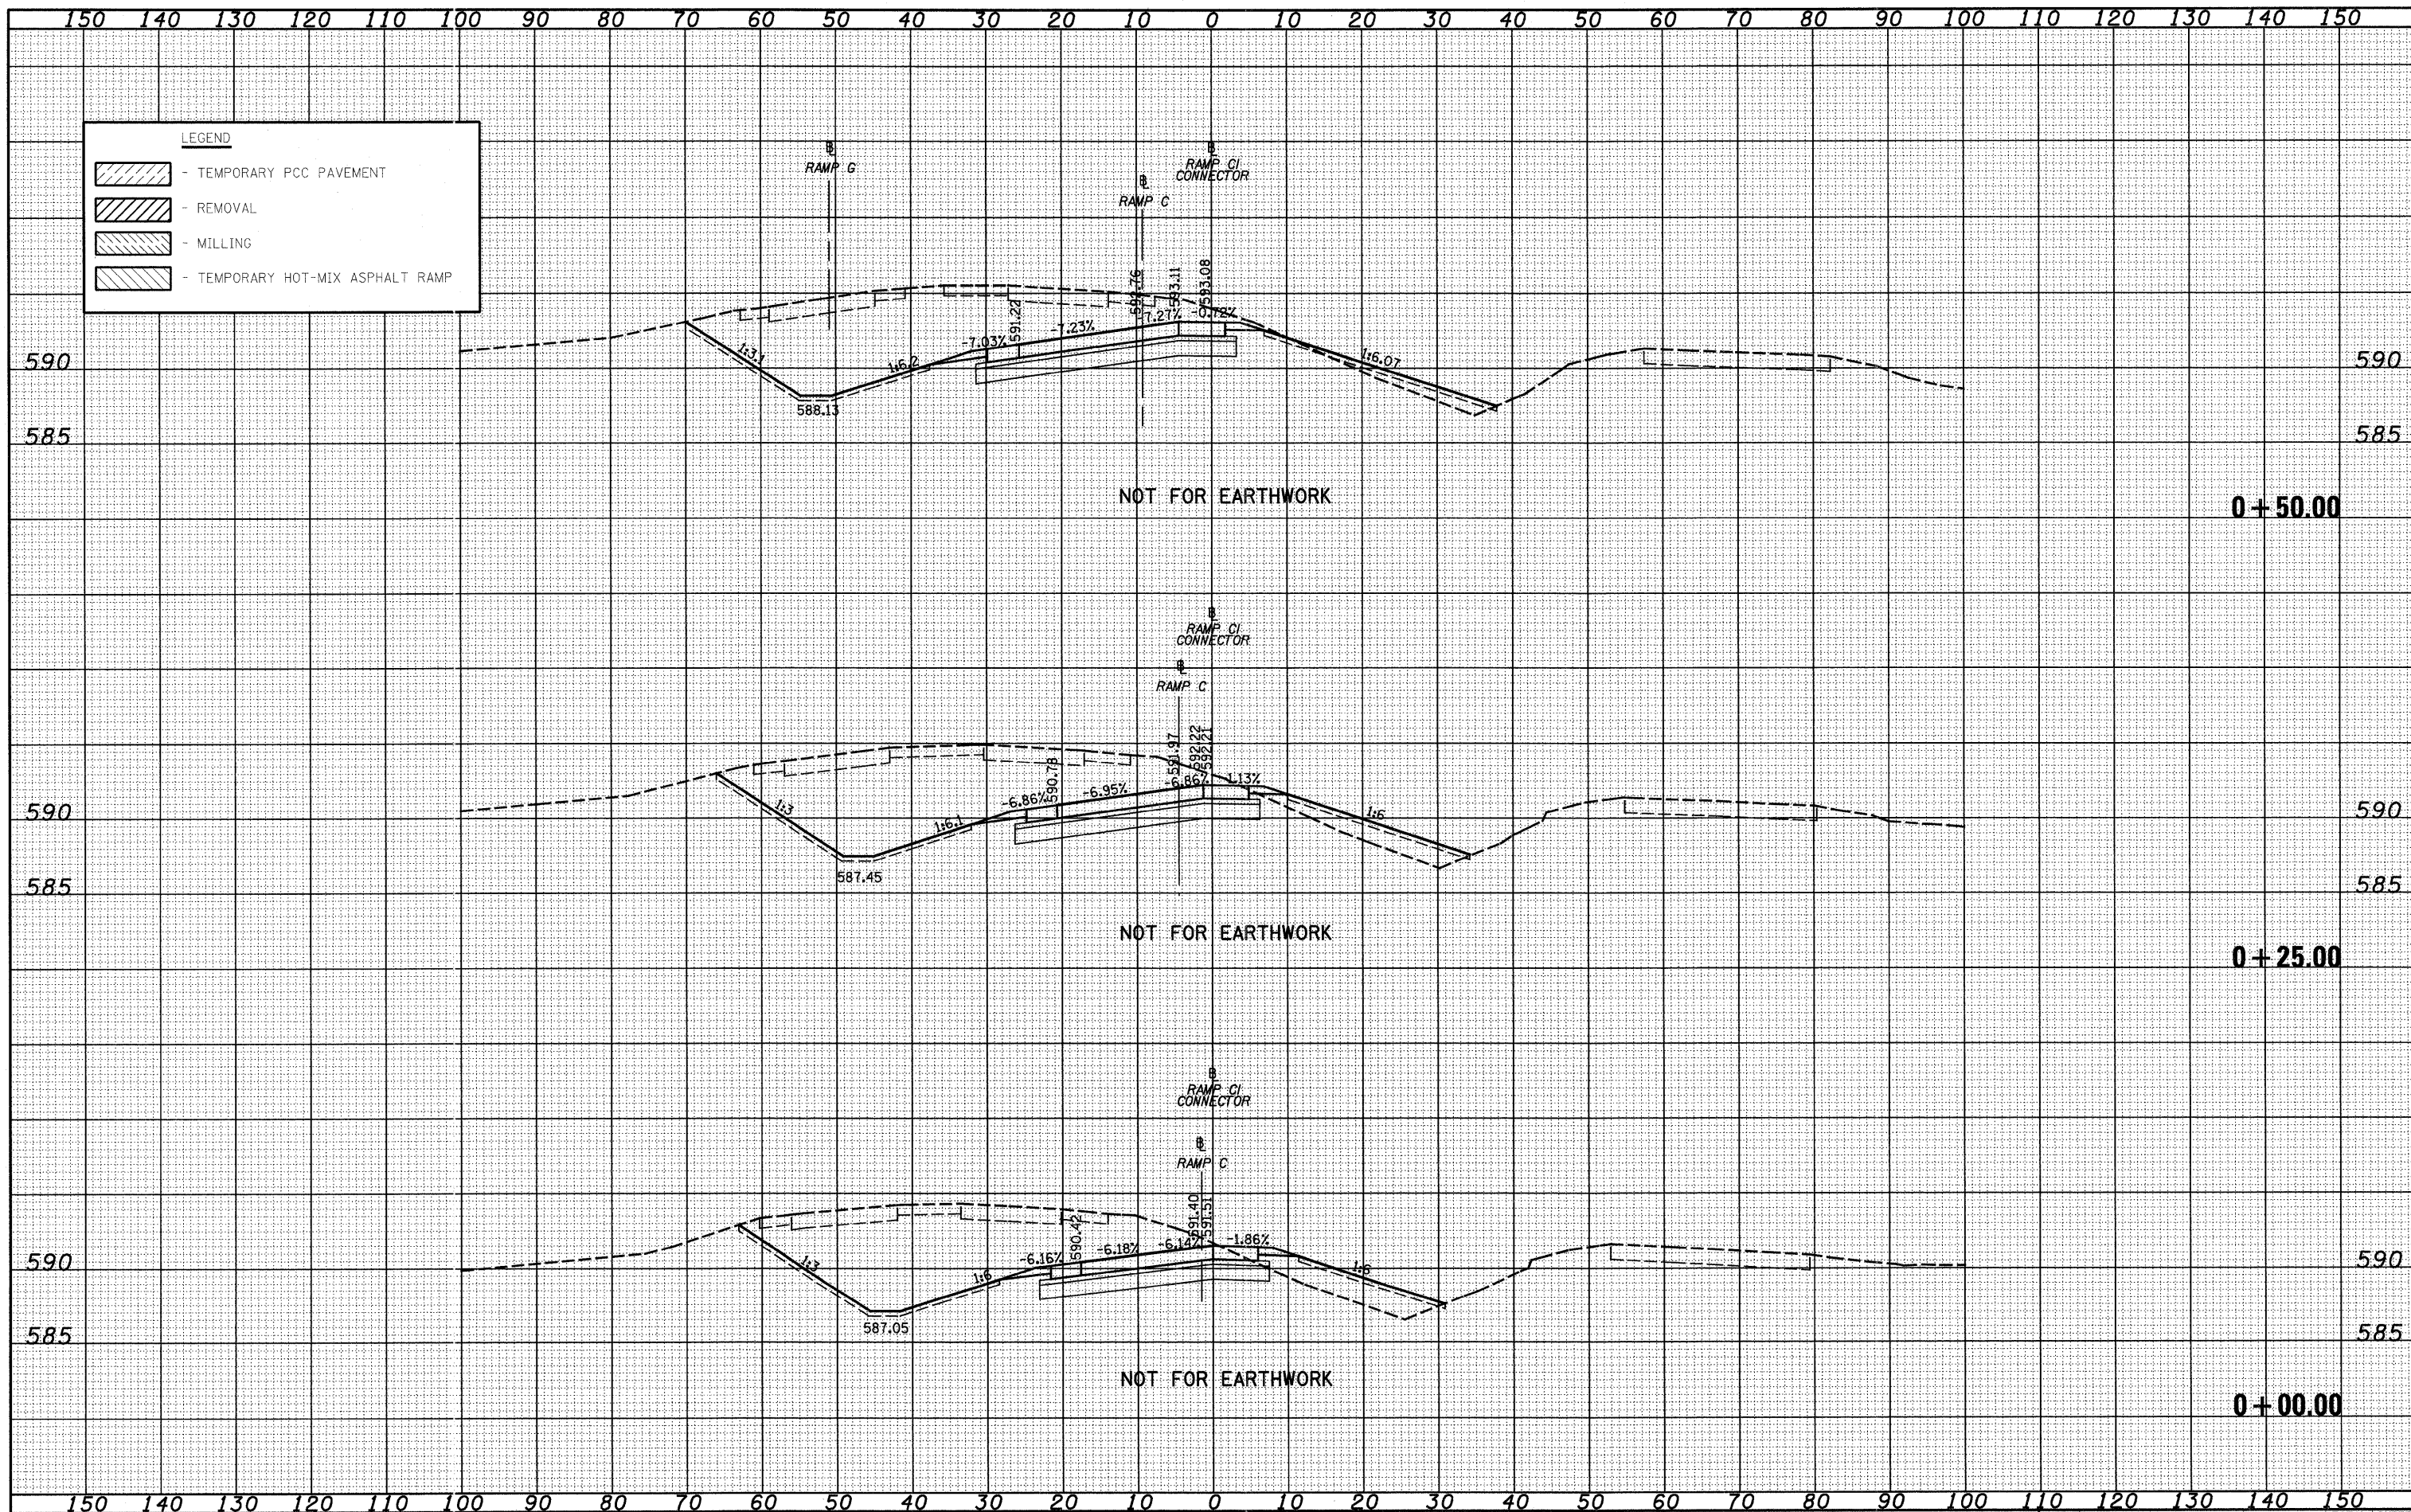

LEGEND	
	- TEMPORARY PCC PAVEMENT
	- REMOVAL
	- MILLING
	- TEMPORARY HOT-MIX ASPHALT RAMP

FILE NAME =
 S:\projects\403-00072-57-70\dgn\c1\c1tempconnc2.dgn

USER NAME = lnda
 PLOT SCALE = 20.0000' / IN.
 PLOT DATE = 6/24/2010

DESIGNED - BRM
 DRAWN - LEC
 CHECKED - JWS
 DATE - 11-05-07

REVISED -
 REVISED -
 REVISED -
 REVISED -

**STATE OF ILLINOIS
 DEPARTMENT OF TRANSPORTATION**

CROSS SECTIONS FAYETTE AVE. - RAMP C1 TEMPORARY CONNECTOR

SCALE: 1"=10' SHEET NO. 1 OF 7 SHEETS STA. 0+00.00 TO STA. 0+50.00

F.A. RTE.	SECTION	COUNTY	TOTAL SHEETS	SHEET NO.
57/70	(25-3)-6	EFFINGHAM	839	813
CONTRACT NO. 74293				
FED. ROAD DIST. NO.		ILLINOIS FED. AID PROJECT		