


DATE \_\_\_\_\_  
 BY \_\_\_\_\_  
 SUPERSED SURVEY \_\_\_\_\_  
 PLOTTED \_\_\_\_\_  
 TEMPLATE \_\_\_\_\_  
 NOTE BOOK \_\_\_\_\_  
 AREAS \_\_\_\_\_  
 AREAS CHECKED \_\_\_\_\_  
 NO. \_\_\_\_\_

DATE \_\_\_\_\_  
 BY \_\_\_\_\_  
 ORIGINAL SURVEY \_\_\_\_\_  
 SURVEY \_\_\_\_\_  
 PLOTTED \_\_\_\_\_  
 TEMPLATE \_\_\_\_\_  
 NOTE BOOK \_\_\_\_\_  
 AREAS \_\_\_\_\_  
 AREAS CHECKED \_\_\_\_\_  
 NO. \_\_\_\_\_

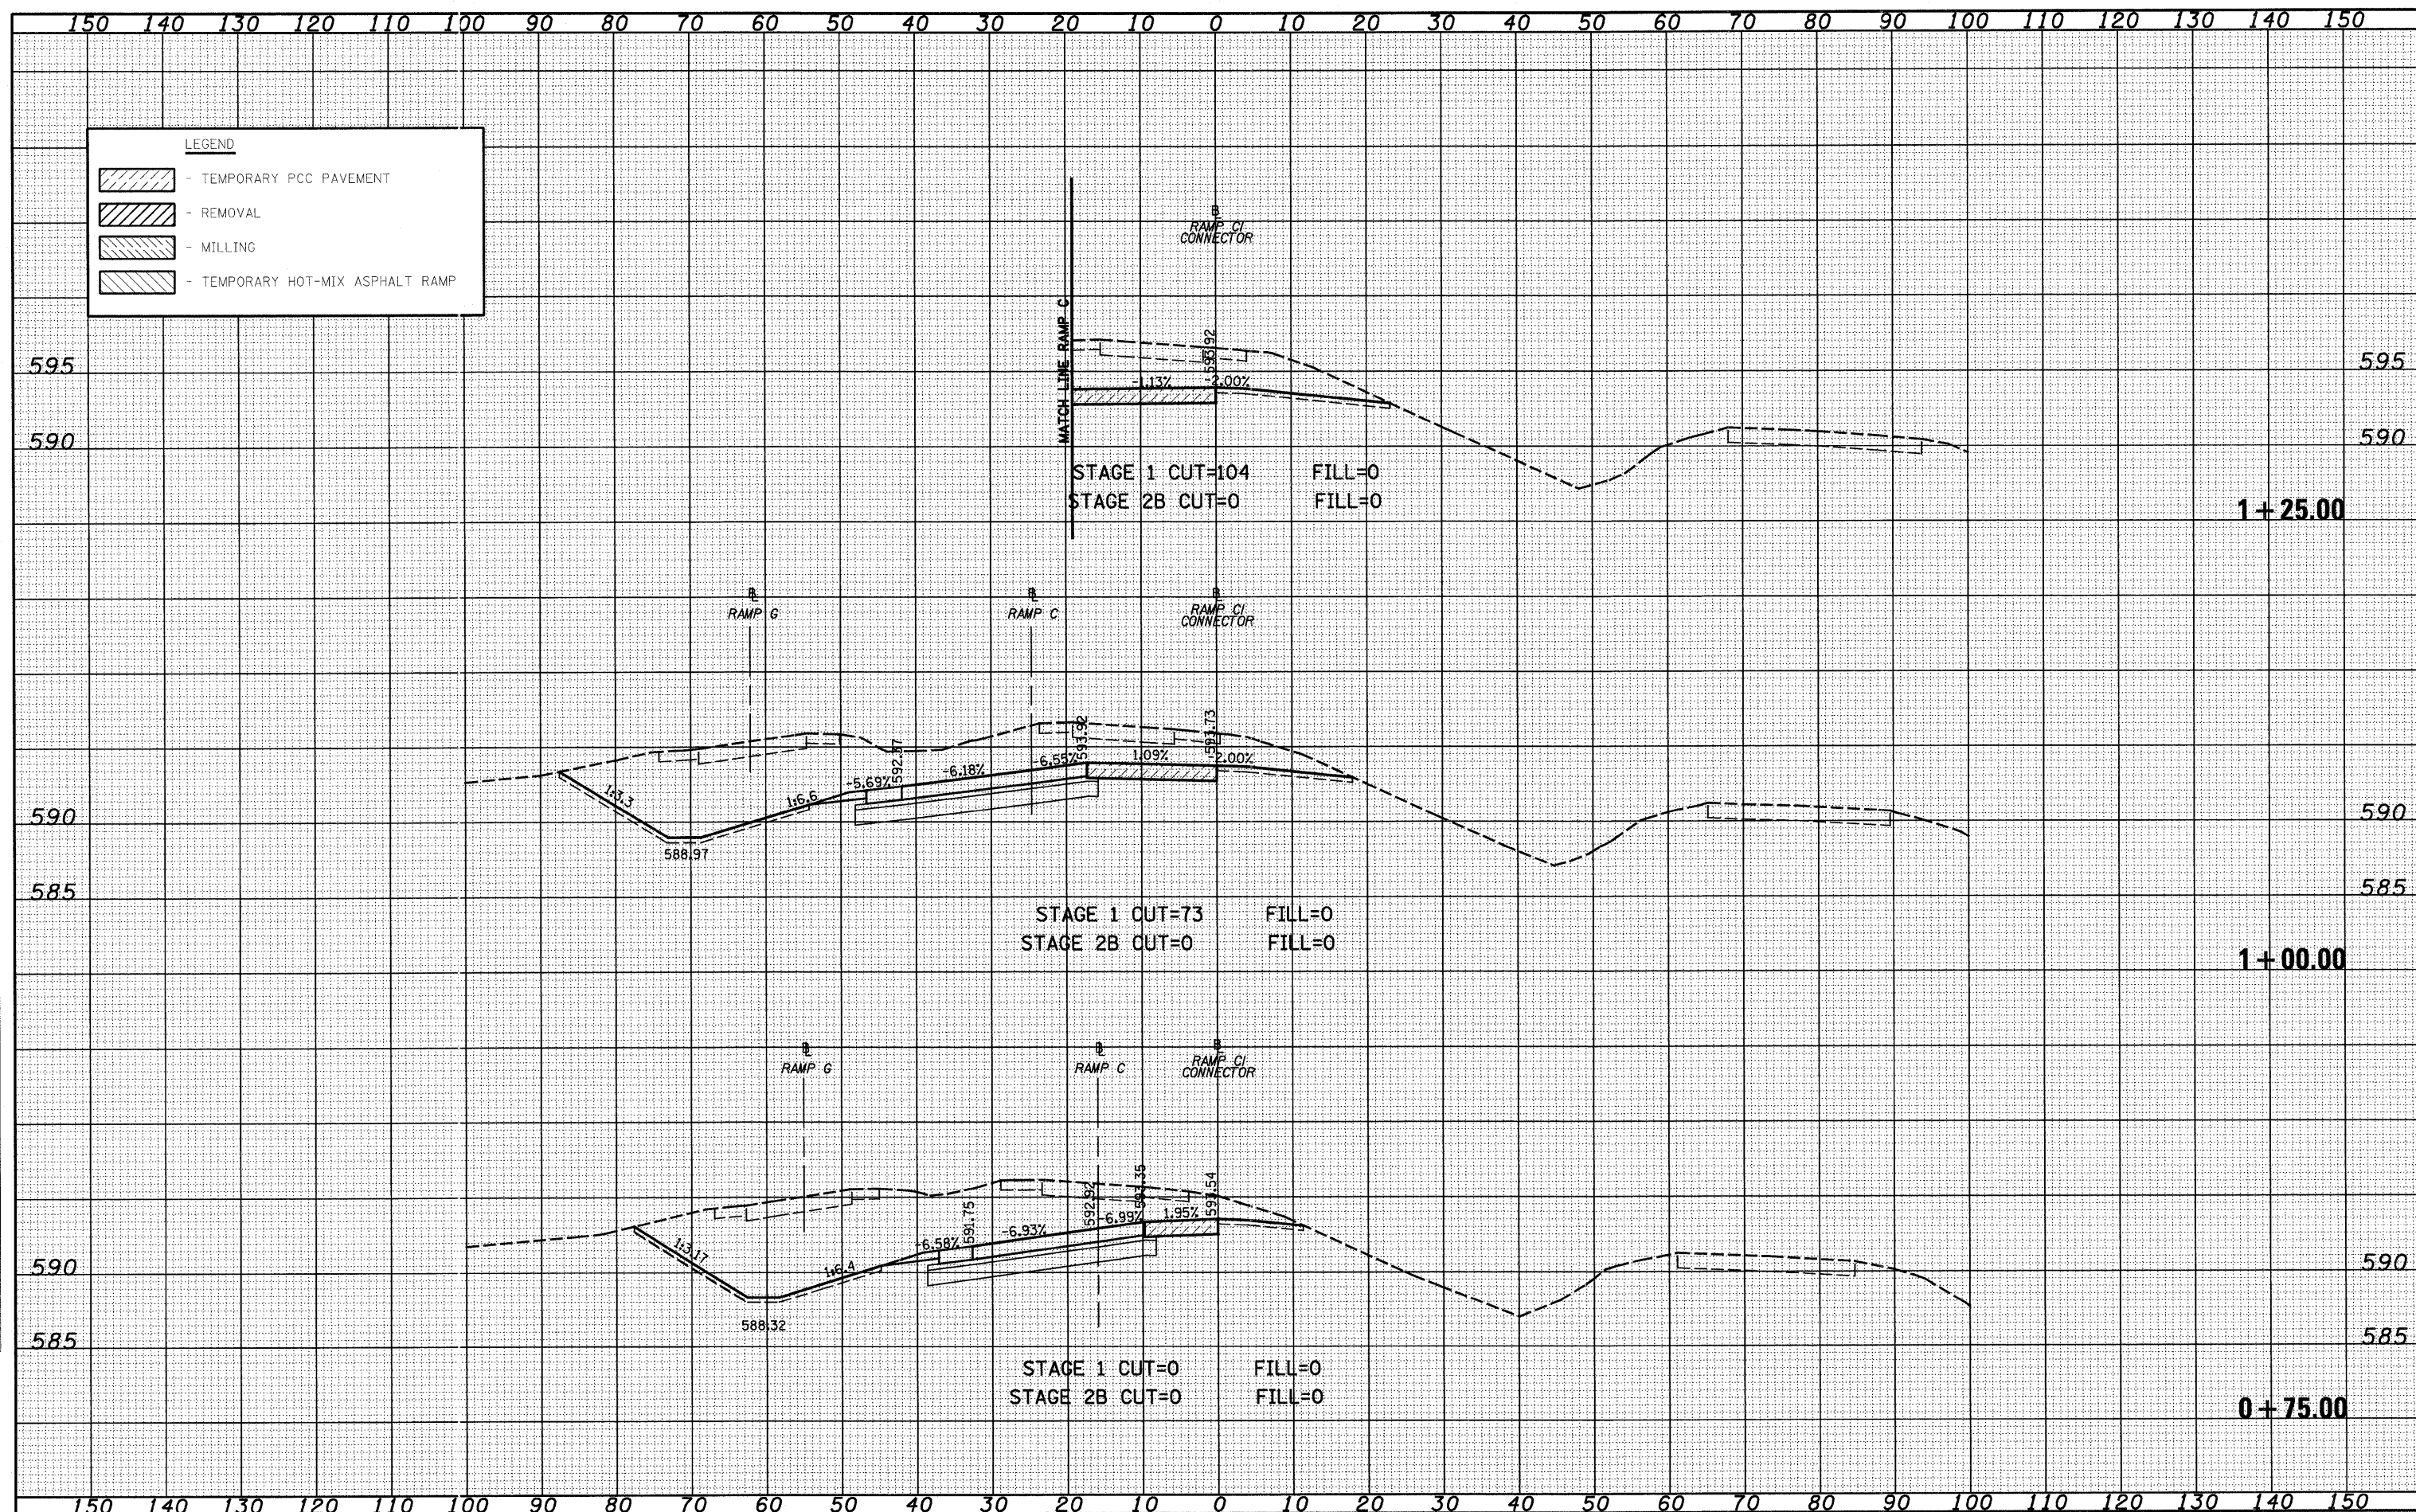

FILE NAME = S:\Projects\403-00072.57-70.dgn\Fayette\ss\FAYCONNC2.dgn

USER NAME = lunda  
 PLOT SCALE = 20,0000 / IN.  
 PLOT DATE = 6/24/2010

DESIGNED - BRM  
 DRAWN - LEC  
 CHECKED - JWS  
 DATE - 11-05-07

REVISED -  
 REVISED -  
 REVISED -  
 REVISED -

**STATE OF ILLINOIS  
 DEPARTMENT OF TRANSPORTATION**

**CROSS SECTIONS FAYETTE AVE. - RAMP C1 TEMPORARY CONNECTOR**

SCALE: 1"=10'    SHEET NO. 2 OF 7 SHEETS    STA. 0+75.00 TO STA. 1+25.00

F.A. RTE. 57/70	SECTION (25-3)I-6	COUNTY EFFINGHAM	TOTAL SHEETS 839	SHEET NO. 814
FED. ROAD DIST. NO. ILLINOIS FED. AID PROJECT			CONTRACT NO. 74293	