


DATE _____
 BY _____
 SURVEYED _____
 PLOTTED _____
 FINAL SURVEY _____
 NOTE BOOK _____
 NO. _____

DATE _____
 BY _____
 SURVEYED _____
 PLOTTED _____
 ORIGINAL SURVEY _____
 NOTE BOOK _____
 NO. _____

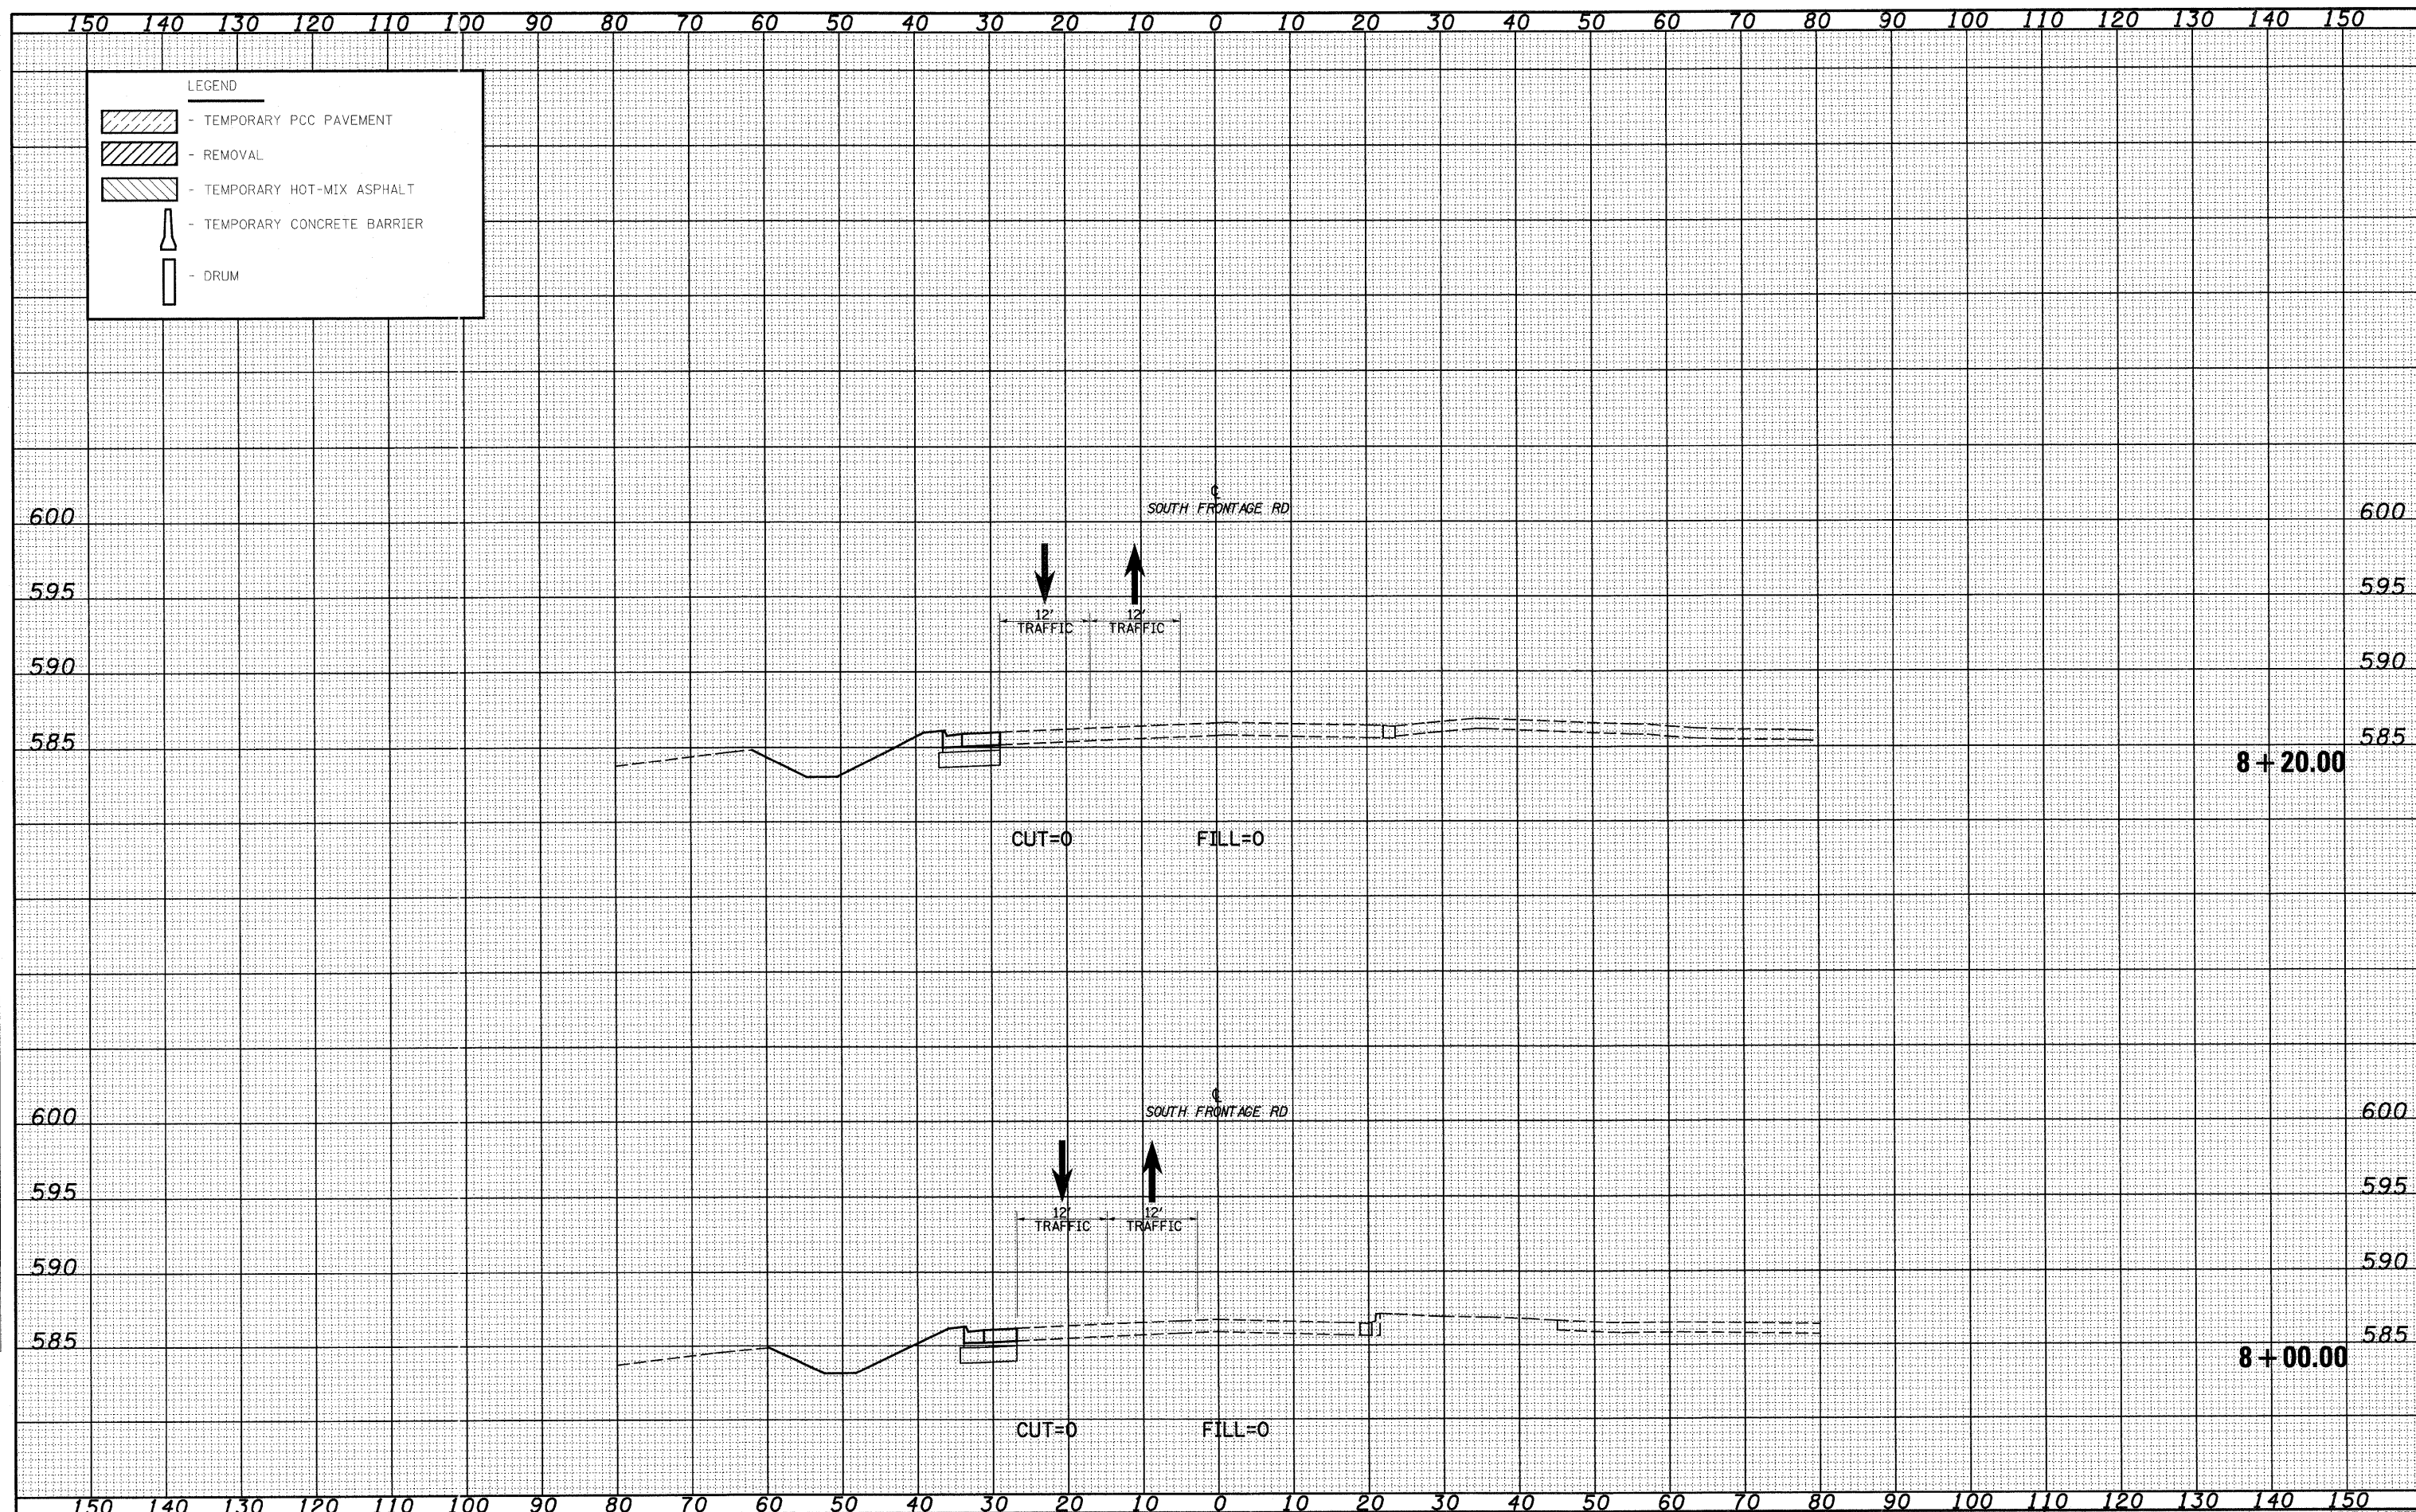

FILE NAME = S:\Projects\403-00072-51-70\dgn\Foyette\ss\ILLINOIS_MOT_S8.dgn
 USER NAME = lrcda

DESIGNED - JWS
 DRAWN - LEC
 CHECKED - BRM
 DATE - 6/24/2010

REVISÉ -
 REVISÉ -
 REVISÉ -
 REVISÉ -

**STATE OF ILLINOIS
 DEPARTMENT OF TRANSPORTATION**

MAINTENANCE OF TRAFFIC, SOUTH FRONTAGE ROAD (STAGE 1B)
 SCALE: 1"=10' SHEET NO. 1 OF 4 SHEETS STA. 8+00.00 TO STA. 8+20.00

F.A. RTE.	SECTION	COUNTY	TOTAL SHEETS	SHEET NO.
157/70	(25-3)I-6	EFFINGHAM	839	828
FED. ROAD DIST. NO. ILLINOIS FED. AID PROJECT			CONTRACT NO. 74293	