


DATE	
BY	
FINAL SURVEY	
SURVEYED	
NOTED	
NO.	

DATE	
BY	
ORIGINAL SURVEY	
SURVEYED	
NOTED	
NO.	

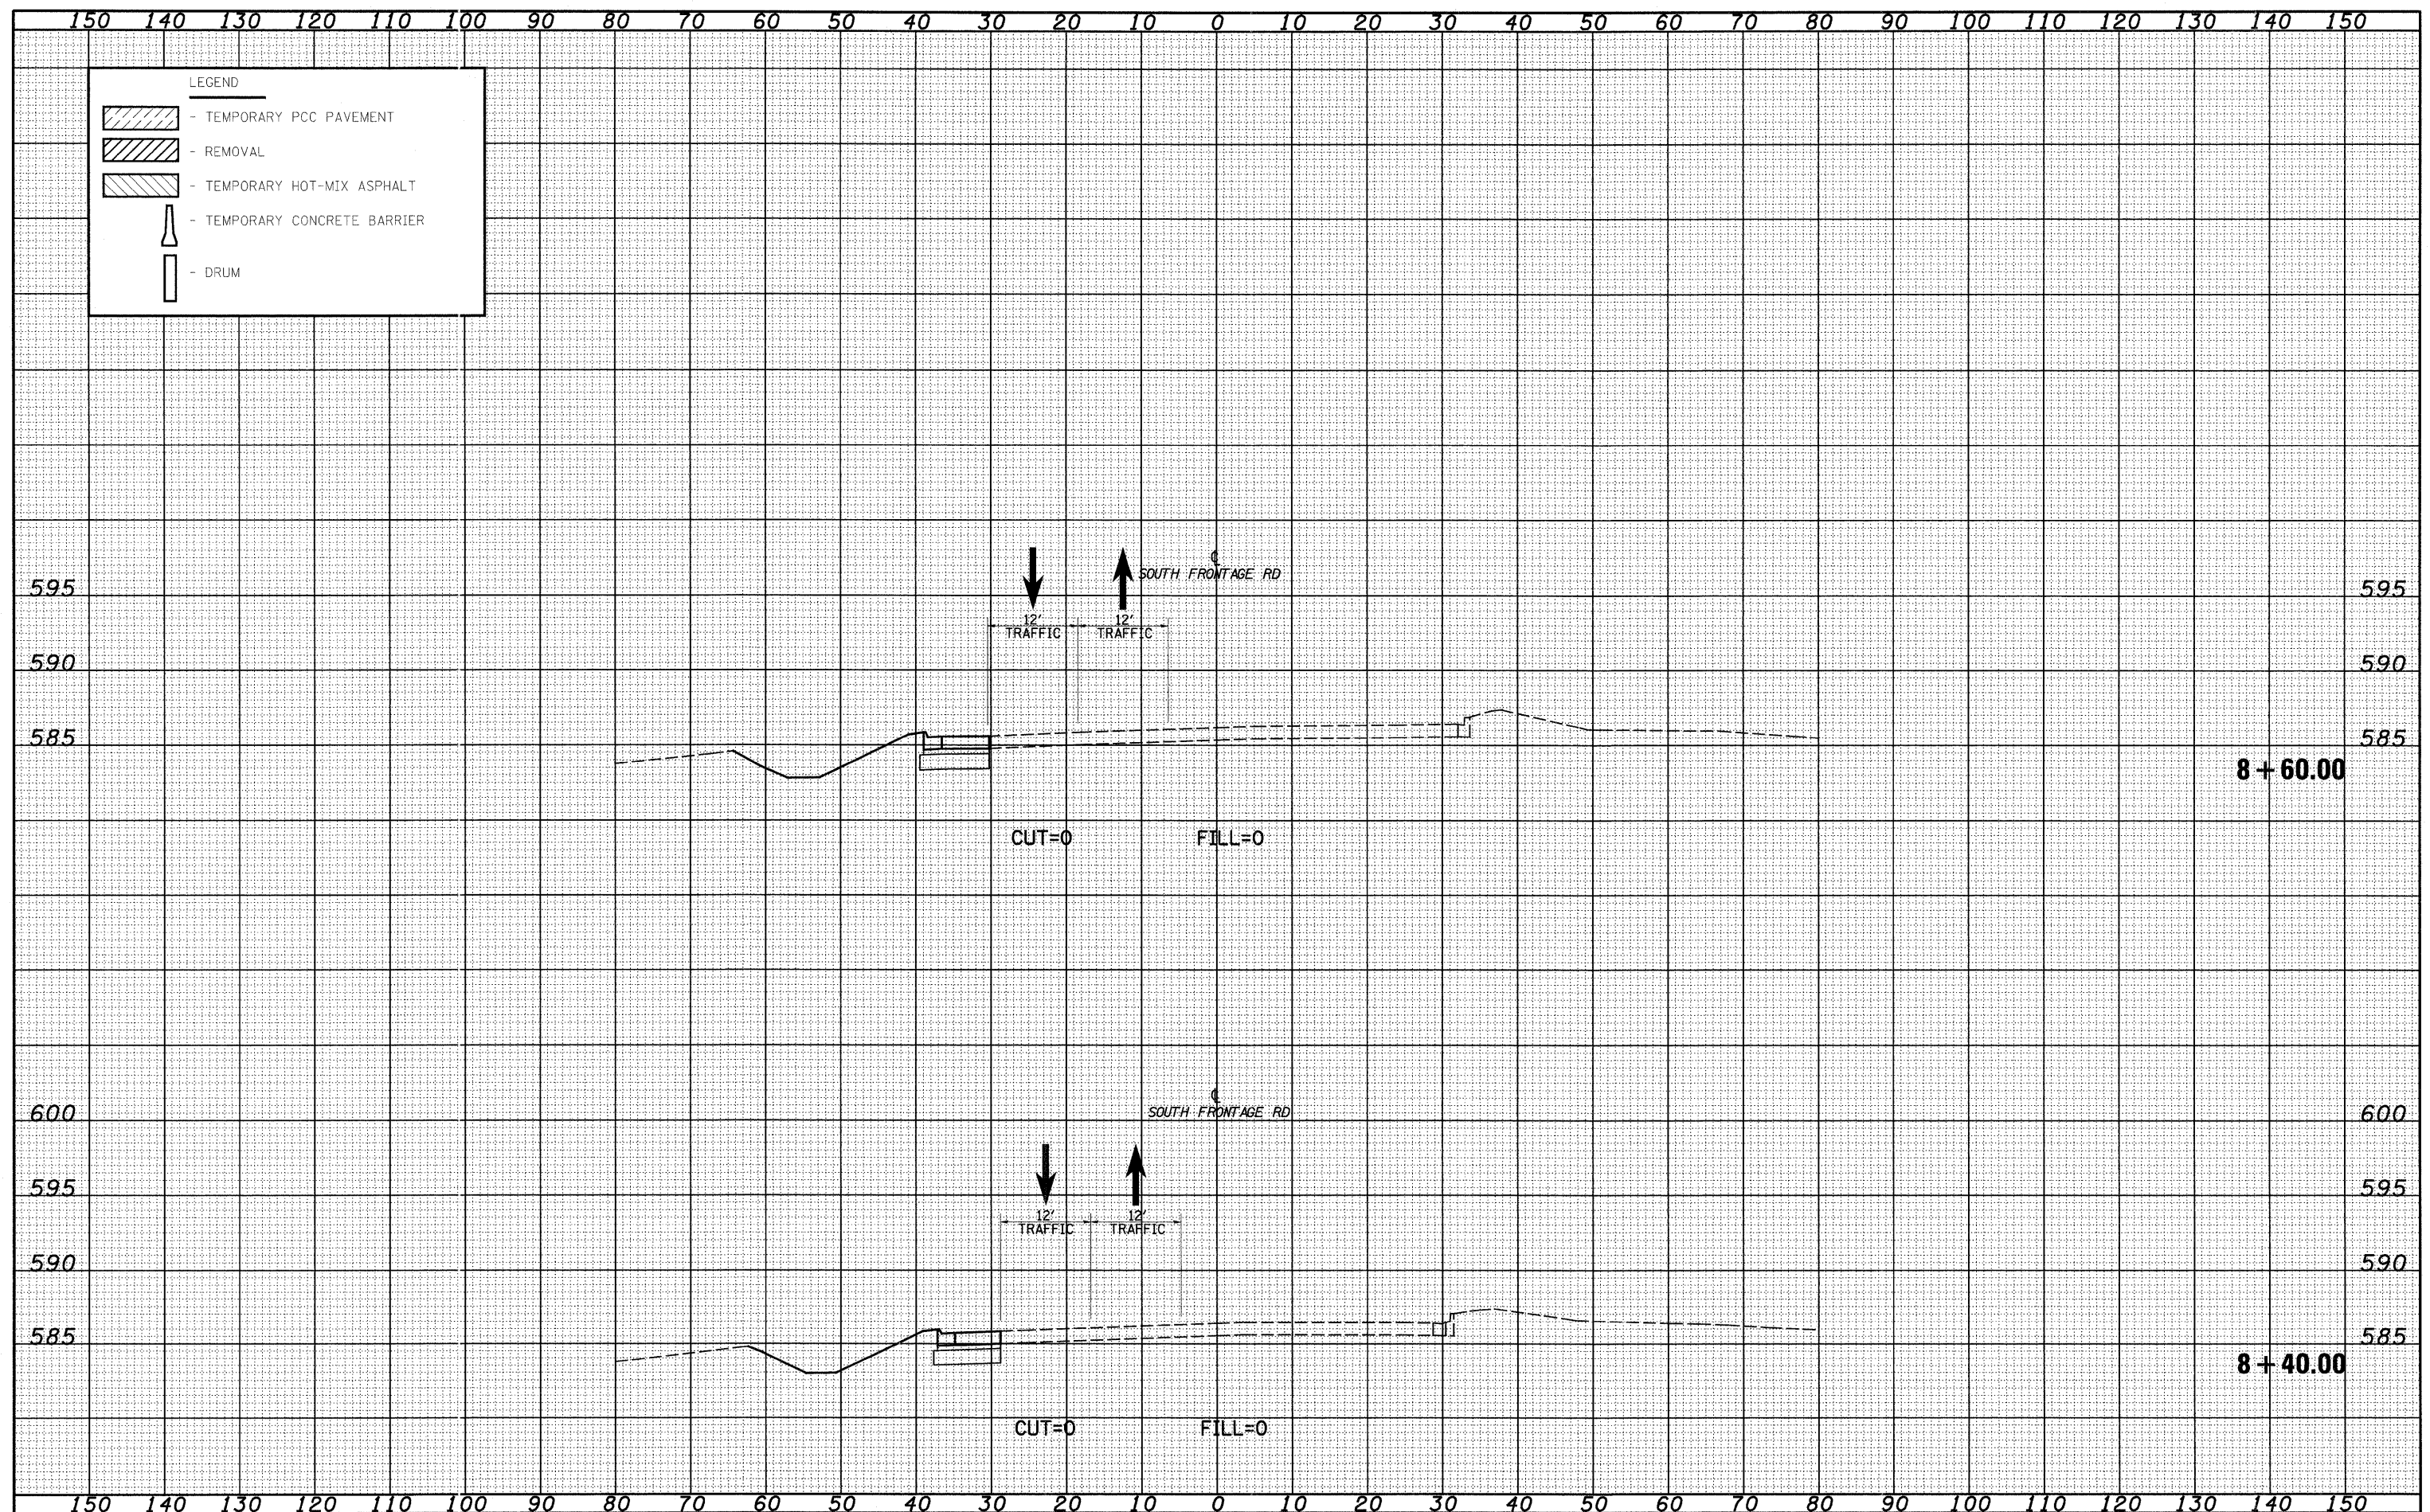

FILE NAME = S:\Projects\103-00072-51-Traffic\Notes\ILLINOIS_S107_5B.dwg
 USER NAME = linda
 DESIGNED - JWS
 DRAWN - LEC
 CHECKED - BRM
 DATE - 6/24/2010

DESIGNED - JWS
 DRAWN - LEC
 CHECKED - BRM
 DATE - 6/24/2010

REVISI
 REVISI
 REVISI
 REVISI

STATE OF ILLINOIS
 DEPARTMENT OF TRANSPORTATION

MAINTENANCE OF TRAFFIC, SOUTH FRONTAGE ROAD (STAGE 1B)

SCALE: 1"=10'
 SHEET NO. 2 OF 4 SHEETS
 STA. 8+40.00 TO STA. 8+60.00

F.A. RTE. 157/70
 SECTION (25-3)I-6
 COUNTY EFFINGHAM
 TOTAL SHEETS 839
 SHEET NO. 829
 CONTRACT NO. 74293

FED. ROAD DIST. NO. ILLINOIS FED. AID PROJECT