


FINAL SURVEY	DATE
SURVEYED	BY
NOTE BOOK	
TEMPLATE	
AREAS CHECKED	
NO.	

ORIGINAL SURVEY	DATE
SURVEYED	BY
NOTE BOOK	
TEMPLATE	
AREAS CHECKED	
NO.	

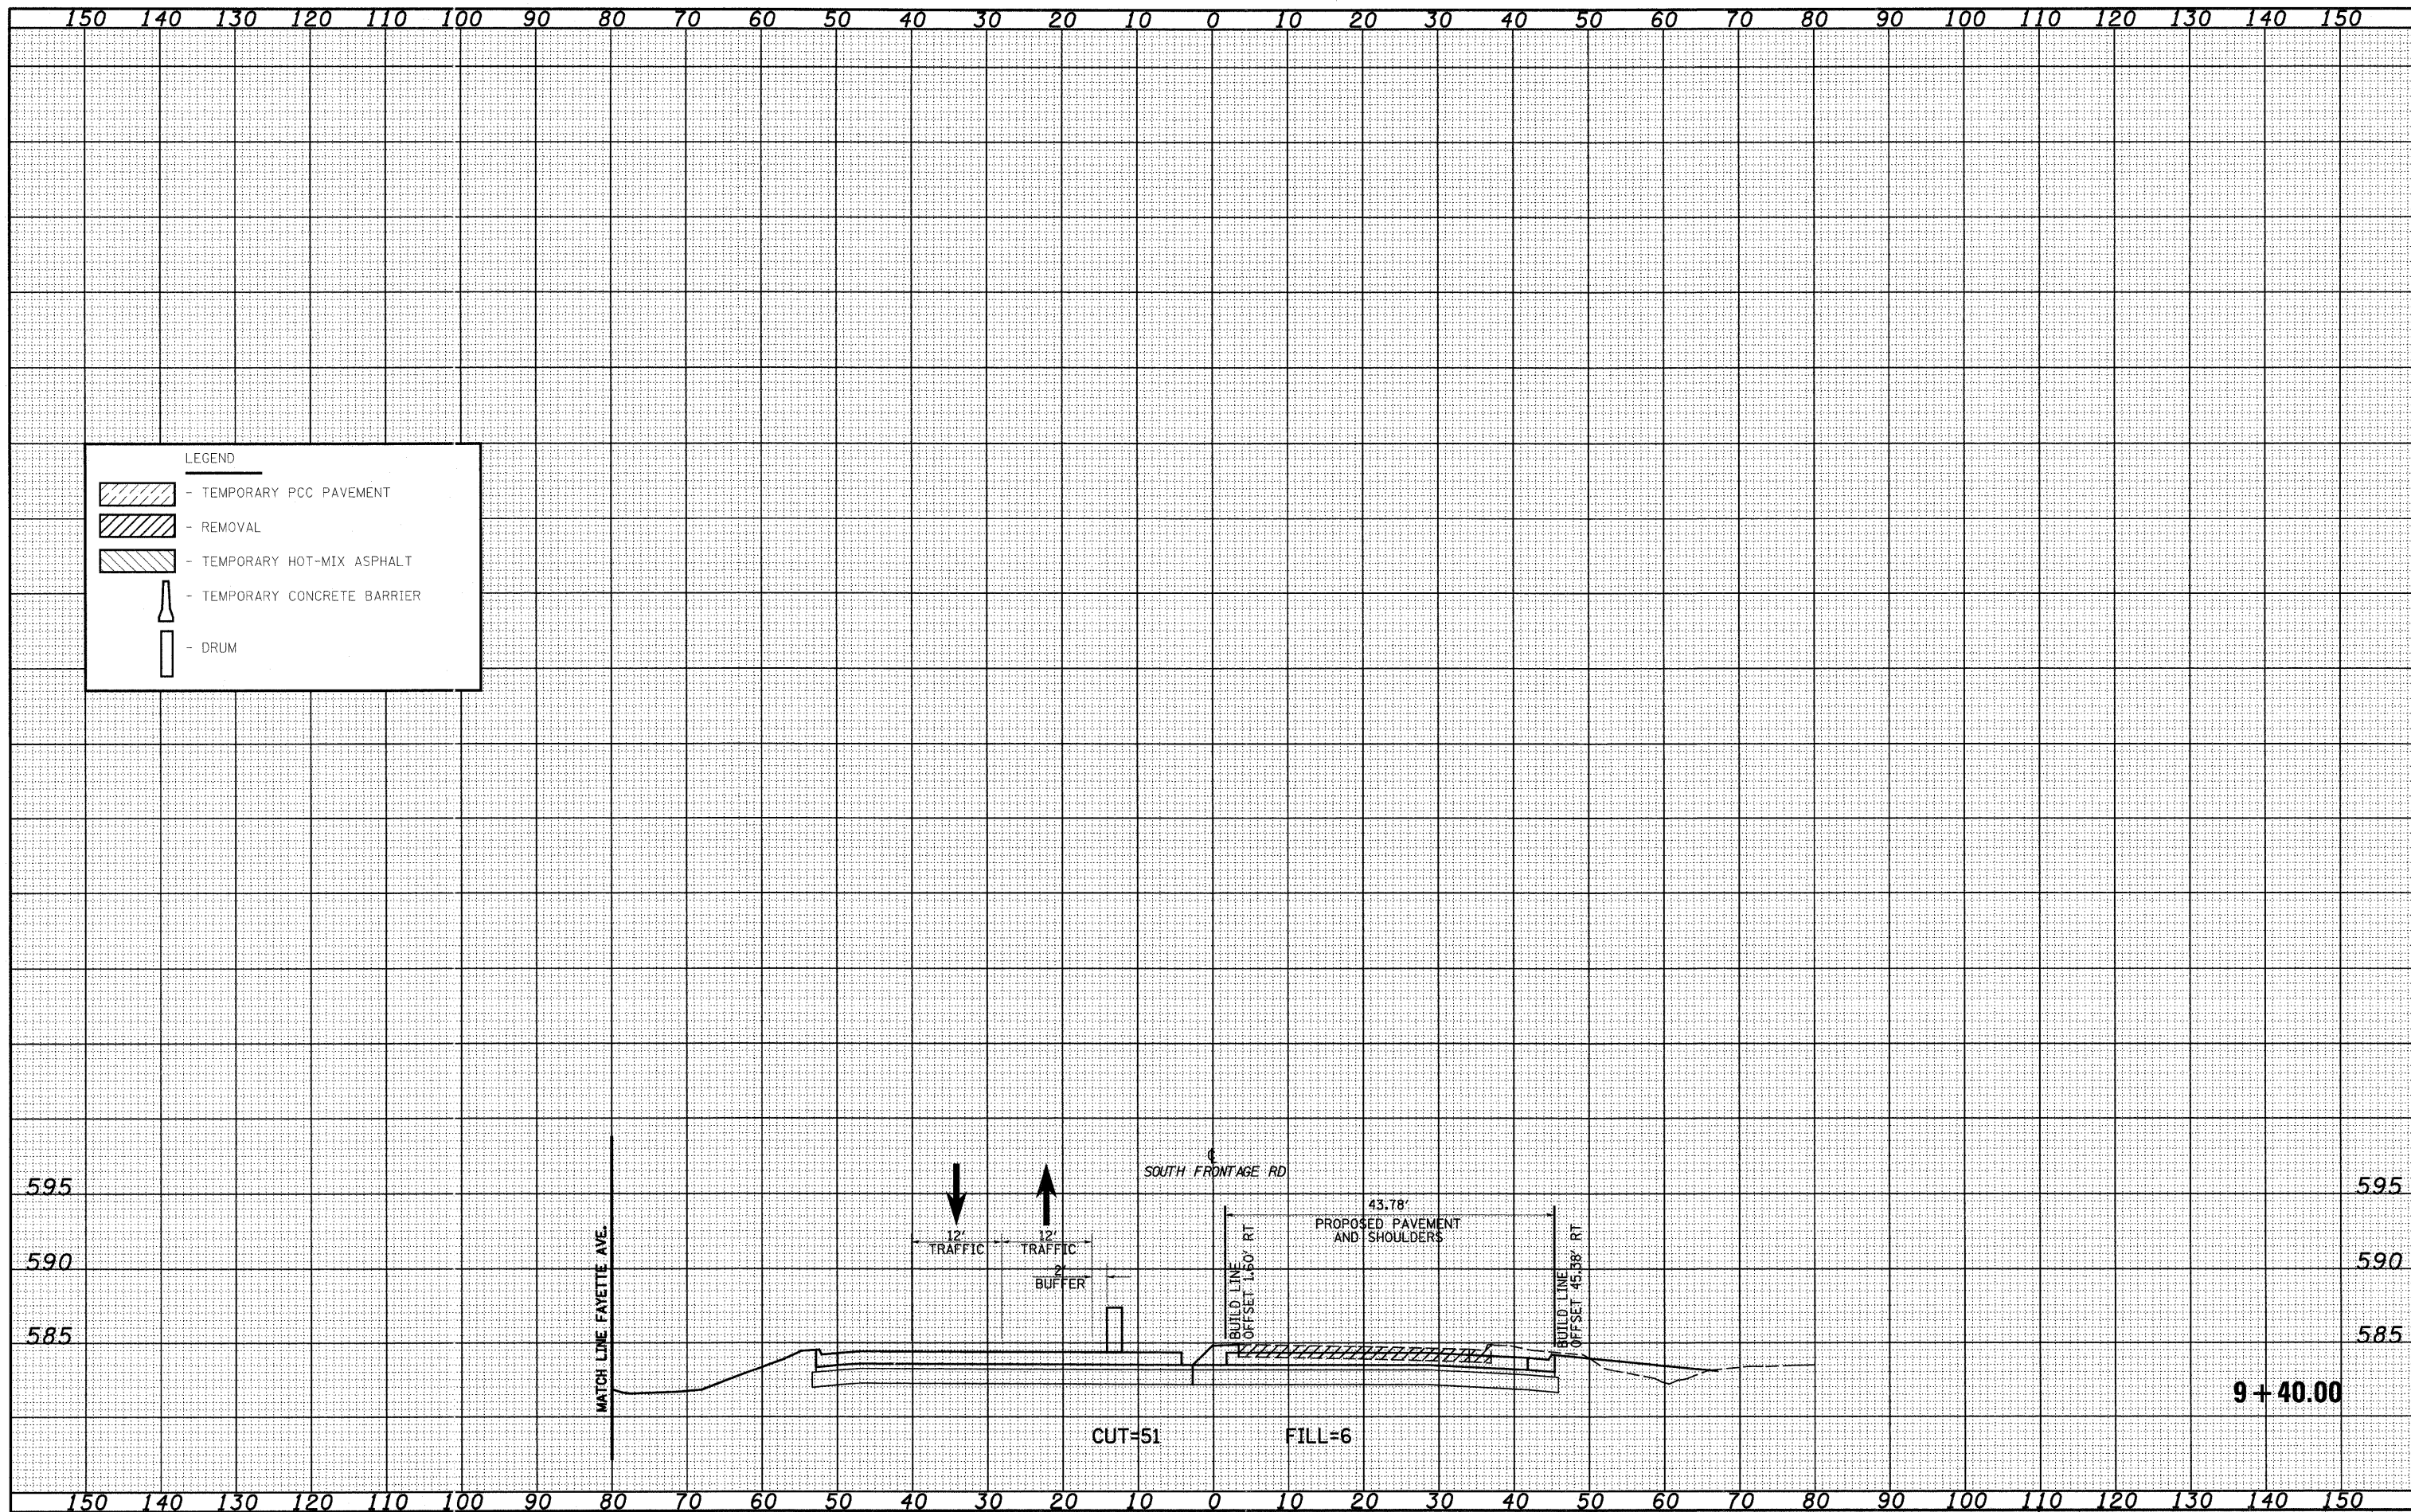

**LEGEND**

- TEMPORARY PCC PAVEMENT
- REMOVAL
- TEMPORARY HOT-MIX ASPHALT
- TEMPORARY CONCRETE BARRIER
- DRUM

FILE NAME = S:\Projects\403-00072-57-70\dgn\Fayette\csh\LNLS\_MOT\_5B.dgn

USER NAME = jnds

DESIGNED - JWS

DRAWN - LEC

CHECKED - BRM

DATE - 6/24/2010

REVISIED -

REVISIED -

REVISIED -

REVISIED -

REVISIED -

REVISIED -

REVISIED -

REVISIED -

**STATE OF ILLINOIS**  
**DEPARTMENT OF TRANSPORTATION**

**MAINTENANCE OF TRAFFIC, SOUTH FRONTAGE ROAD (STAGE 1B)**

SCALE: 1"=10'    SHEET NO. 4 OF 4 SHEETS    STA. 9+40.00 TO STA. 9+40.00

F.A. RTE. 157/70	SECTION (25-3)I-6	COUNTY EFFINGHAM	TOTAL SHEETS 839	SHEET NO. 831
FED. ROAD DIST. NO. ILLINOIS FED. AID PROJECT			CONTRACT NO. 74293	