


DATE	
BY	
FINAL SURVEY	
SURVEYED	
PLOTTED	
NOTE BOOK	
TEMPLATE	
AREAS	
CHECKED	
NO.	

DATE	
BY	
ORIGINAL SURVEY	
SURVEYED	
PLOTTED	
NOTE BOOK	
TEMPLATE	
AREAS	
CHECKED	
NO.	

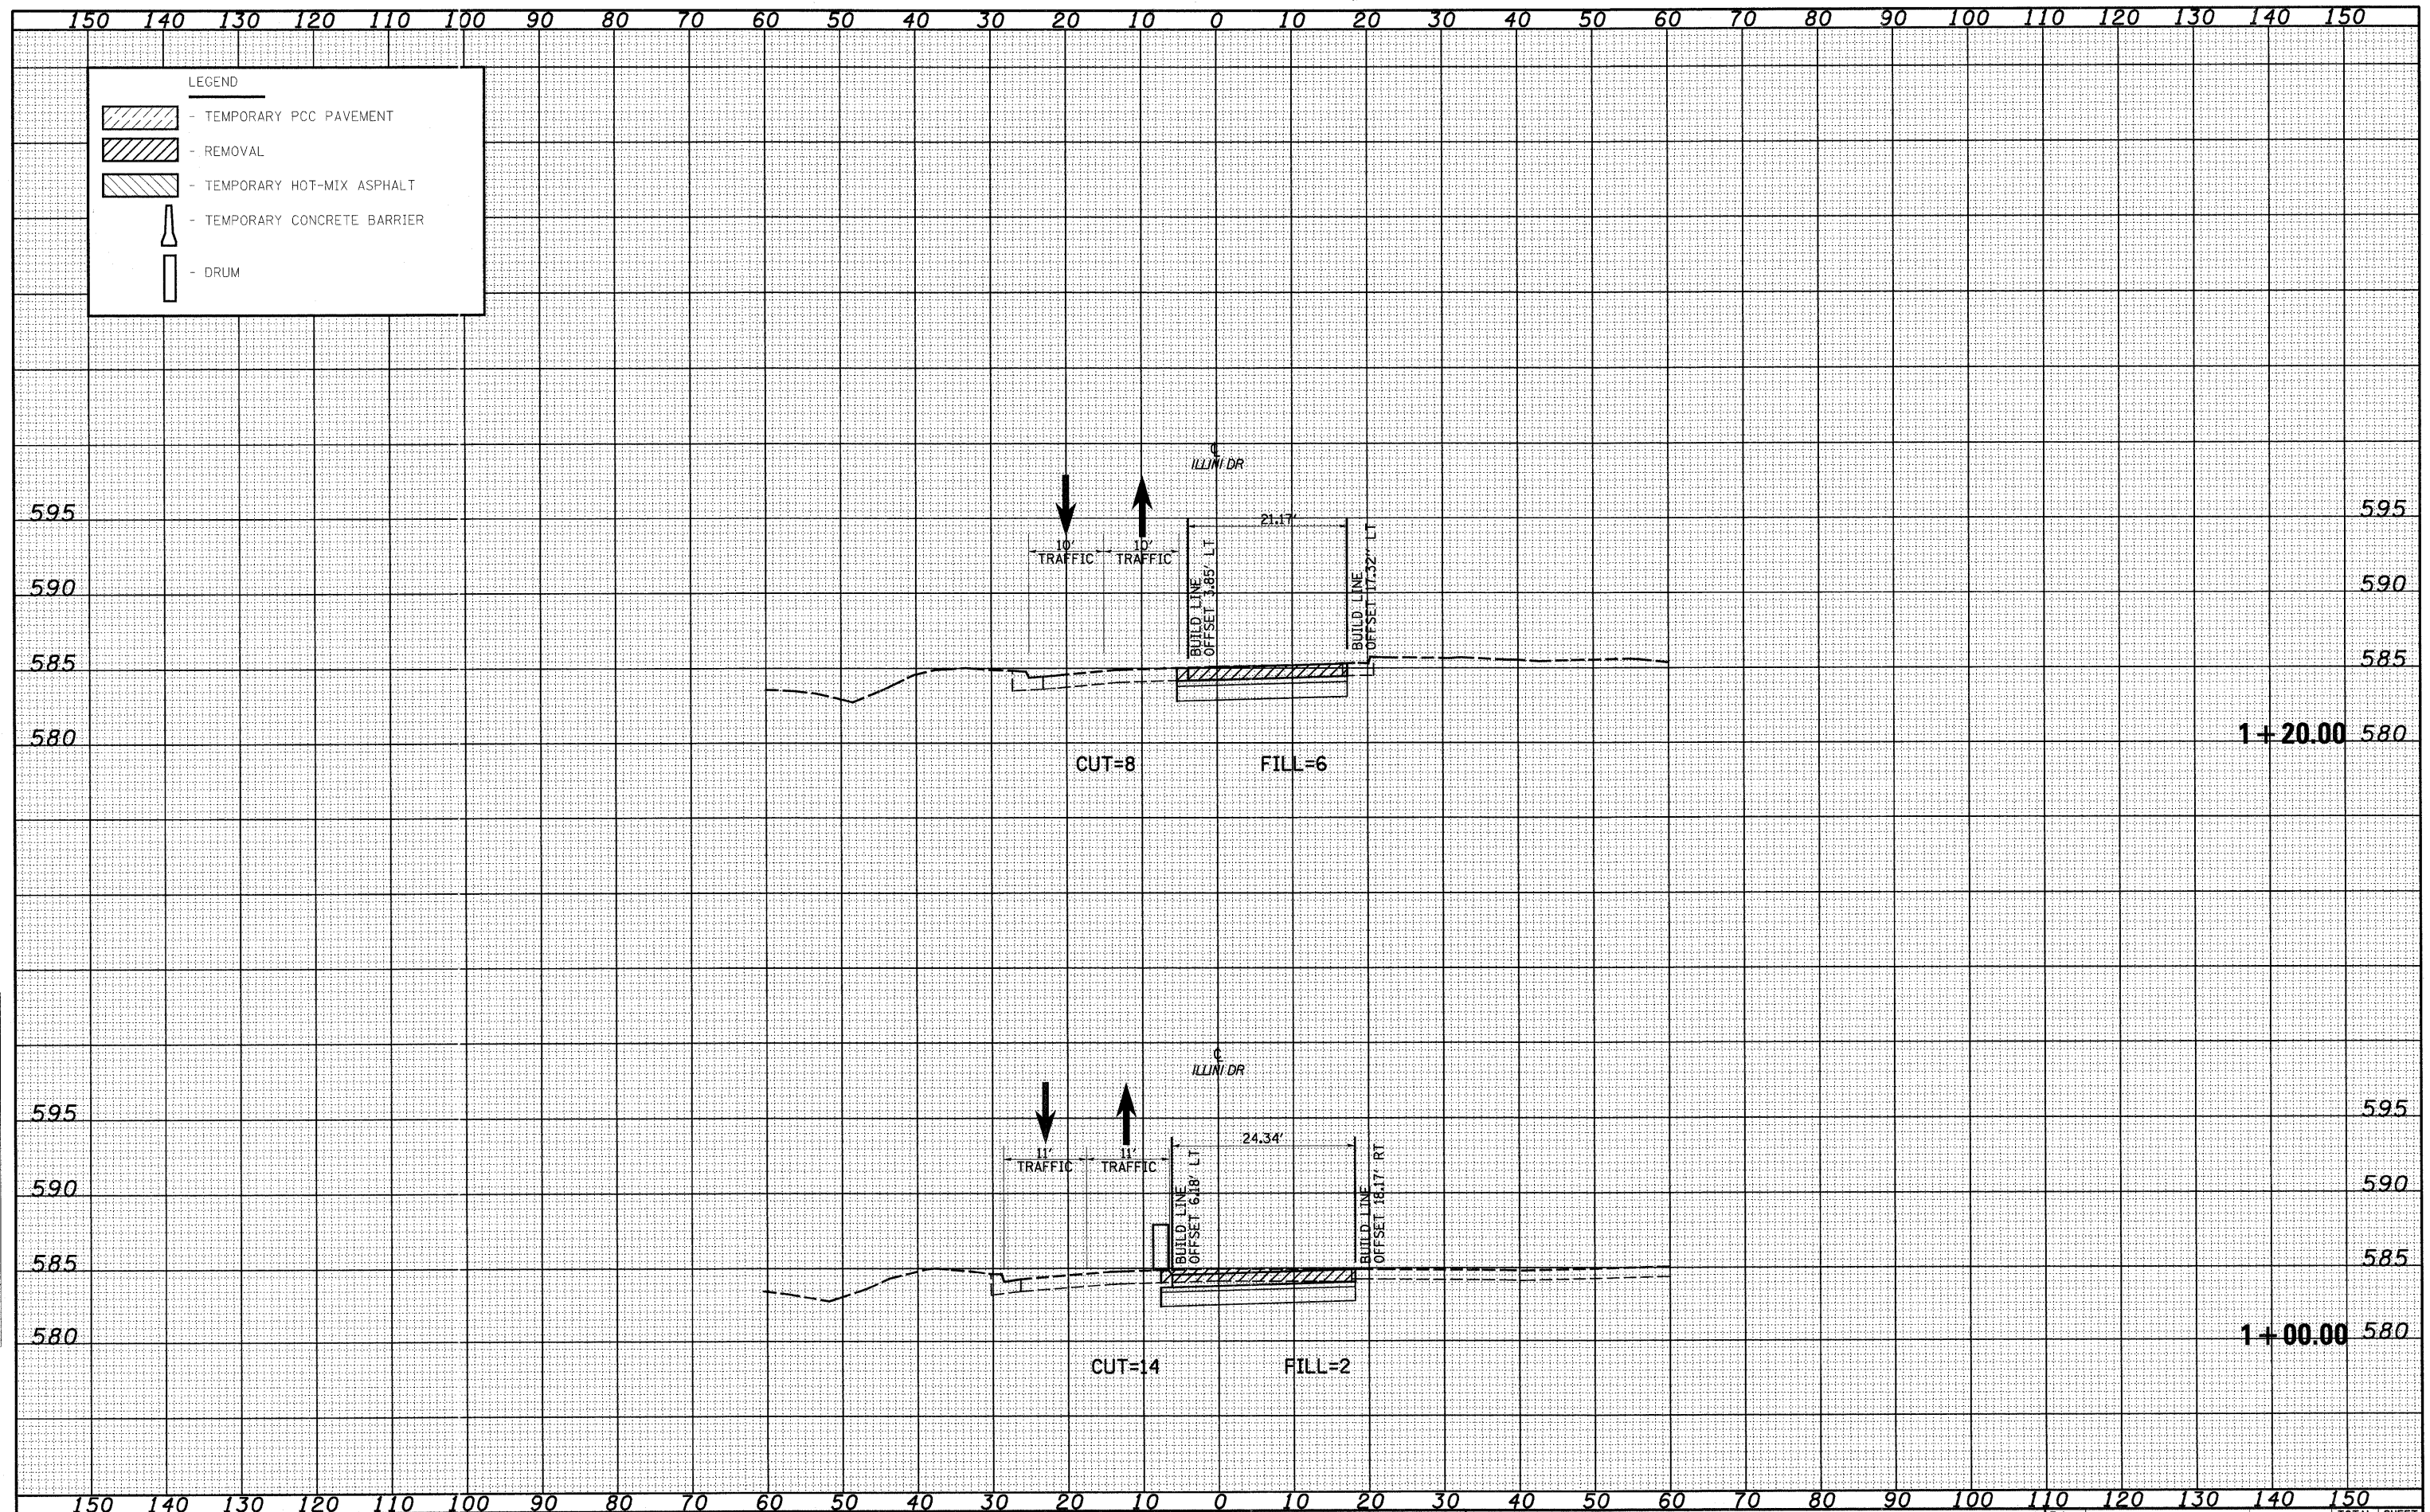

FILE NAME = S:\Projects\403-00072-51-70\ dgn\Fayette\wsh\ILLINI_N.WOT_S2.dgn
 USER NAME = Linda
 PLOT SCALE = 20.0000 ' / IN.
 PLOT DATE = 6/24/2010

DESIGNED - JWS
 DRAWN - LEC
 CHECKED - BRM
 DATE -

REVISED -
 REVISED -
 REVISED -
 REVISED -

**STATE OF ILLINOIS
 DEPARTMENT OF TRANSPORTATION**

MAINTENANCE OF TRAFFIC, ILLINI DRIVE (STAGE 2)

SCALE: 1"=10' SHEET NO. 2 OF 3 SHEETS STA. 1+00.00 TO STA. 1+20.00

F.A. RTE.	SECTION	COUNTY	TOTAL SHEETS	SHEET NO.
157/70	(25-3)I-6	EFFINGHAM	839	833
FED. ROAD DIST. NO.			ILLINOIS FED. AID PROJECT	
			CONTRACT NO. 74293	