


DATE	
BY	
DESIGNED	
DRAWN	
CHECKED	
DATE	
PROJECT	
DATE	
NO.	

DATE	
BY	
DESIGNED	
DRAWN	
CHECKED	
DATE	
PROJECT	
DATE	
NO.	

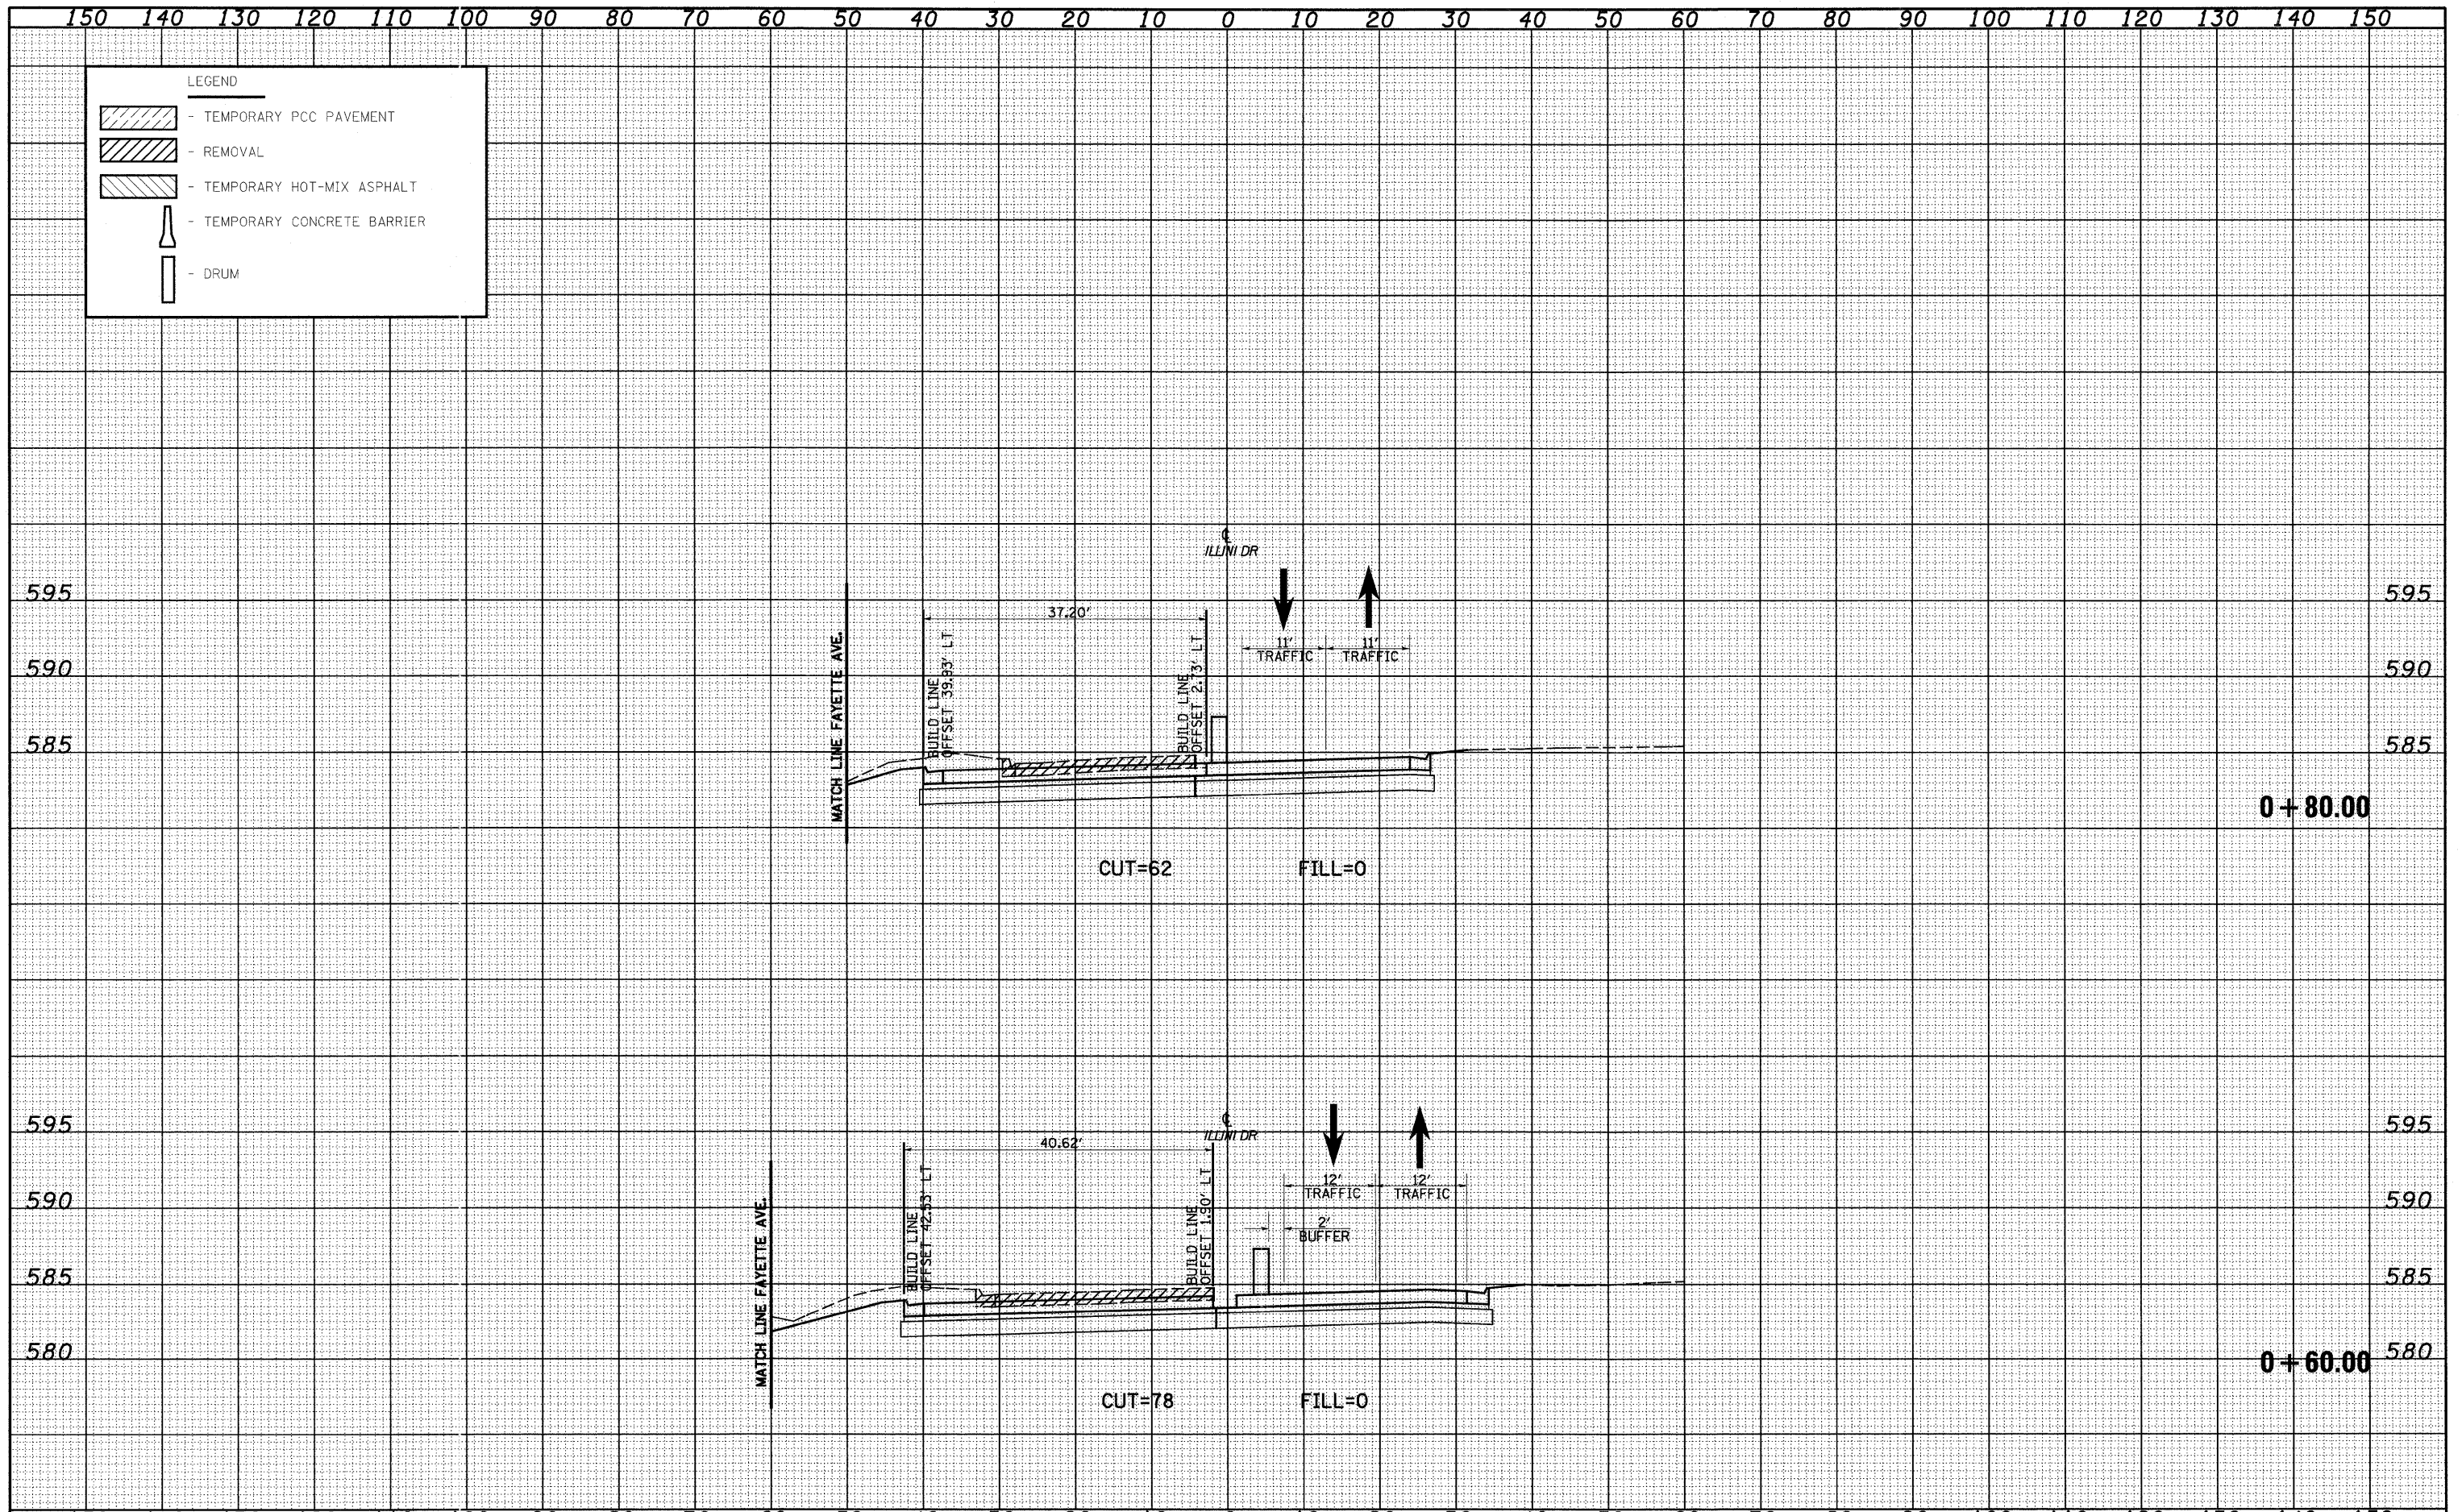

FILE NAME =	USER NAME = lnda	DESIGNED - JWS	REVISED -	STATE OF ILLINOIS DEPARTMENT OF TRANSPORTATION	MAINTENANCE OF TRAFFIC, ILLINI DRIVE (STAGE 2B)	F.A. RTE.	SECTION	COUNTY	TOTAL SHEETS	SHEET NO.	
S:\Projects\403-00072-57-70\dm\Yayette\con\ILLINI_NL.MOT_52B.dgn		DRAWN - LEC	REVISED -			157/70	(25-3)I-6	EFFINGHAM	839	835	
PLOT SCALE = 20,00000 ' / IN.		CHECKED - BRM	REVISED -			CONTRACT NO. 74293					
PLOT DATE = 6/25/2010		DATE -	REVISED -			SCALE: 1"=10'	SHEET NO. 1 OF 3 SHEETS	STA. +60.00 TO STA. +80.00	FED. ROAD DIST. NO.	ILLINOIS FED. AID PROJECT	