


DATE	
BY	
FINAL SURVEY	
DESIGNED	
NOTE BOOK	
AREAS CHECKED	

DATE	
BY	
ORIGINAL SURVEY	
DESIGNED	
NOTE BOOK	
AREAS CHECKED	

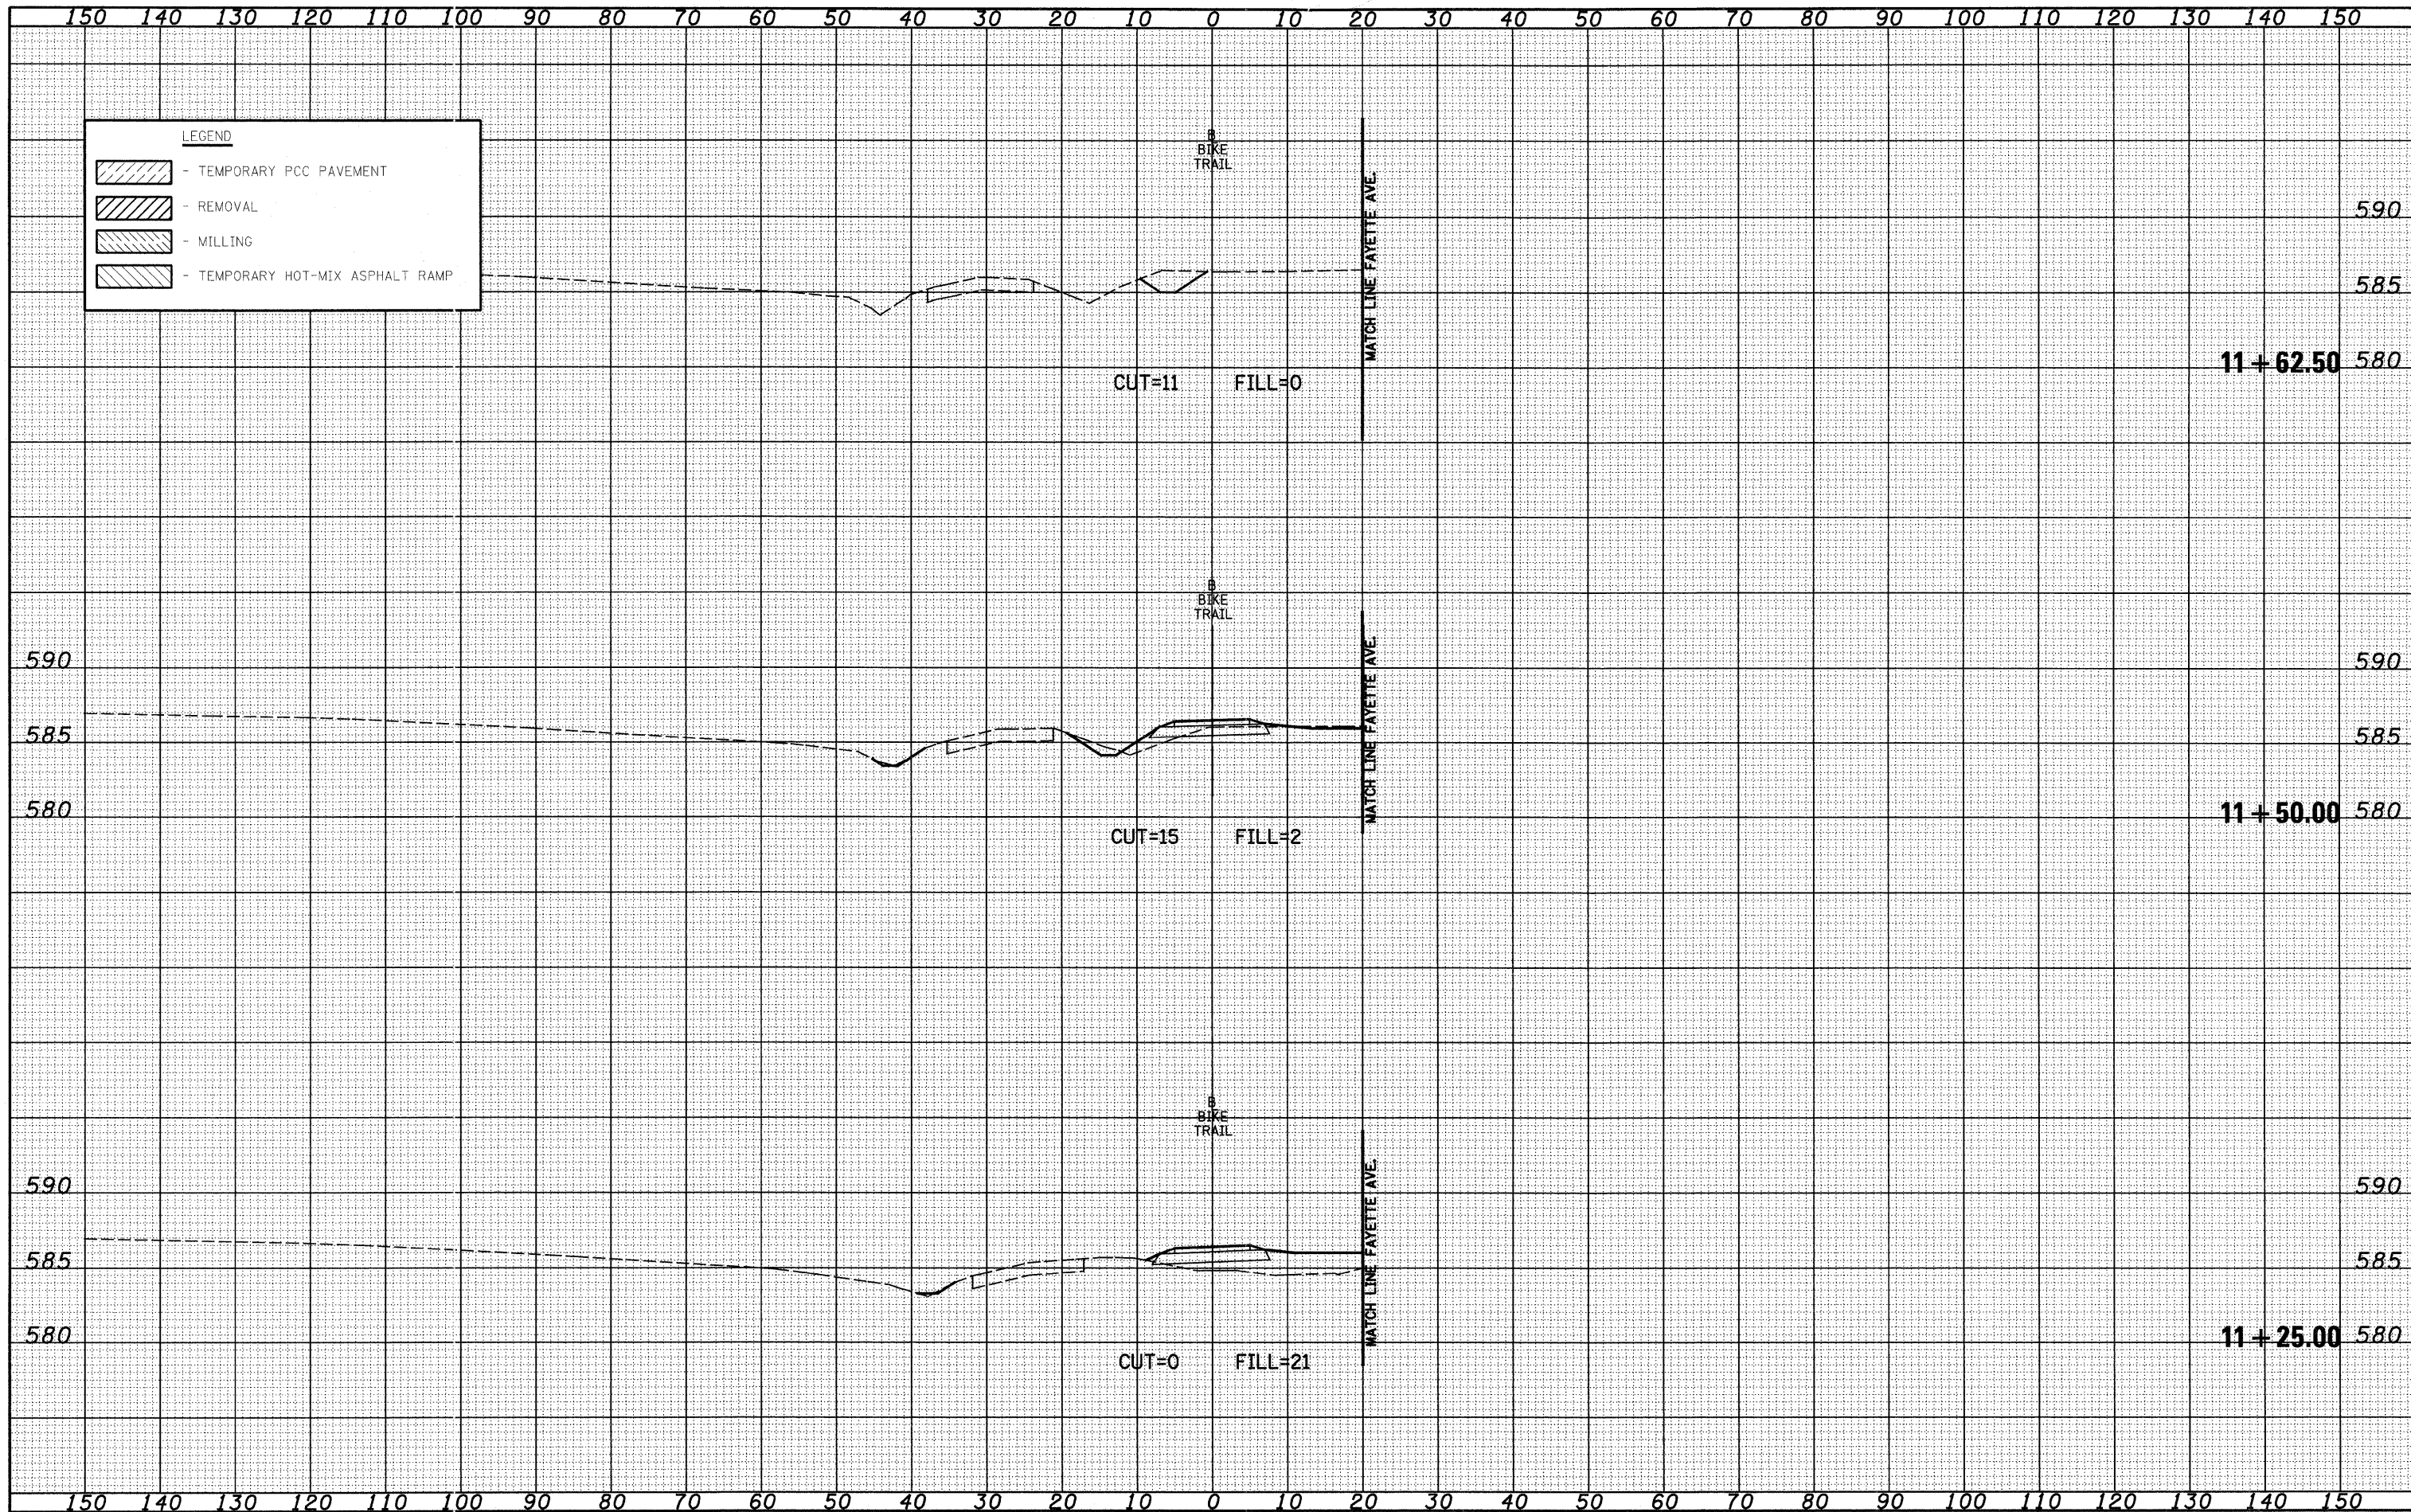

LEGEND

- TEMPORARY PCC PAVEMENT
- REMOVAL
- MILLING
- TEMPORARY HOT-MIX ASPHALT RAMP

FILE NAME = S:\Projects\103-00072-51-70\Drawings\Fayette\BikeTrail.D.MDT.dgn

USER NAME = linds
 DESIGNED -
 DRAWN -
 CHECKED -
 DATE -

REVISED -
 REVISED -
 REVISED -
 REVISED -

**STATE OF ILLINOIS
 DEPARTMENT OF TRANSPORTATION**

**FAYETTE AVE. BIKE TRAIL
 MAINTENANCE OF TRAFFIC CROSS SECTIONS - STAGE 2**

SCALE: 1"=10' SHEET NO. 2 OF 2 SHEETS STA. 11+25.00 TO STA. 11+75.00

F.A. RTE. 57/70	SECTION (25-3)I-6	COUNTY EFFINGHAM	TOTAL SHEETS 839	SHEET NO. 839
FED. ROAD DIST. NO. ILLINOIS FED. AID PROJECT			CONTRACT NO. 74293	