


- PAVED SHOULDER AND PIPE UNDERDRAIN REMOVAL AND REPLACEMENT
- PAVEMENT REMOVAL AND REPLACEMENT
- TEMPORARY CONCRETE BARRIER\*
- TEMPORARY PAVEMENT MARKING TAPE\*

# STAGE 1

\* SHOWN FOR REFERENCE ONLY, ALL TRAFFIC CONTROL SHALL CONFORM TO APPLICABLE HIGHWAY STANDARDS

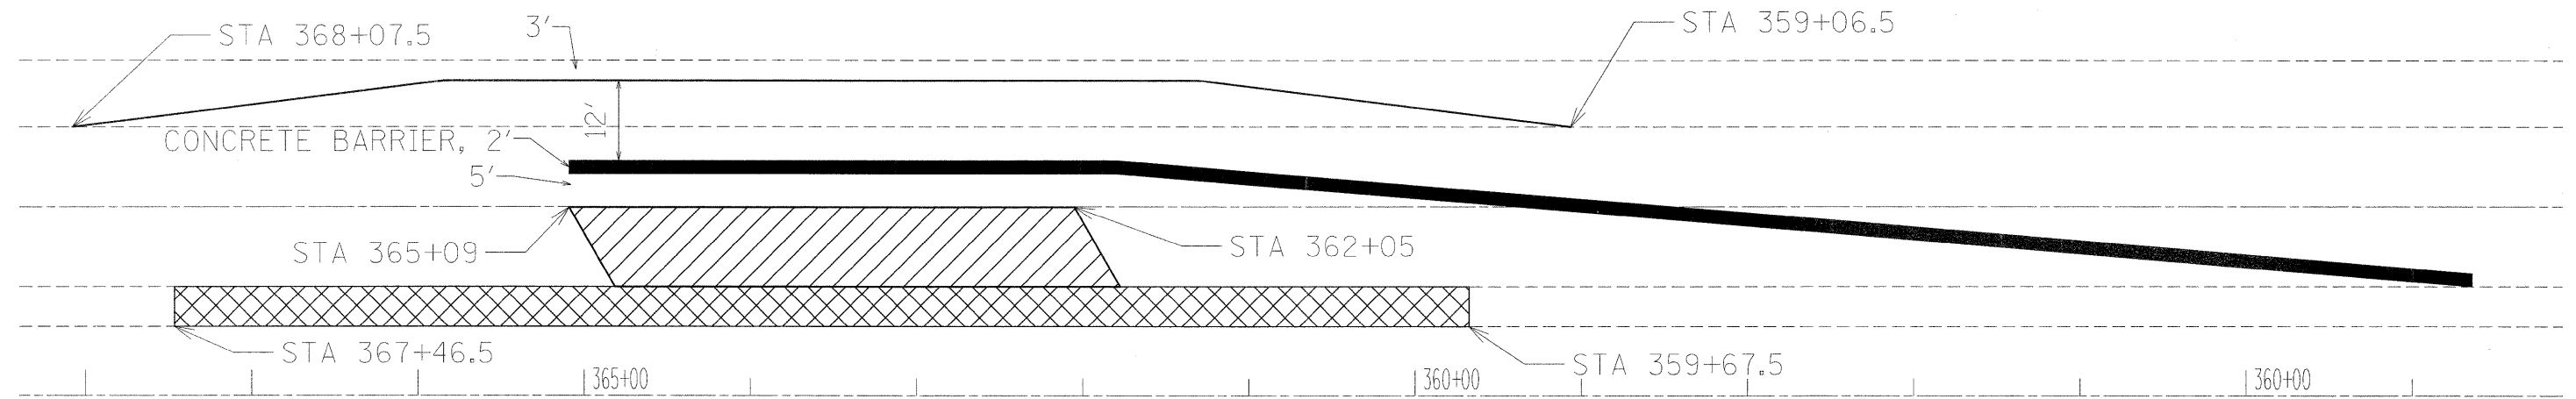

- PAVED SHOULDER AND PIPE UNDERDRAIN REMOVAL AND REPLACEMENT
- PAVEMENT REMOVAL AND REPLACEMENT
- TEMPORARY CONCRETE BARRIER\*
- TEMPORARY PAVEMENT MARKING TAPE\*

# STAGE 2

\* SHOWN FOR REFERENCE ONLY, ALL TRAFFIC CONTROL SHALL CONFORM TO APPLICABLE HIGHWAY STANDARDS

FILE NAME =	USER NAME = conoverpj	DESIGNED - ---	REVISED - ---	<b>STATE OF ILLINOIS DEPARTMENT OF TRANSPORTATION</b>	<b>NEW DOUGLAS RD STAGE CONSTRUCTION AND DETAILS</b>	F.A.I. RTE.	SECTION	COUNTY	TOTAL SHEETS	SHEET NO.	
at:\pw_work\pwidot\conoverpj\d0128625\d0128625\slit-plan.dgn	6601-slit-plan.dgn	DRAWN - ---	REVISED - ---			55	60-3RS-1, 60-(3HB, 3HB-1)	MADISON	123	16	
PLOT SCALE = 50,0000 ' / IN.	CHECKED - ---	REVISED - ---	REVISED - ---			CONTRACT NO. 76601					
PLOT DATE = 6/23/2010	DATE - ---	REVISED - ---	REVISED - ---			FED. ROAD DIST. NO. - [ILLINOIS] FED. AID PROJECT					