


STAGE 3

- PAVED SHOULDER AND PIPE UNDERDRAIN REMOVAL AND REPLACEMENT
- PAVEMENT REMOVAL AND REPLACEMENT
- TEMPORARY CONCRETE BARRIER*
- TEMPORARY PAVEMENT MARKING TAPE*

* SHOWN FOR REFERENCE ONLY, ALL TRAFFIC CONTROL SHALL CONFORM TO APPLICABLE HIGHWAY STANDARDS

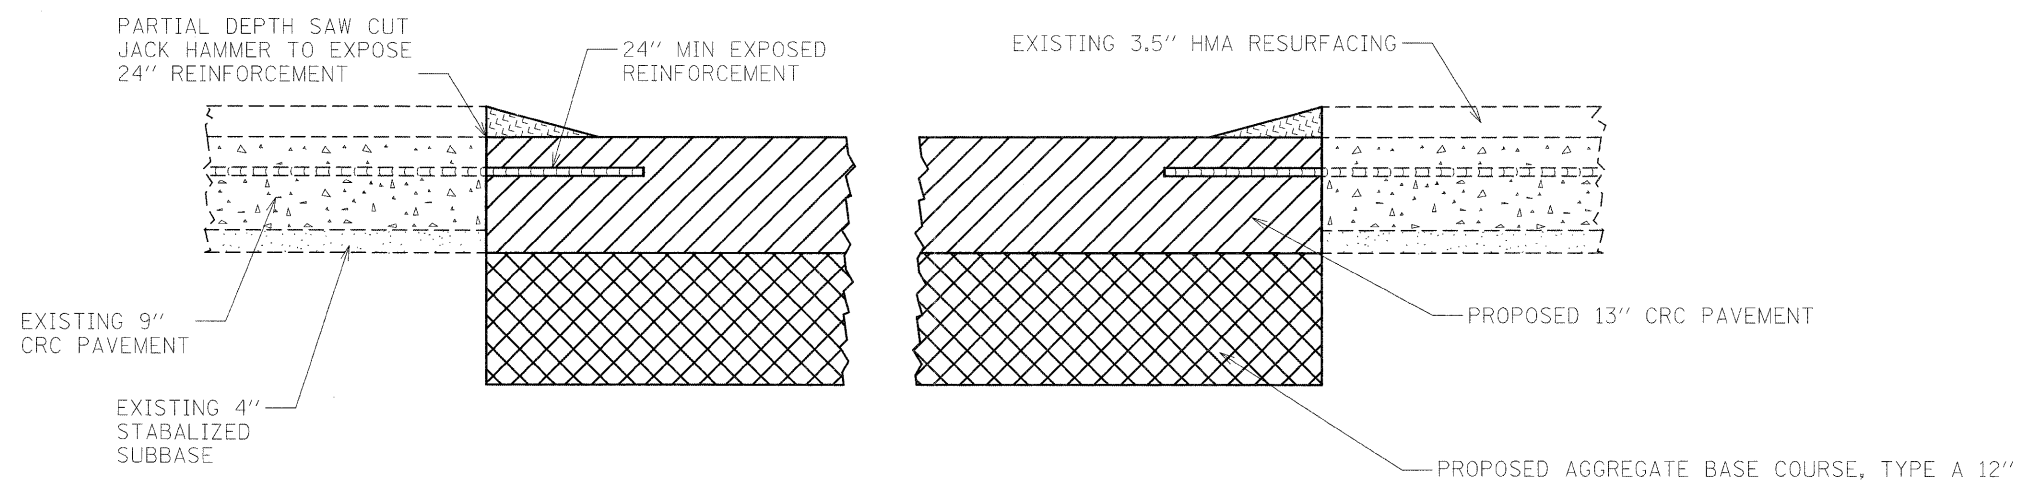

PAVEMENT REMOVAL DETAIL

- PAVEMENT REMOVAL, 13"
- EARTH EXCAVATION, 12"
- HMA SURFACE REMOVAL, VARIABLE DEPTH

FILE NAME =	USER NAME = conoverpj	DESIGNED -	REVISED -	STATE OF ILLINOIS DEPARTMENT OF TRANSPORTATION	ALHAMBRA RD STAGE CONSTRUCTION AND DETAILS	F.A.I. RTE.	SECTION	COUNTY	TOTAL SHEETS	SHEET NO.	
o:\pw\work\pawidot\conoverpj\d0128605\d8	6601-sht-pln.dgn	DRAWN -	REVISED -			55	60-3RS-1, 60-(3HB, 3HB-1)	MADISON	123	19	
	PLOT SCALE = 50.0000' / IN.	CHECKED -	REVISED -			CONTRACT NO. 76601					
	PLOT DATE = 6/23/2010	DATE -	REVISED -			FED. ROAD DIST. NO. ILLINOIS FED. AID PROJECT					
					SCALE: _____		SHEET NO. 2 OF 2 SHEETS		STA. _____ TO STA. _____		