
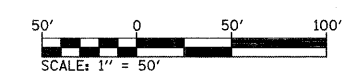


MATCHLINE STA. 434+00

MATCHLINE STA. 419+00

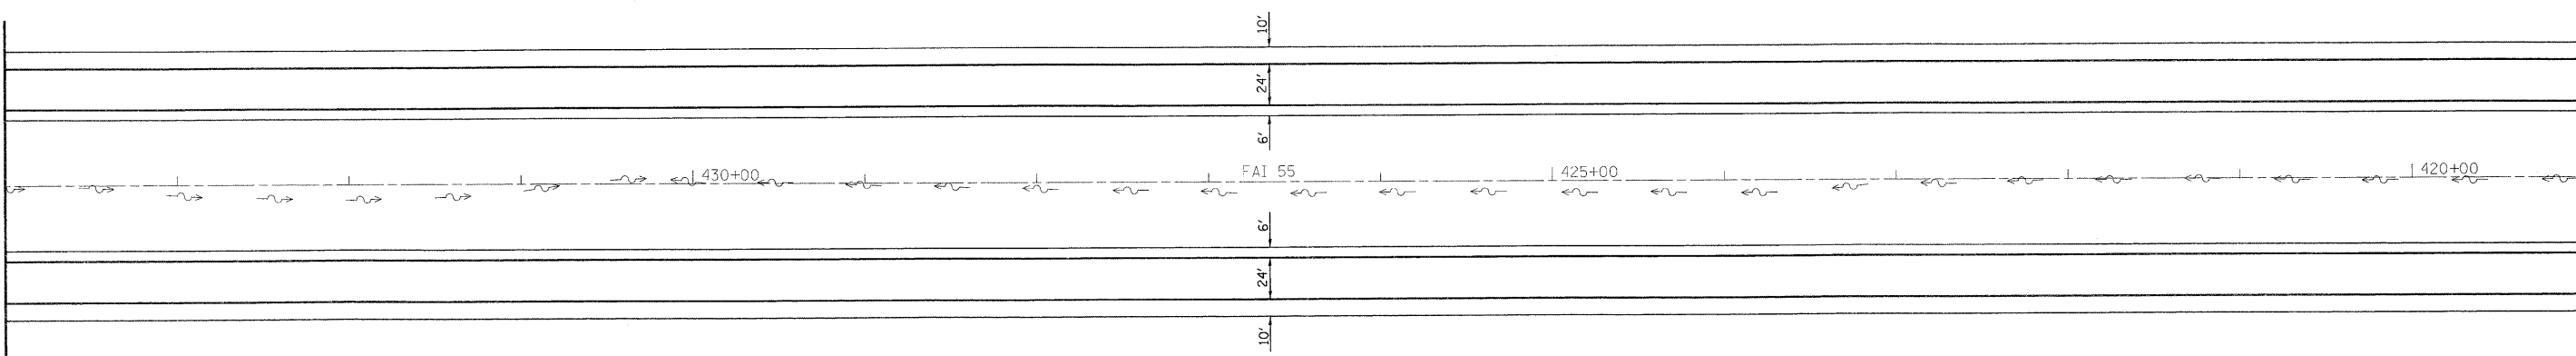

FILE NAME = c:\pwork\pwork\conoverpj\c0128605\d8	USER NAME = conoverpj	DESIGNED - ---	REVISED - ---	<b>STATE OF ILLINOIS DEPARTMENT OF TRANSPORTATION</b>	<b>PLAN SHEETS</b>			F.A.I. RTE.	SECTION	COUNTY	TOTAL SHEETS	SHEET NO.
	PLOT SCALE = 50.0000' / IN.	DRAWN - ---	REVISED - ---		55	60-3RS-1,60-(3HB,3HB-1)I	MADISON	123	26			
	PLOT DATE = 6/23/2010	CHECKED - ---	REVISED - ---		<b>CONTRACT NO. 76601</b>							
	DATE - ---	REVISED - ---	SCALE: _____ SHEET NO. 7 OF 27 SHEETS STA. 434+00 TO STA. 419+00			FED. ROAD DIST. NO. - ILLINOIS FED. AID PROJECT						