


MATCHLINE STA. 419+00

MATCHLINE STA. 404+00

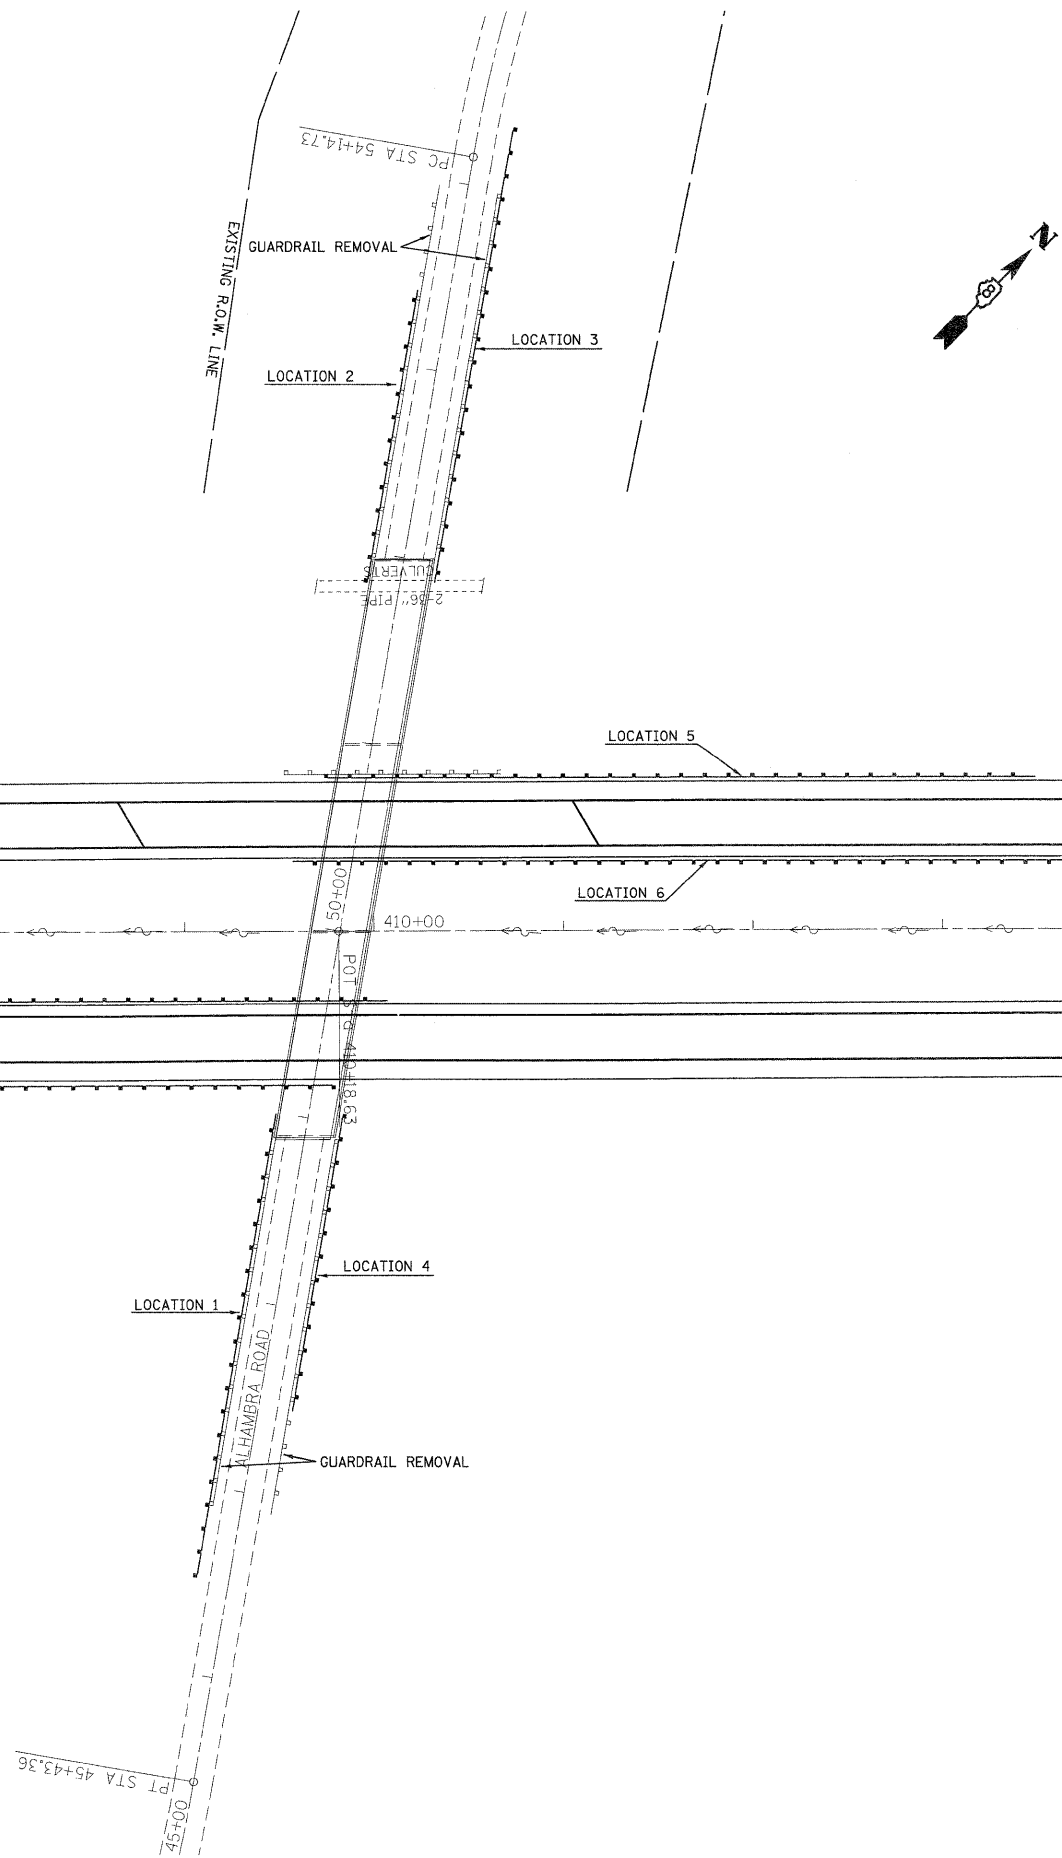

FILE NAME =	USER NAME = conoverpj	DESIGNED -	REVISED -
ca:\pw\work\pwidat\conoverpj\d0128605\d8	6601-sht-plan.dgn	DRAWN -	REVISED -
	PLOT SCALE = 50.0000' / IN.	CHECKED -	REVISED -
	PLOT DATE = 6/23/2010	DATE -	REVISED -

**STATE OF ILLINOIS  
DEPARTMENT OF TRANSPORTATION**

**PLAN SHEETS**

SCALE: \_\_\_\_\_ SHEET NO. 8 OF 27 SHEETS STA. 419+00 TO STA. 404+00

F.A.I. RTE.	SECTION	COUNTY	TOTAL SHEETS	SHEET NO.
55	60-3RS-1,60-(3HB,3HB-1I)	MADISON	123	27
CONTRACT NO. 76601				
FED. ROAD DIST. NO. - ILLINOIS FED. AID PROJECT				