
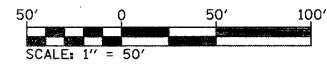


P.I. STA. = 396+98.22
 P.C. STA. = 384+15.35
 S.E. RUN = -----
 T.R. = -----
 e = -----
 E = 1.20'
 L = 1,282.87'
 T = 641.44'
 R = 171,887.34'
 D = 0° 25' 39" (RT)
 P.I. STA. = 390+56.78
 EXIST. CURVE C14

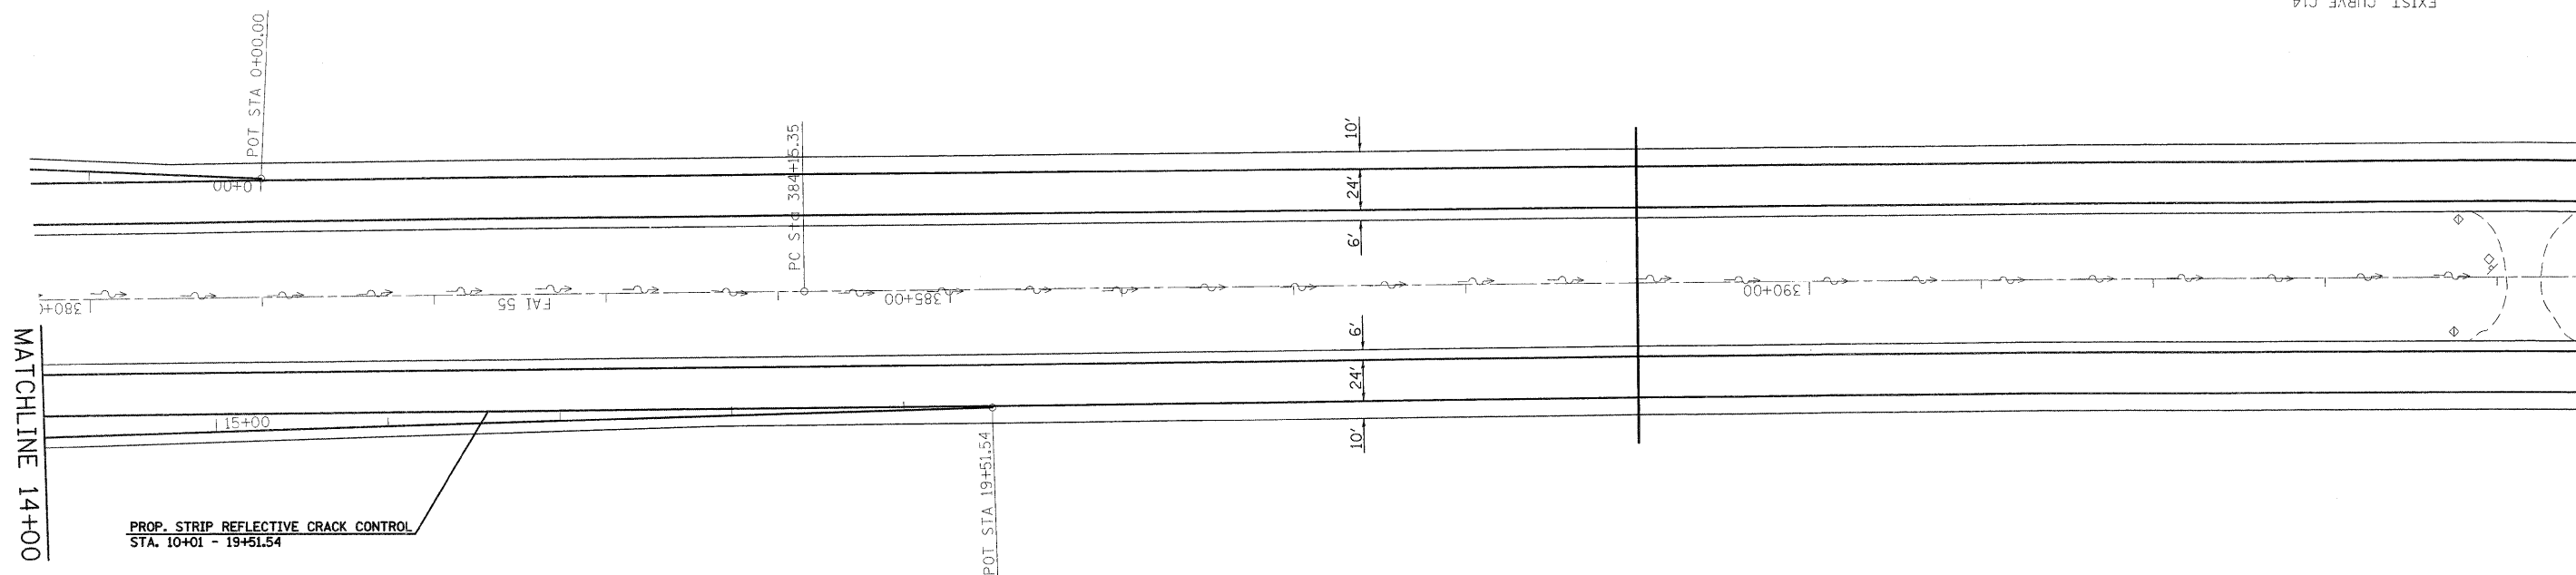

FILE NAME =	USER NAME = conoverpj	DESIGNED -	REVISED -	STATE OF ILLINOIS DEPARTMENT OF TRANSPORTATION	PLAN SHEETS - RAMP A			F.A.I. RTE.	SECTION	COUNTY	TOTAL SHEETS	SHEET NO.
ca:\pwork\pwork\conoverpj\d0128605\d0128605-1	6601-sht-plan.dgn	DRAWN -	REVISED -					55	60-3RS-1,60-(3HB,3HB-1)I	MADISON	123	40
	PLOT SCALE = 50.0000' / IN.	CHECKED -	REVISED -		CONTRACT NO. 76601							
	PLOT DATE = 6/23/2010	DATE -	REVISED -		FED. ROAD DIST. NO. - ILLINOIS FED. AID PROJECT							

SCALE: _____ SHEET NO. 21 OF 27 SHEETS STA. 14+00 TO STA. 19+51.54