


MATCHLINE 13+00

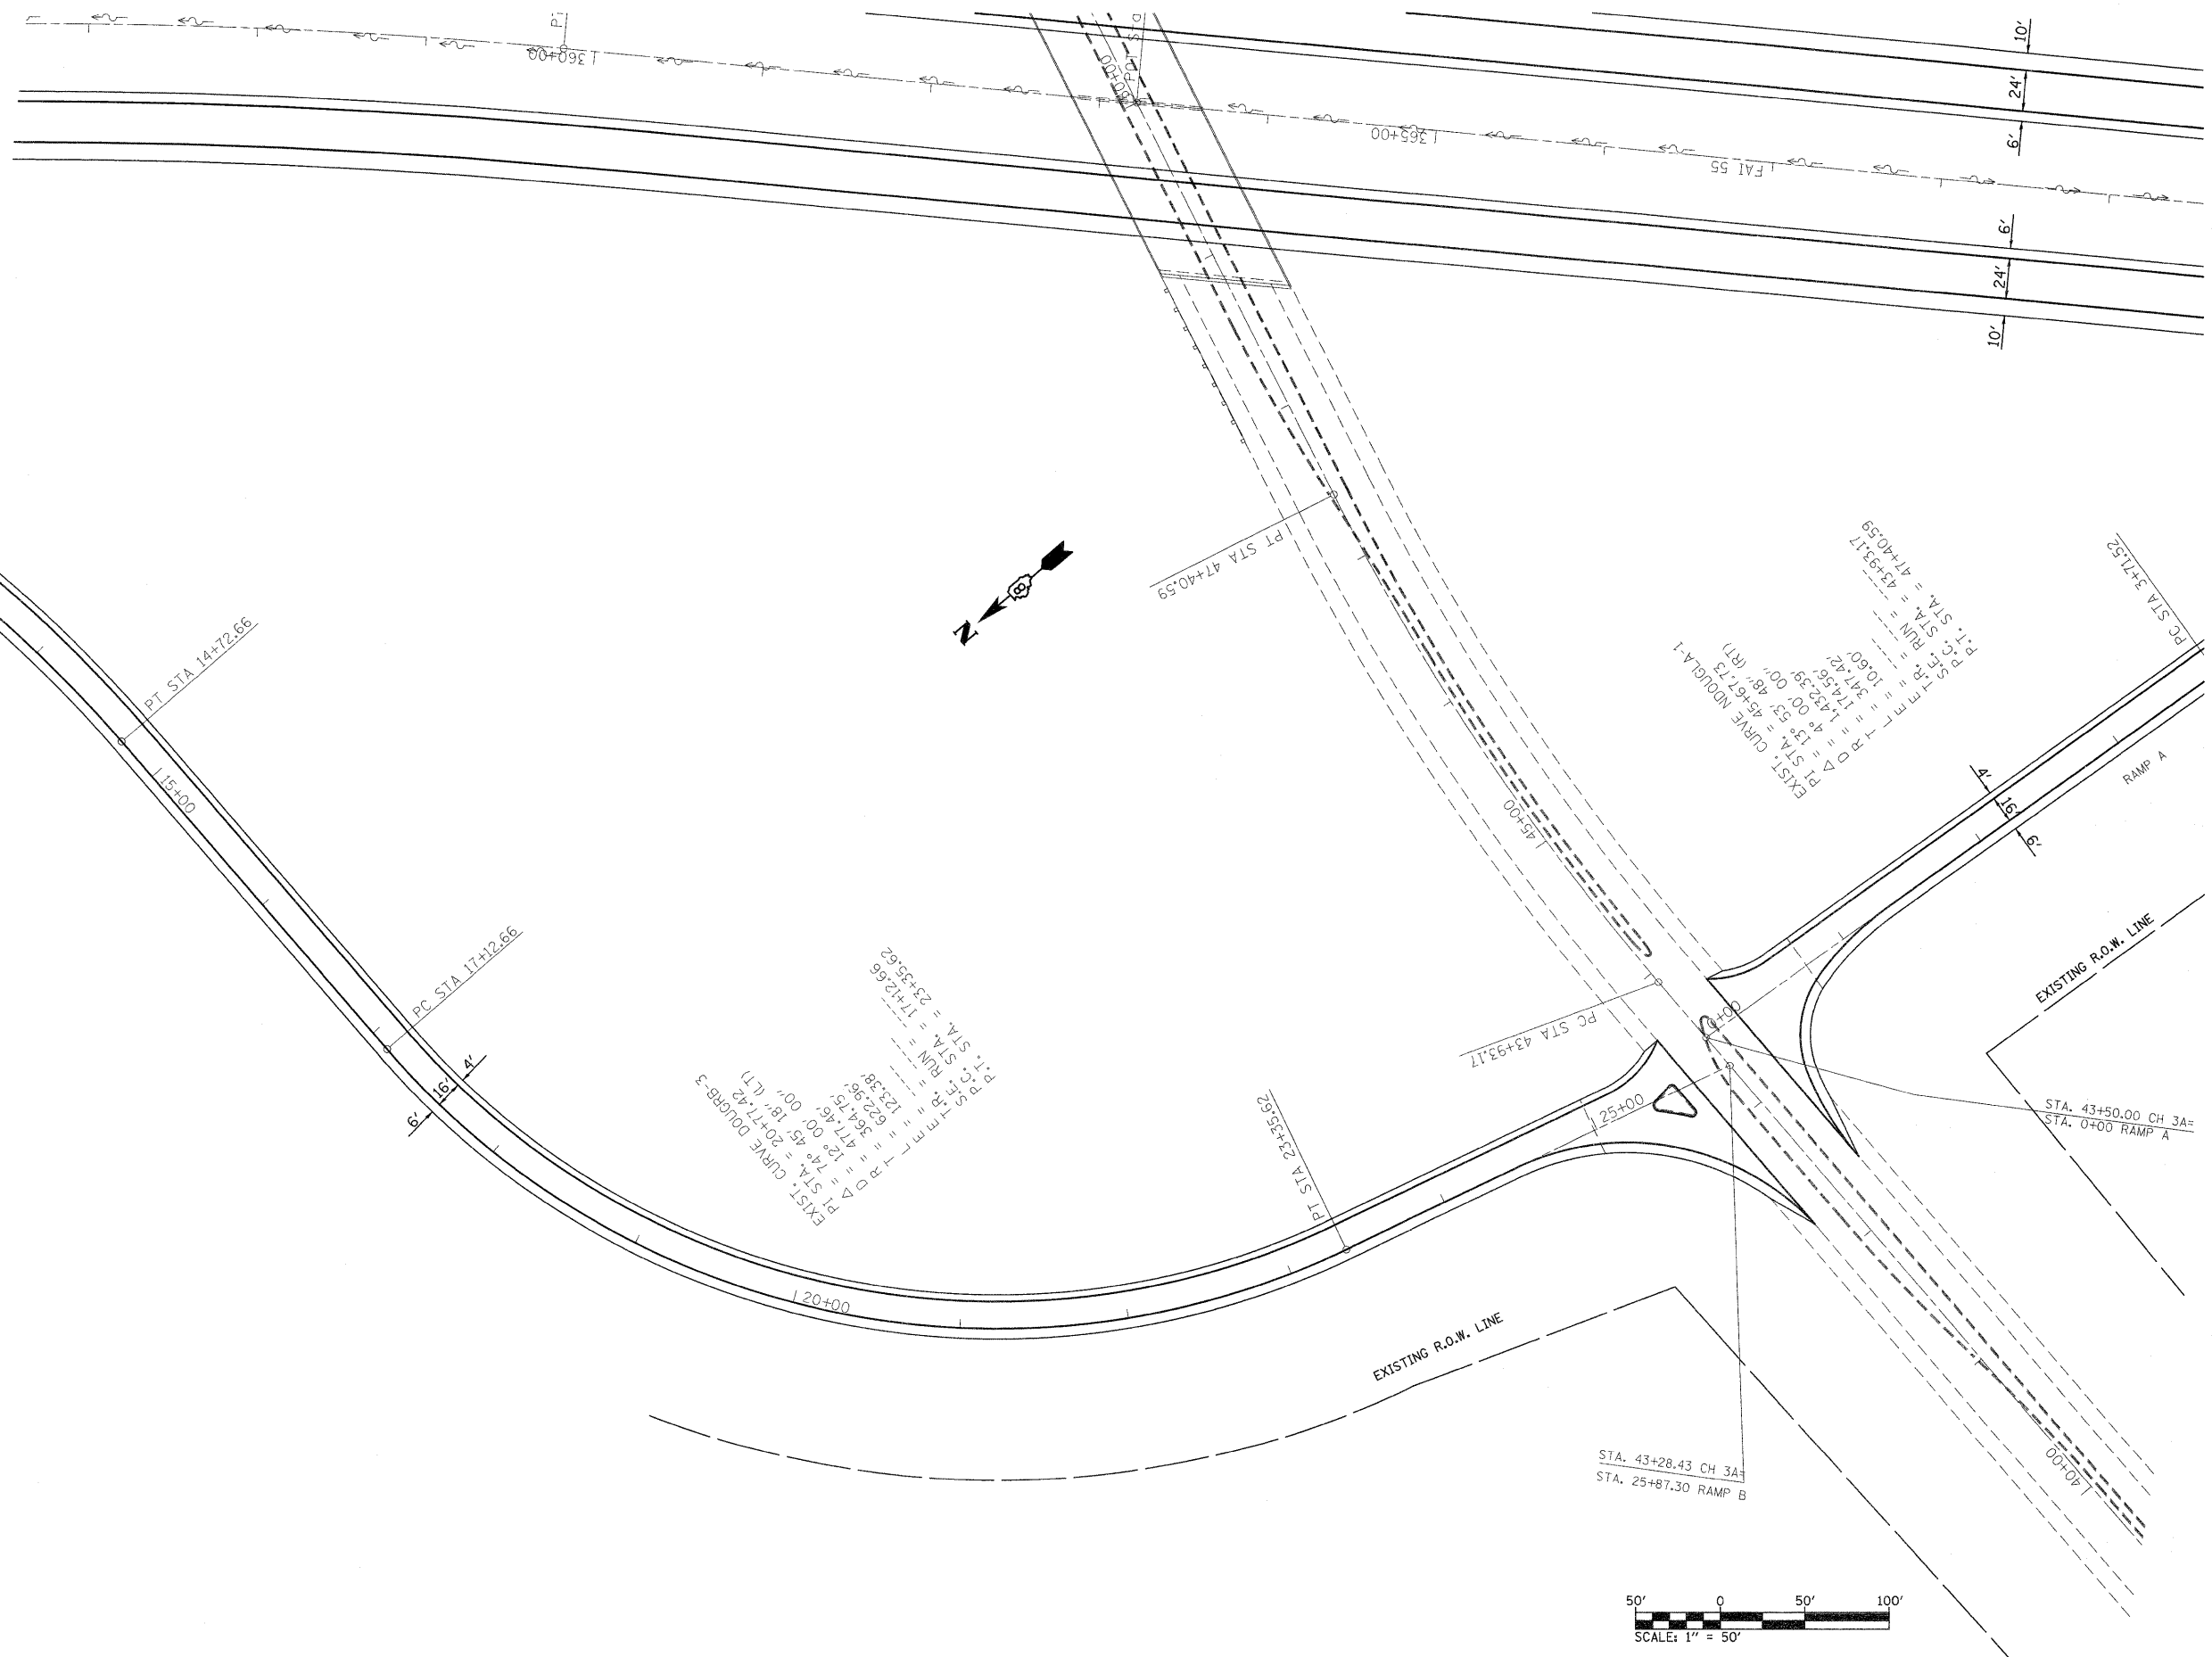

FILE NAME =
 c:\pwork\pwork\conoverpj\d0128605\d8

USER NAME = conoverpj
 6601-sht-plan.dgn
 PLOT SCALE = 50.0000' / IN.
 PLOT DATE = 6/23/2010

DESIGNED -
 DRAWN -
 CHECKED -
 DATE -

REVISED -
 REVISED -
 REVISED -
 REVISED -

**STATE OF ILLINOIS
 DEPARTMENT OF TRANSPORTATION**

PLAN SHEETS - RAMP B

SCALE: _____ SHEET NO. 23 OF 27 SHEETS STA. 13+00 TO STA. 25+87.30

F.A.I. RTE.	SECTION	COUNTY	TOTAL SHEETS	SHEET NO.
55	60-3RS-1,60-(3HB,3HB-1)I	MADISON	123	42
CONTRACT NO. 76601				
FED. ROAD DIST. NO. - [ILLINOIS] FED. AID PROJECT				