
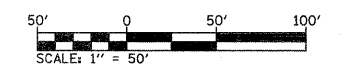


MATCHLINE STA. 466+00

MATCHLINE STA. 449+00

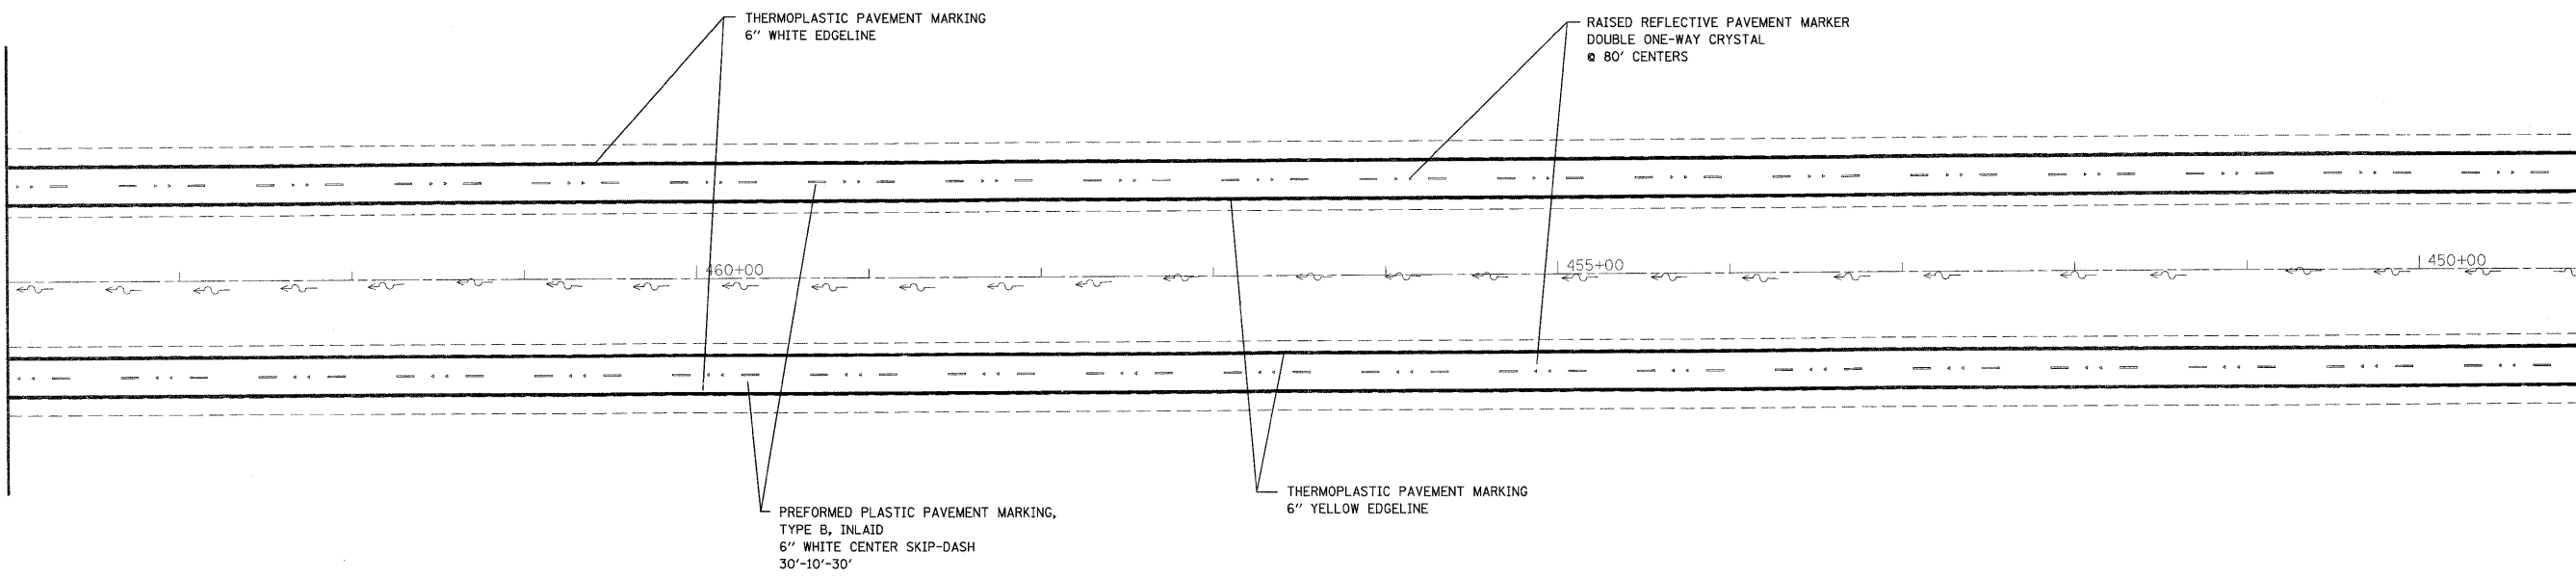

FILE NAME =	USER NAME = conoverpj	DESIGNED -	REVISED -	STATE OF ILLINOIS DEPARTMENT OF TRANSPORTATION	PAVEMENT MARKING SHEETS	F.A.I. RTE. =	SECTION =	COUNTY =	TOTAL SHEETS =	SHEET NO. =
ct:\pw\work\p10dot\conoverpj\d0126605\d0126605\6621-shr-plan.dgn		DRAWN -	REVISED -			55	60-3RS-1,60-(3HB,3HB-1)I	MADISON	123	51
PLOT SCALE = 52,9412 1/2 IN.		CHECKED -	REVISED -			CONTRACT NO. 76601				
PLOT DATE = 6/23/2010		DATE -	REVISED -			FED. ROAD DIST. NO. - ILLINOIS FED. AID PROJECT				
				SCALE: 1" = 50'		SHEET NO. 5 OF 27 SHEETS		STA. 464+00 TO STA. 449+00		