
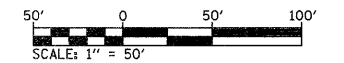


MATCHLINE STA. 404+00

MATCHLINE STA. 389+00

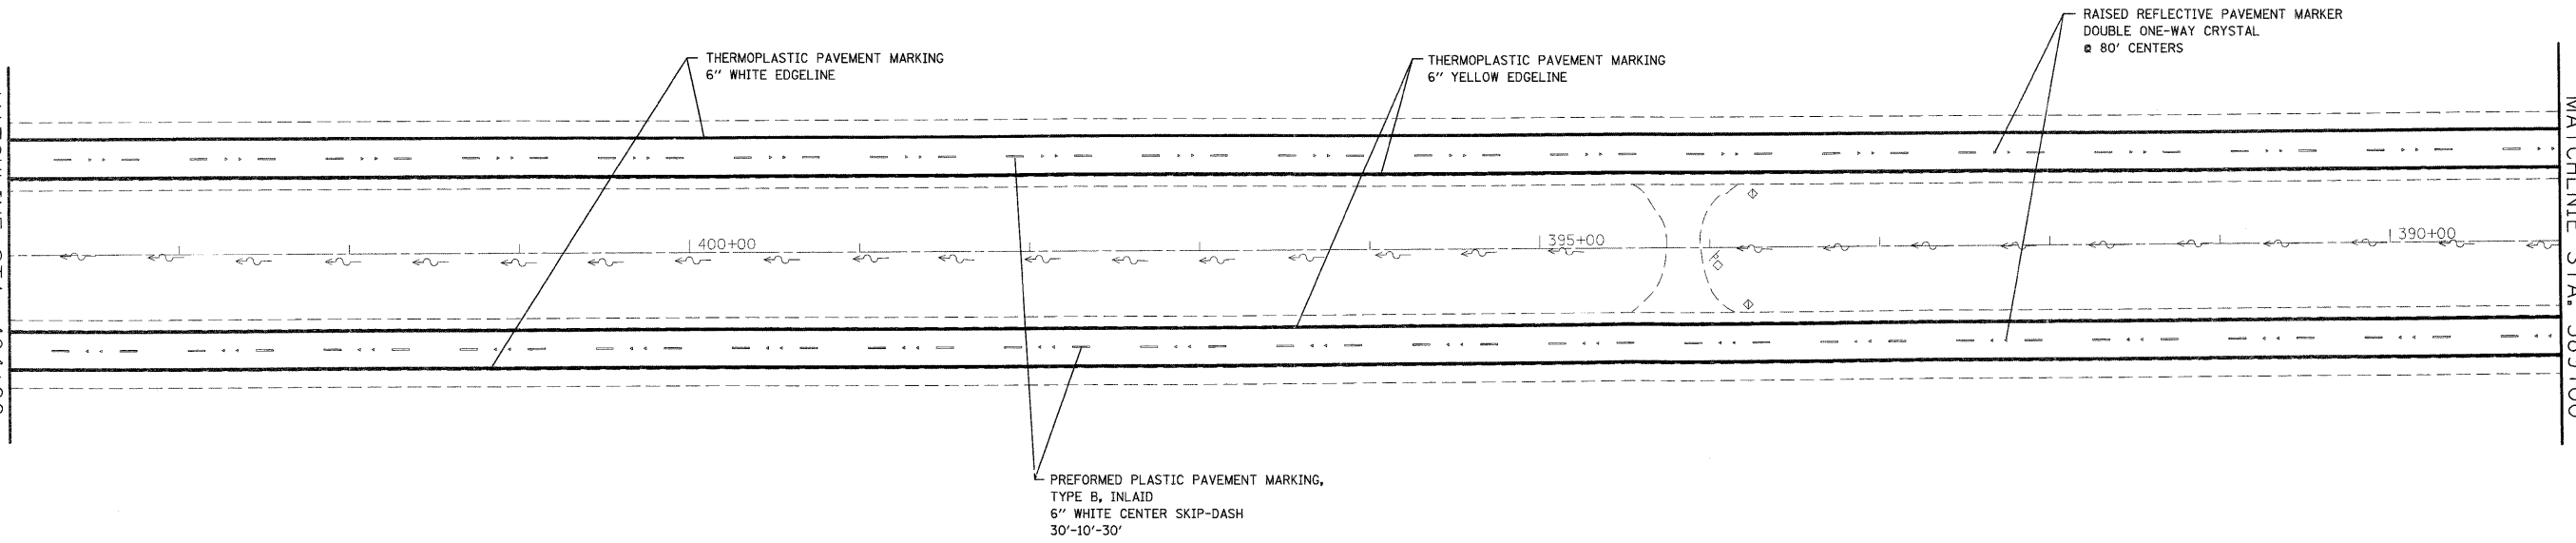

FILE NAME = c:\pwork\pwork\conoverpj\d0128605\d876601-shr-pln-1.dgn	USER NAME = conoverpj	DESIGNED - ---	REVISED - ---	STATE OF ILLINOIS DEPARTMENT OF TRANSPORTATION	PAVEMENT MARKING SHEETS			F.A.I. RTE.	SECTION	COUNTY	TOTAL SHEETS	SHEET NO.
	PLOT SCALE = 52.9412' / IN.	DRAWN - ---	REVISED - ---		55	60-3RS-1,60-(3HB,3HB-1)I	MADISON	123	55			
PLOT DATE = 6/23/2010	CHECKED - ---	REVISED - ---	SCALE: 1" = 50' SHEET NO. 9 OF 27 SHEETS STA. 404+00 TO STA. 389+00			CONTRACT NO. 76601						
	DATE - ---	REVISED - ---	FED. ROAD DIST. NO. - ILLINOIS FED. AID PROJECT									