


MATCHLINE 13+00

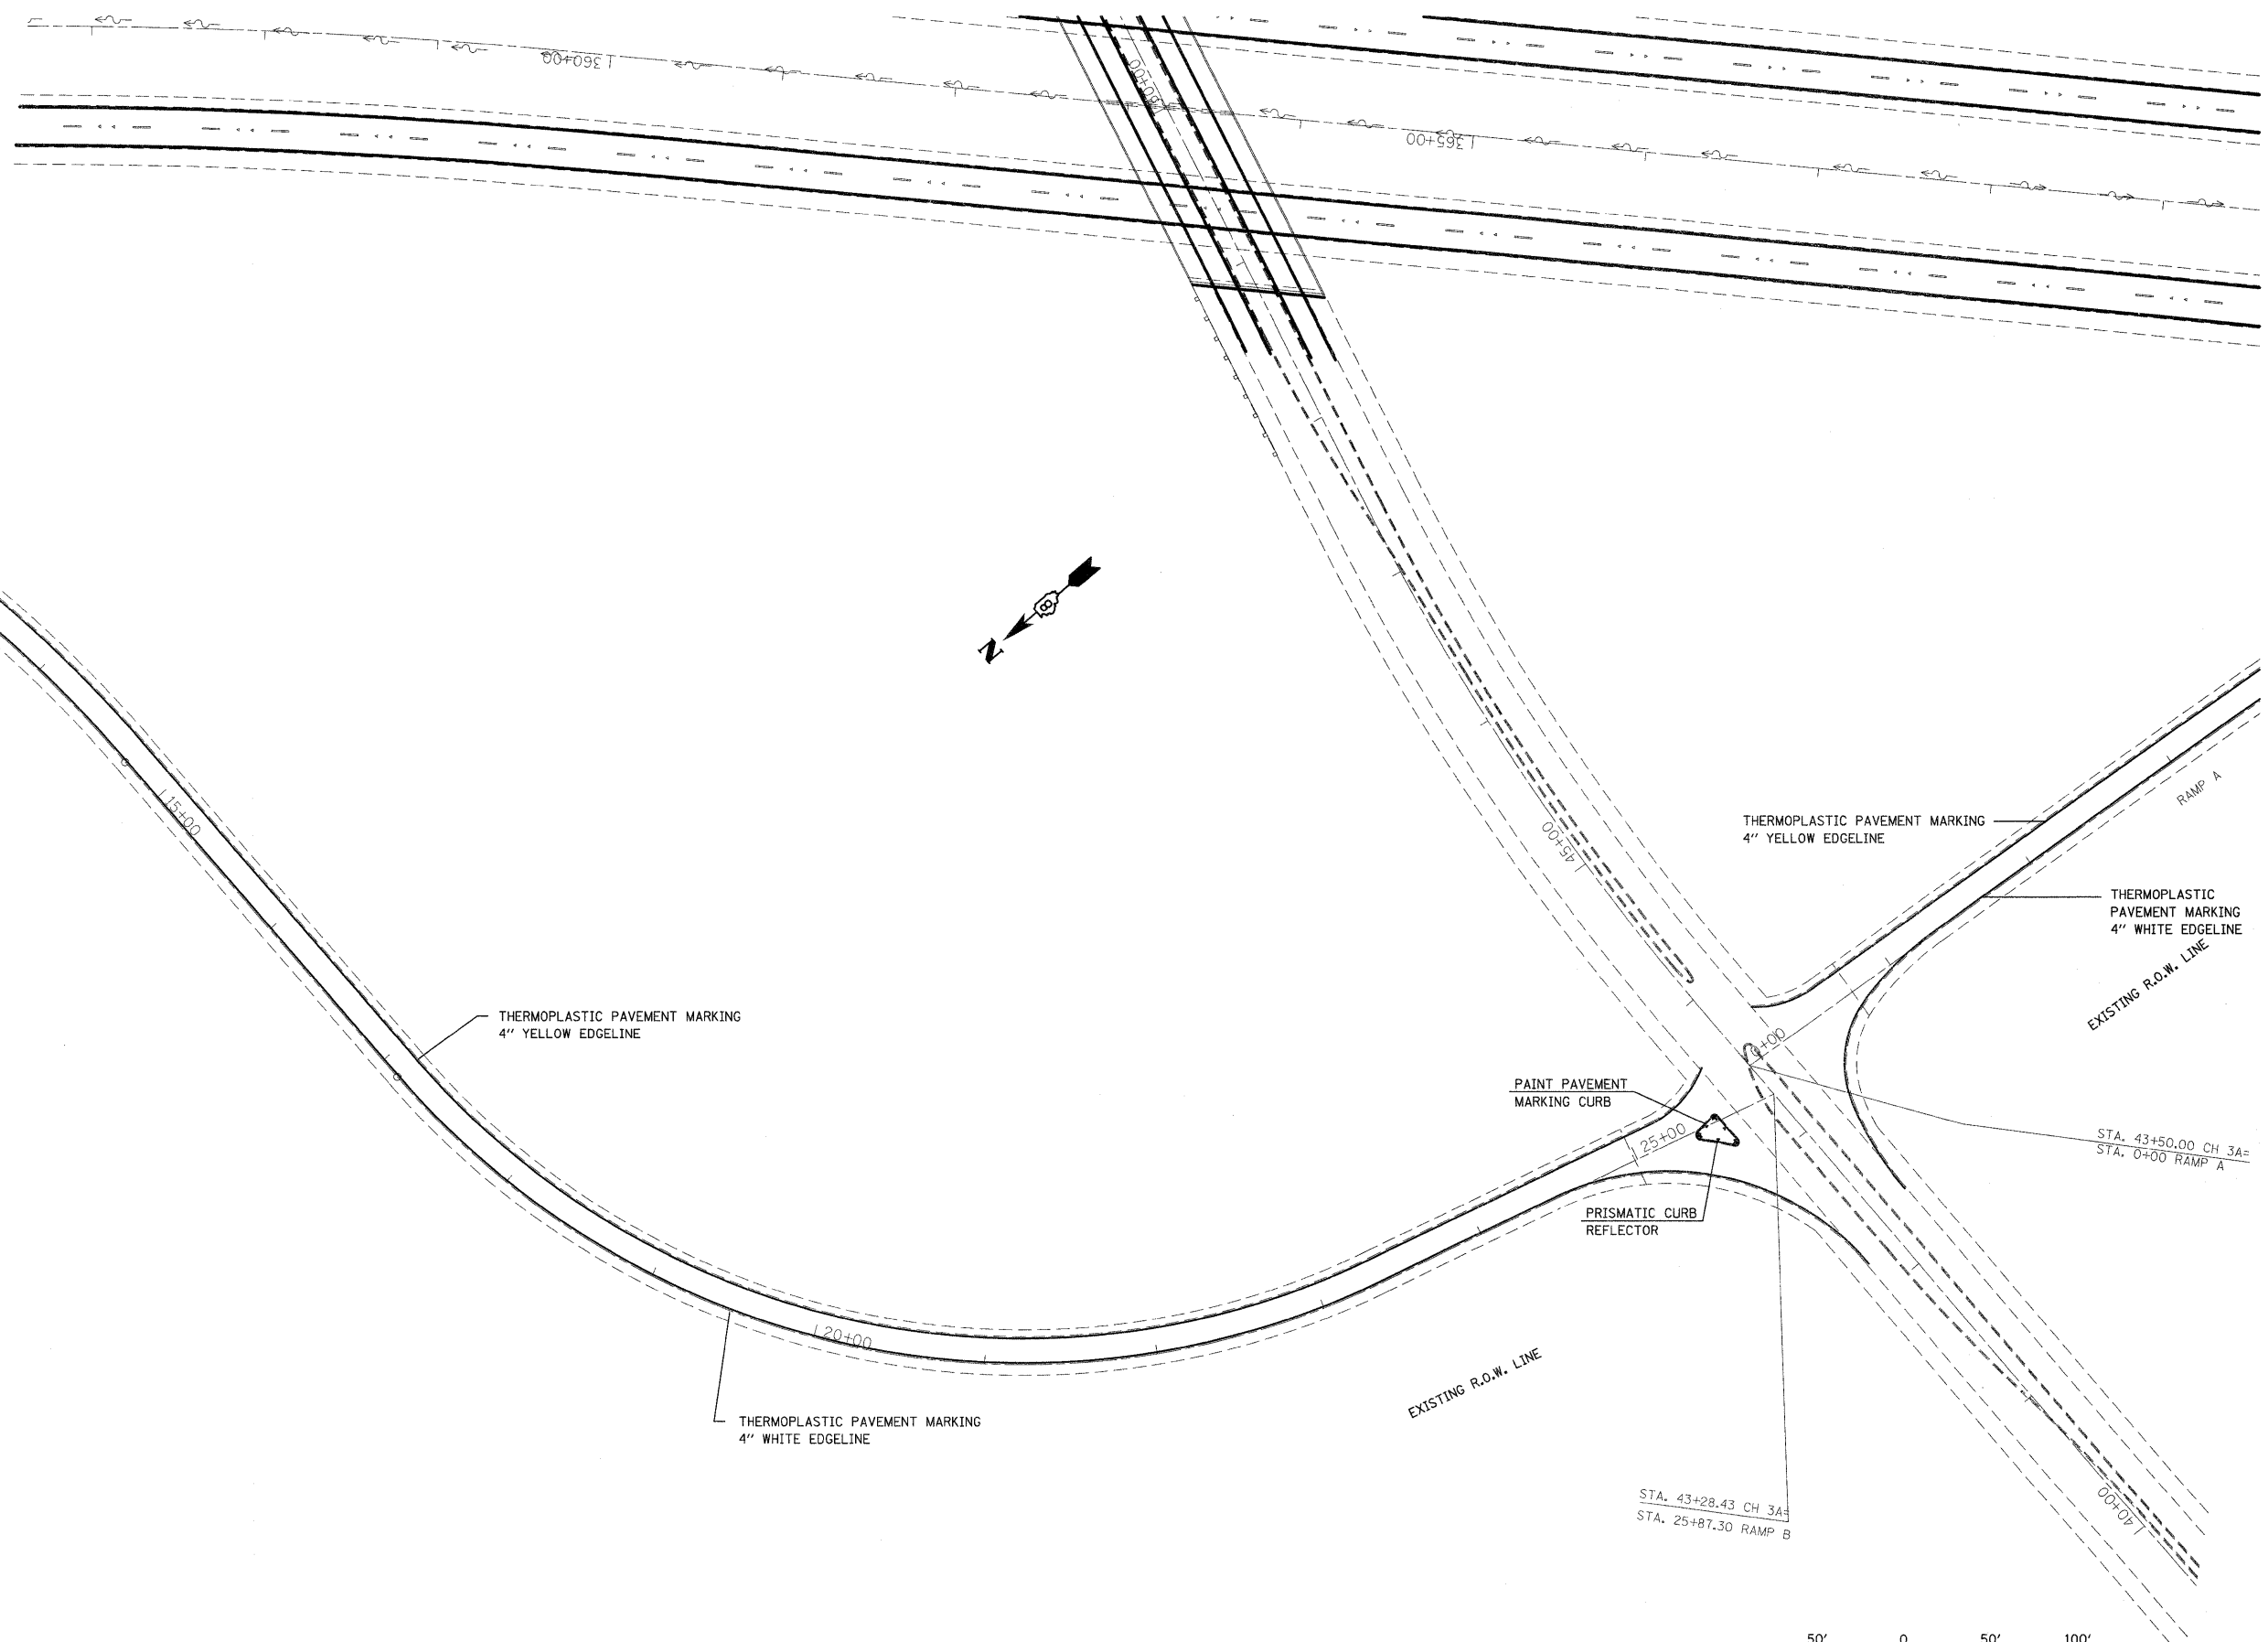

THERMOPLASTIC PAVEMENT MARKING
4" YELLOW EDGELINE

THERMOPLASTIC PAVEMENT MARKING
4" WHITE EDGELINE

THERMOPLASTIC PAVEMENT MARKING
4" YELLOW EDGELINE

THERMOPLASTIC PAVEMENT MARKING
4" WHITE EDGELINE

PAINT PAVEMENT MARKING
MARKING CURB

PRISMATIC CURB REFLECTOR


EXISTING R.O.W. LINE

EXISTING R.O.W. LINE

RAMP A

STA. 43+50.00 CH 3A
STA. 0+00 RAMP A

STA. 43+28.43 CH 3A
STA. 25+87.30 RAMP B

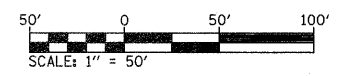

FILE NAME =
c:\pwork\pwork\conoverpj\d0128605\d8

USER NAME = conoverpj
6601-sht-plan.dgn
PLOT SCALE = 50.0000' / IN.
PLOT DATE = 6/23/2010

DESIGNED -
DRAWN -
CHECKED -
DATE -

REVISED -
REVISED -
REVISED -
REVISED -

**STATE OF ILLINOIS
DEPARTMENT OF TRANSPORTATION**

**PAVEMENT MARKING SHEETS
RAMP B**

SCALE: 1" = 50' SHEET NO. 23 OF 27 SHEETS STA. 13+00 TO STA. 25+87.30

| F.A.I. RTE. | SECTION | COUNTY | TOTAL SHEETS | SHEET NO. |
|---------------------------|--------------------------|---------|--------------|-----------|
| 55 | 60-3RS-1,60-(3HB,3HB-1)I | MADISON | 123 | 69 |
| CONTRACT NO. 76601 | | | | |

FED. ROAD DIST. NO. - ILLINOIS FED. AID PROJECT