


BEGIN JOB - BUTT JOINT DETAIL

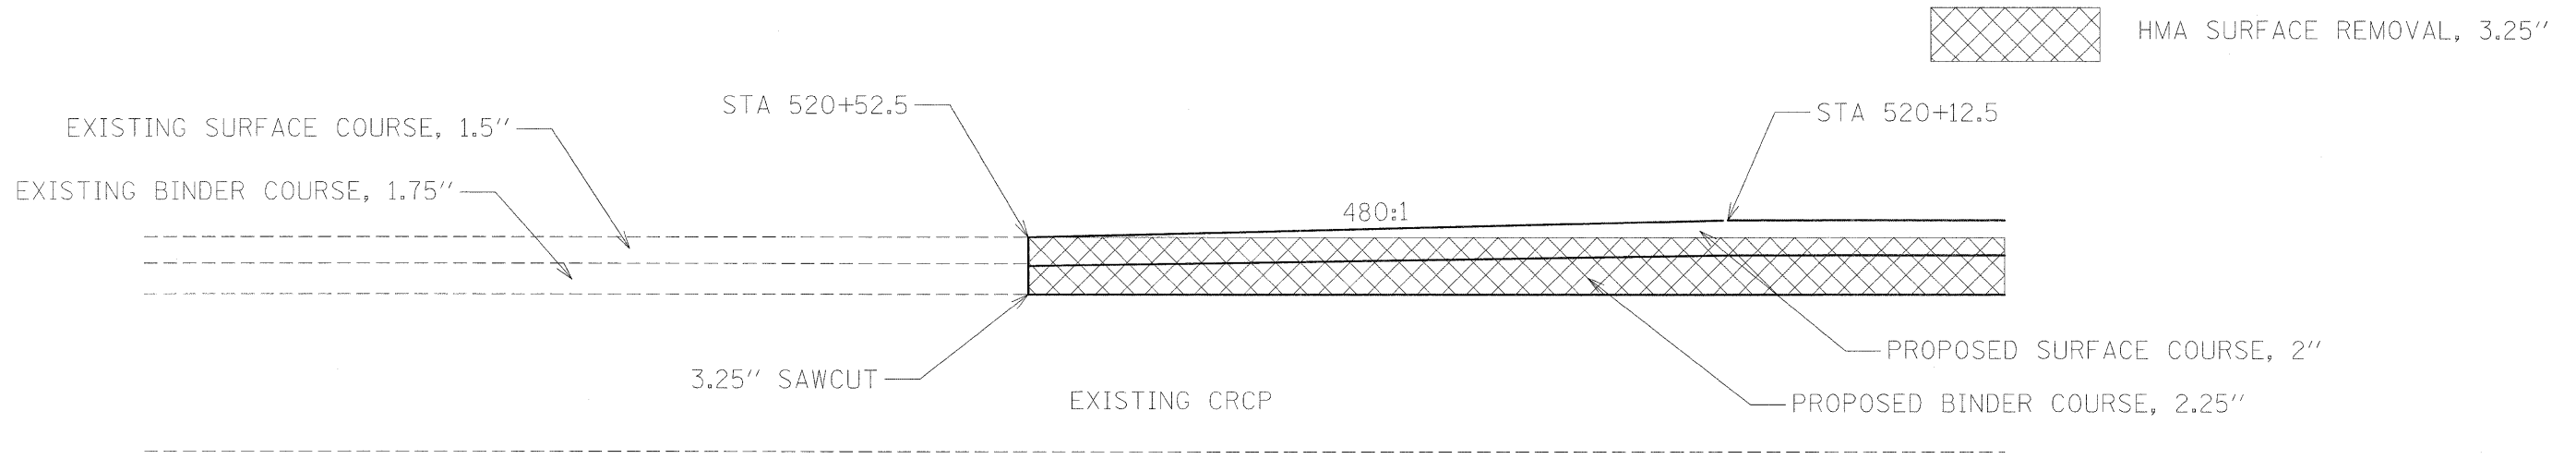

PAVING TRANSITION - END JOB

FILE NAME =	USER NAME = conoverpj	DESIGNED -	REVISED -	STATE OF ILLINOIS DEPARTMENT OF TRANSPORTATION	PAVING DETAILS			F.A.I. RTE.	SECTION	COUNTY	TOTAL SHEETS	SHEET NO.
ca:\pwork\pwork\conoverpj\d0128605\d8	6601-sht-plan.dgn	DRAWN -	REVISED -					55	60-3RS-1, 60-(3HB, 3HB-1)I	MADISON	123	74
	PLOT SCALE = 50.0000' / IN.	CHECKED -	REVISED -		CONTRACT NO. 76601							
	PLOT DATE = 6/23/2010	DATE -	REVISED -		FED. ROAD DIST. NO. - ILLINOIS FED. AID PROJECT							