
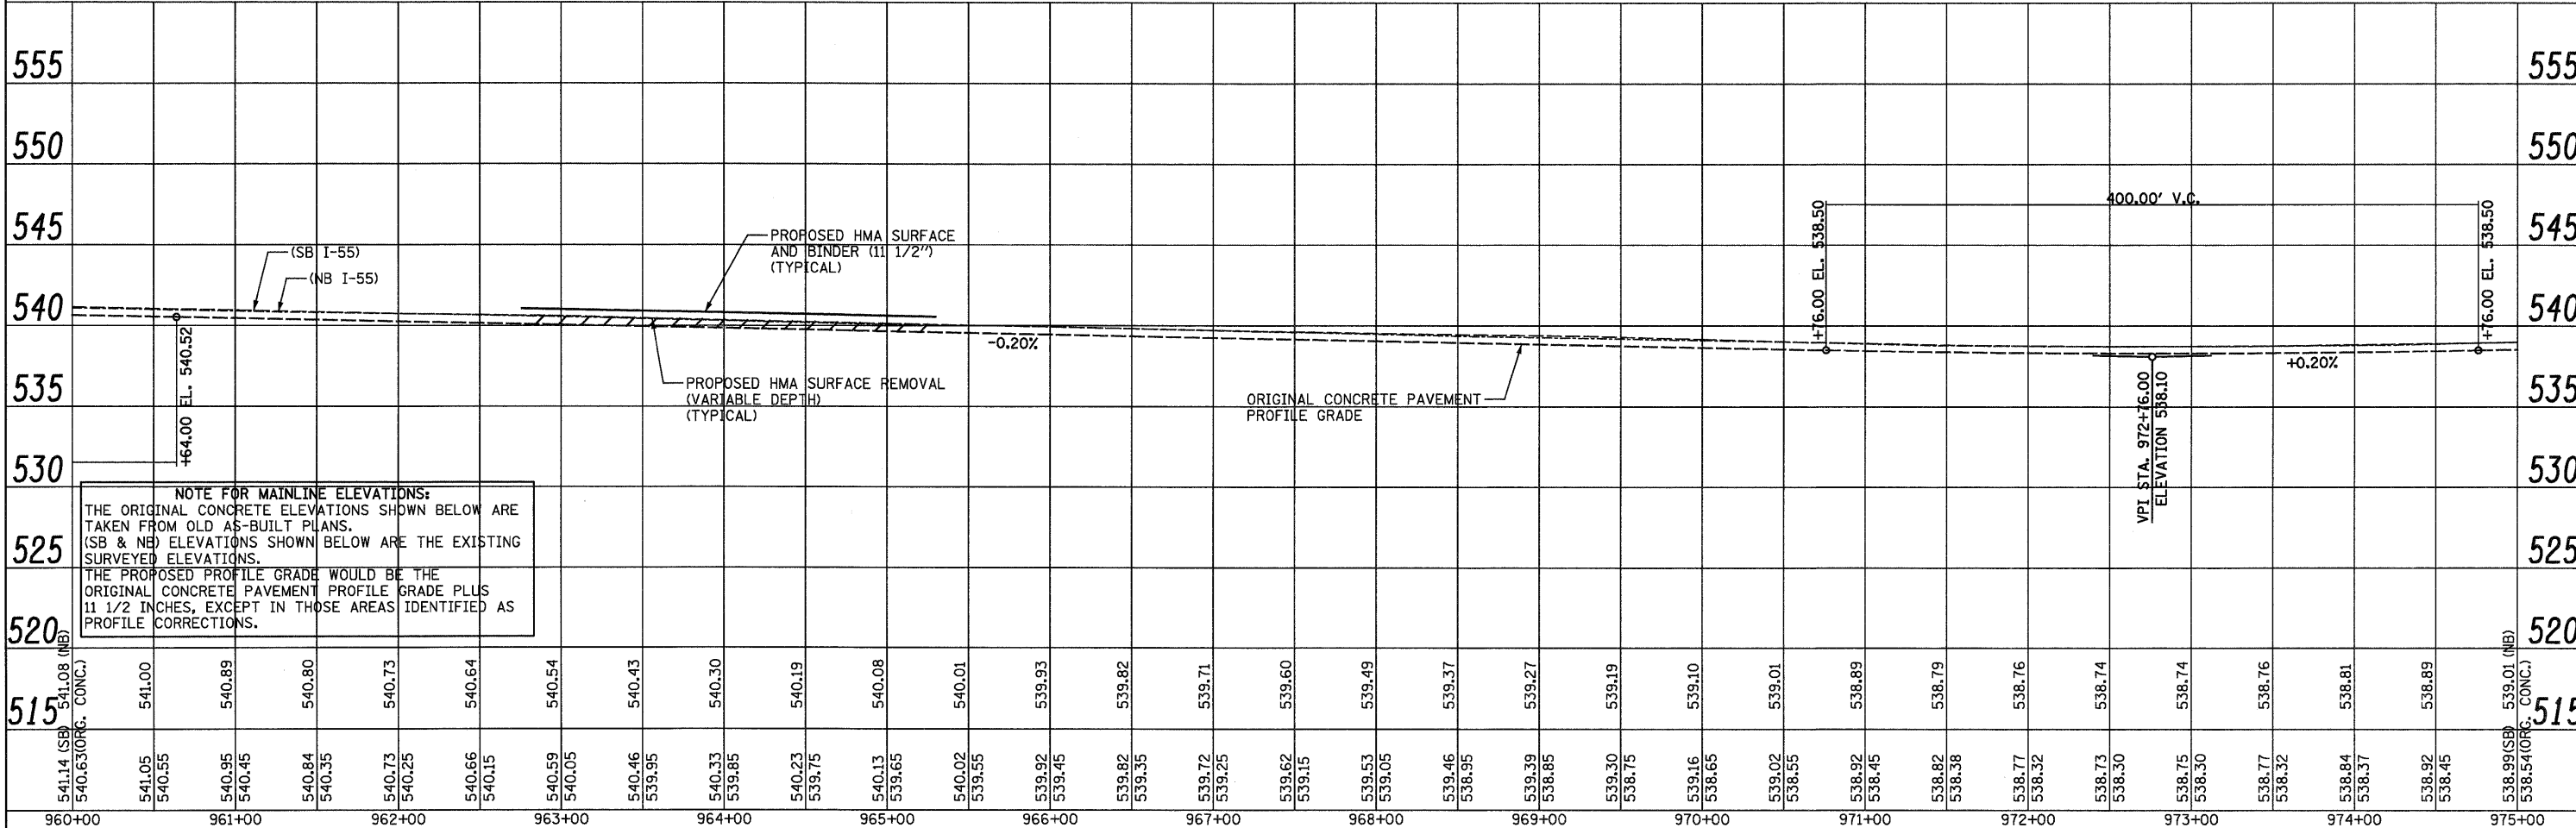


DATE	
BY	
SURVEYED	
ALIGNED	
CHECKED	
NOTE BOOK	
NO.	
FILE NAME	

DATE	
BY	
SURVEYED	
GRADES	
CHECKED	
NOTE BOOK	
NO.	
STRUCTURE	
NOTATIONS	
CPAD	

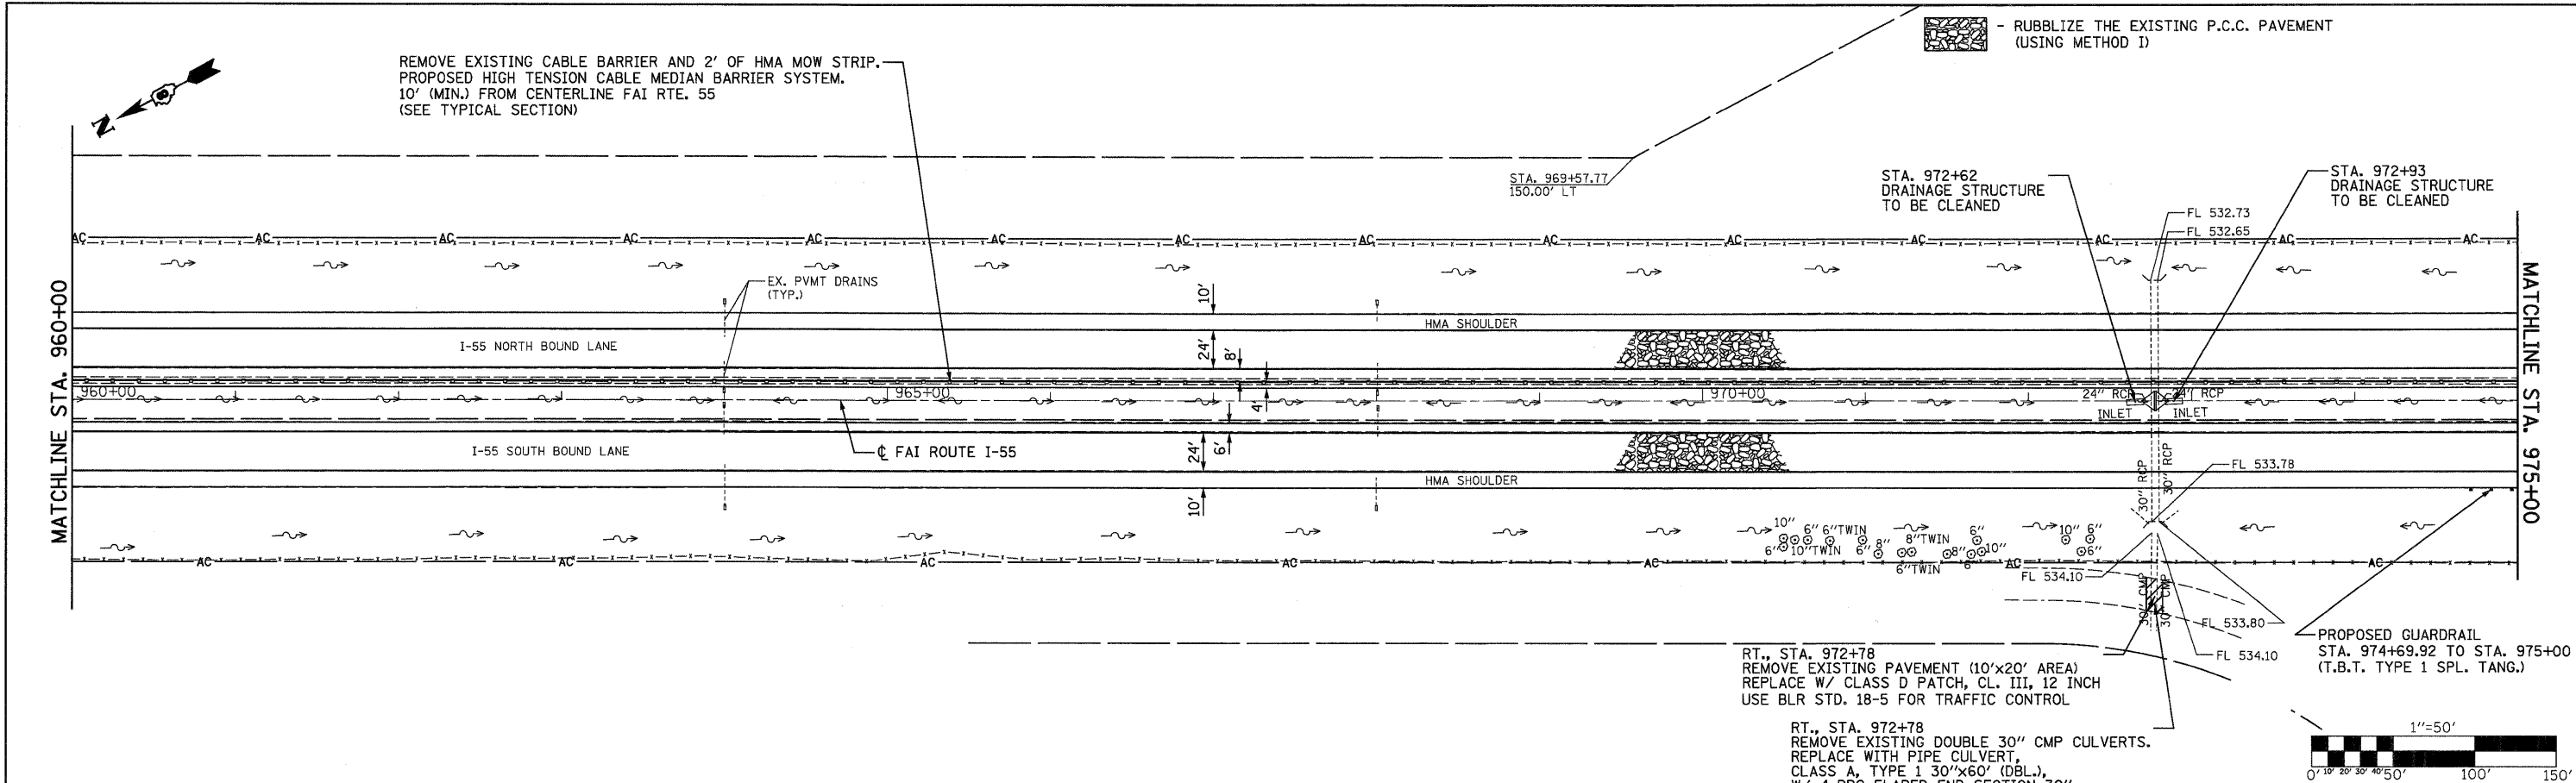

FILE NAME =	USER NAME = SJS	DESIGNED -	REVISED -	<b>STATE OF ILLINOIS</b> <b>DEPARTMENT OF TRANSPORTATION</b>	<b>FAI ROUTE 55 (I-55)</b>	F.A.I. RTE. 55	SECTION 60-(1,2)RS-2	COUNTY MADISON	TOTAL SHEETS 156	SHEET NO. 57		
...\\cadd\0876C93-shr-plnpr1.dgn	PLOT SCALE = 50.0000' / IN.	DRAWN -	REVISED -			SCALE: 1"=50'	SHEET NO. OF SHEETS	STA. 960+00 TO STA. 975+00	ILLINOIS FED. AID PROJECT			
Johnson, Dapp & Quisenberry CONSULTING ENGINEERS Springfield, Illinois	PLOT DATE = 06/23/2010 15:33:13	CHECKED -	REVISED -			CONTRACT NO. 76C93						
		DATE -	REVISED -									