
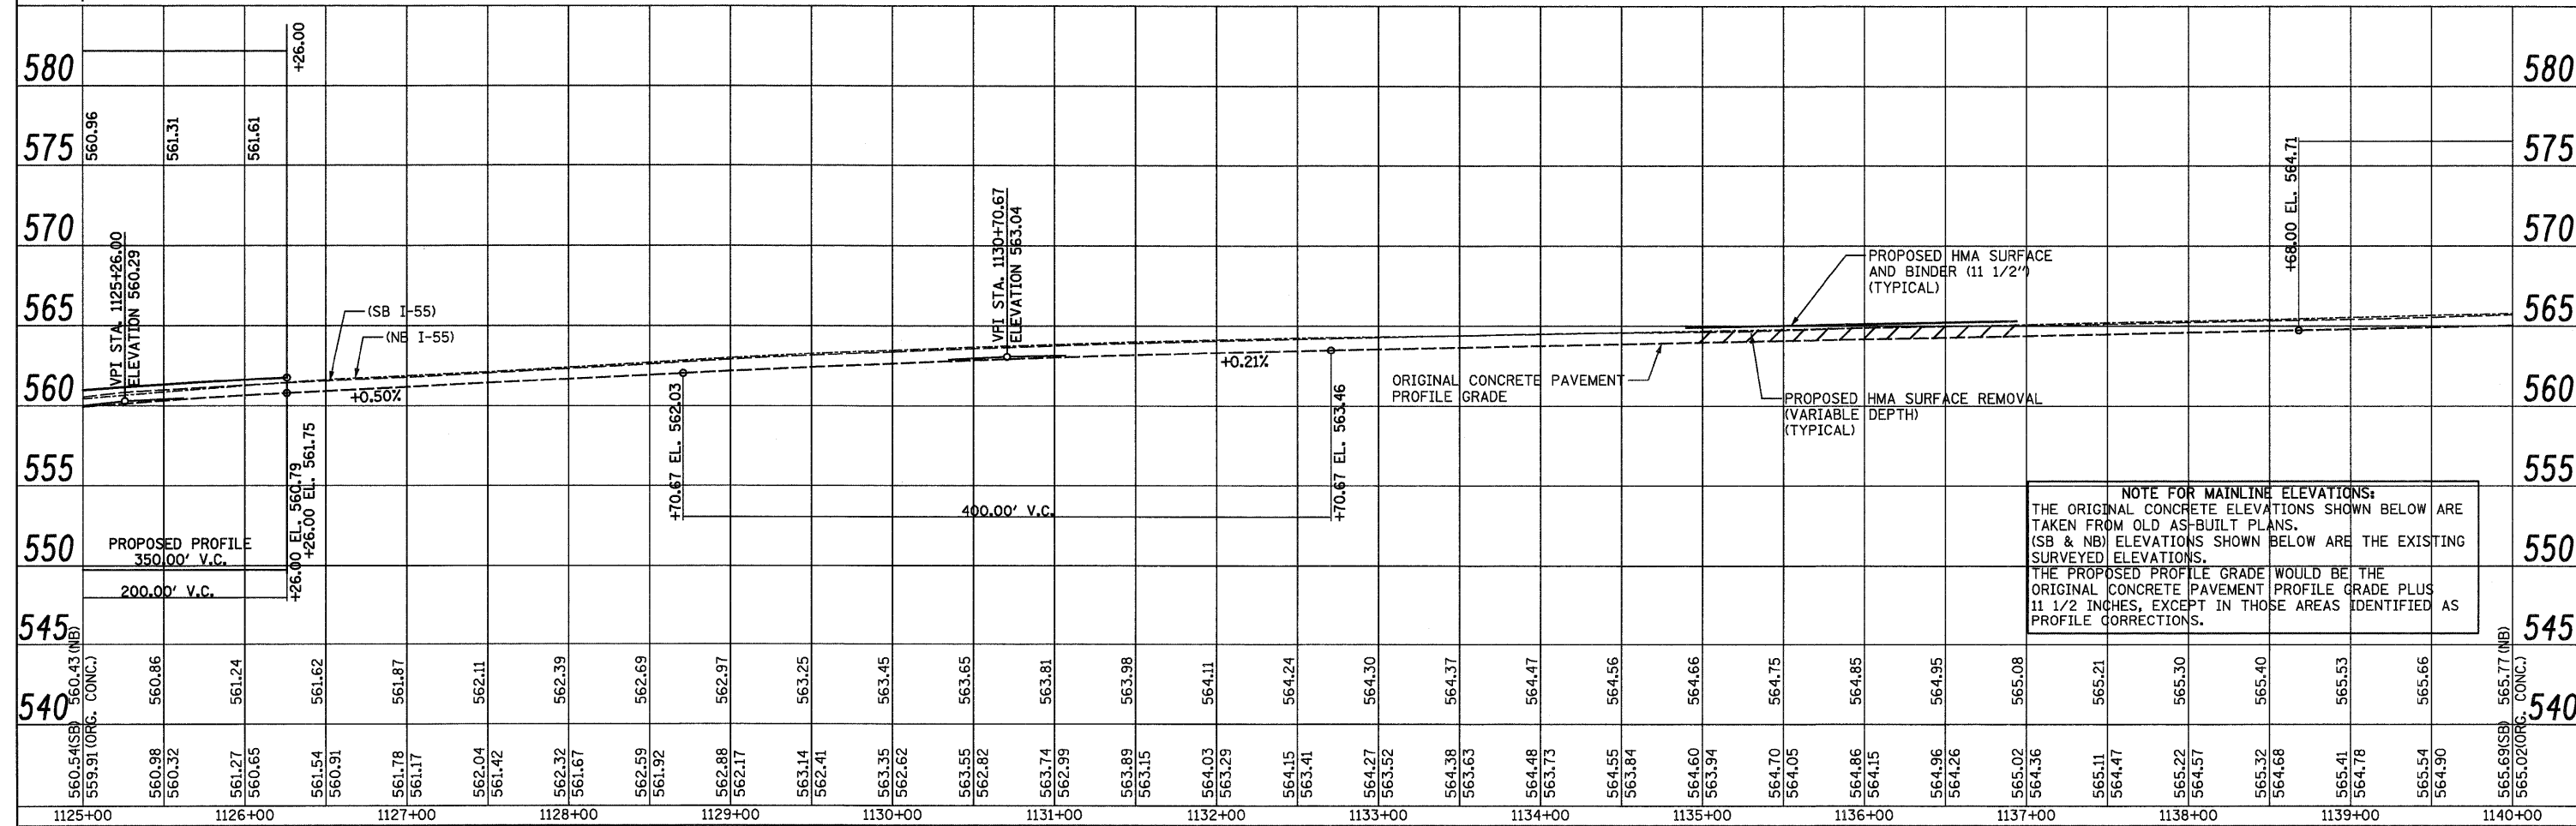


DATE			
BY			
PLANNED			
CHECKED			
NO.			

DATE			
BY			
PROFILE			
CHECKED			
NO.			

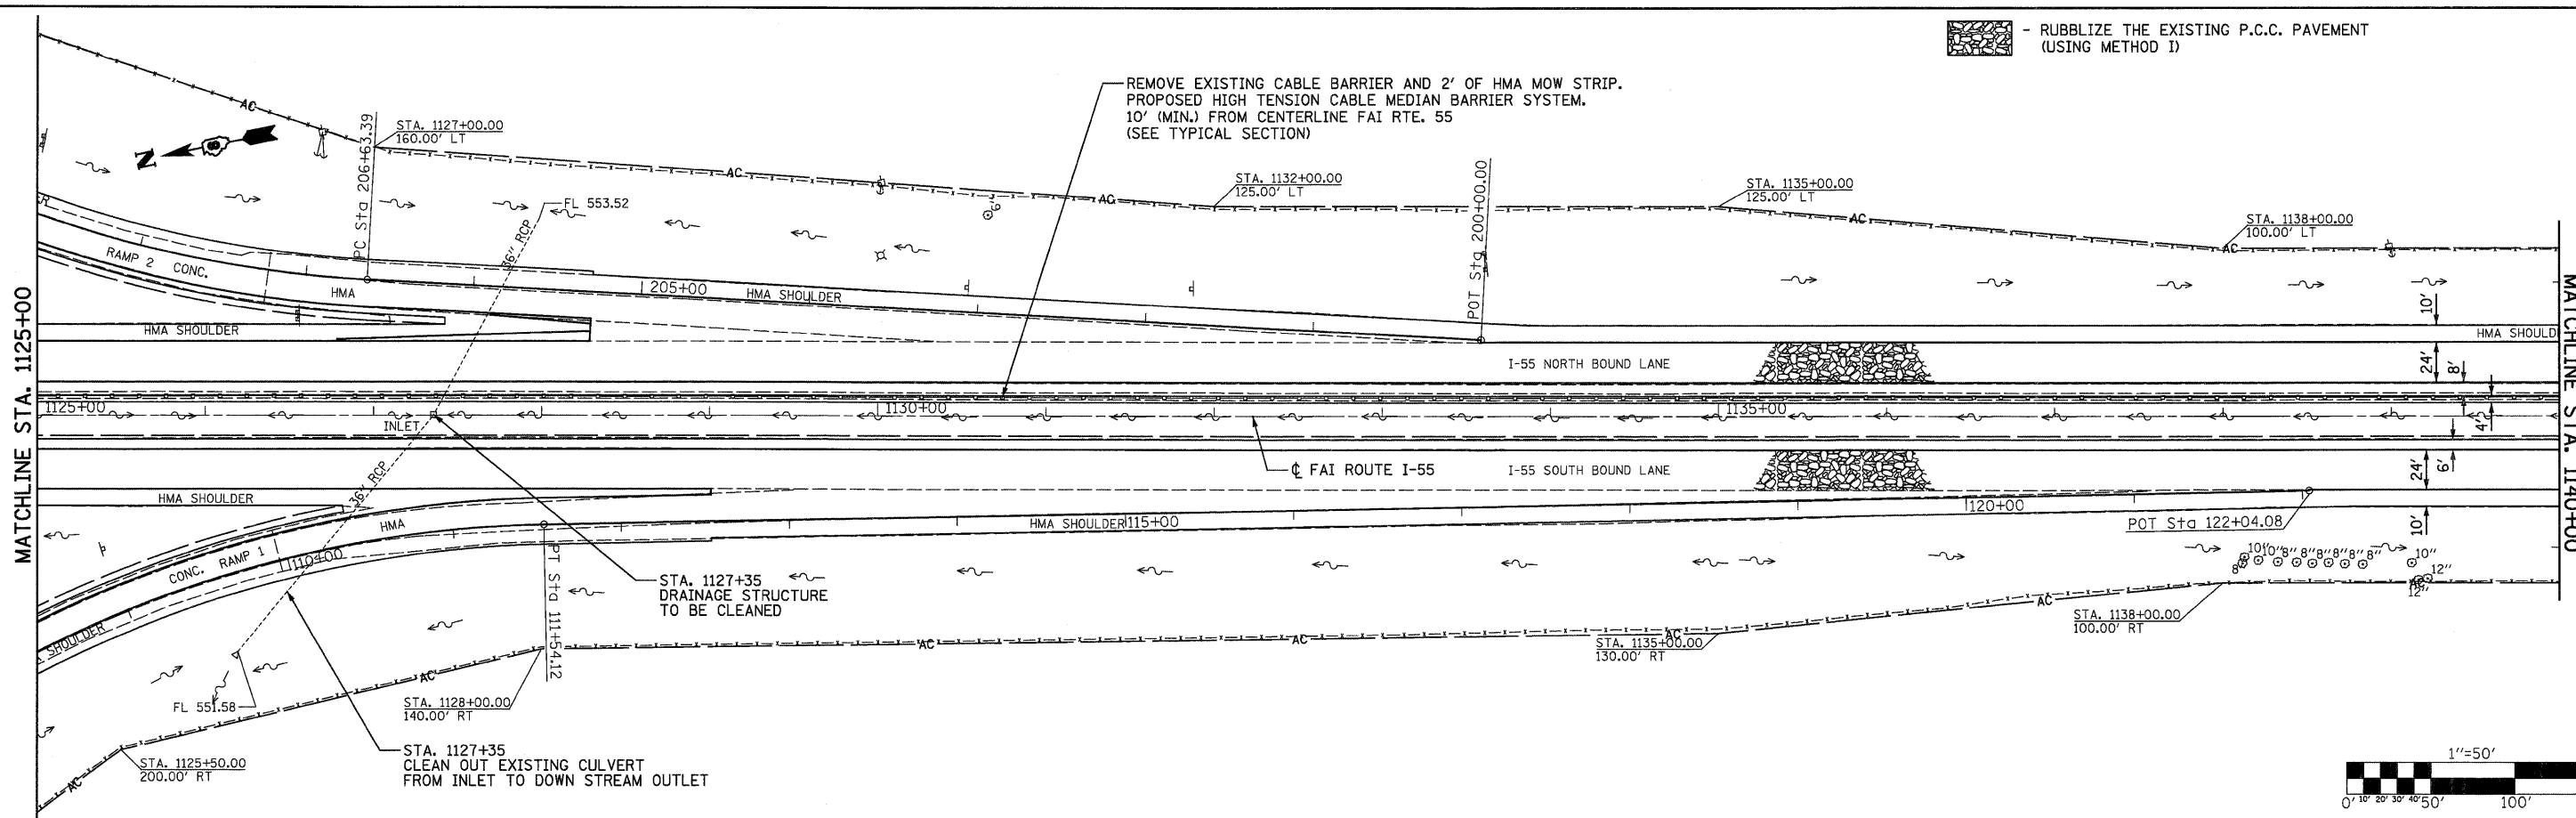

FILE NAME =		USER NAME = SJS	DESIGNED -	REVISED -	STATE OF ILLINOIS DEPARTMENT OF TRANSPORTATION	FAI ROUTE 55 (I-55)				F.A.I. RTE.	SECTION	COUNTY	TOTAL SHEETS	SHEET NO.
DRAWN -			REVISED -			55	60-(1,2)RS-2	MADISON	156	68				
CHECKED -			REVISED -			CONTRACT NO. 76C93				ILLINOIS FED. AID PROJECT				
DATE			REVISED -			SCALE: 1"=50'	SHEET NO.	OF	SHEETS	STA. 1125+00 TO STA. 1140+00				